
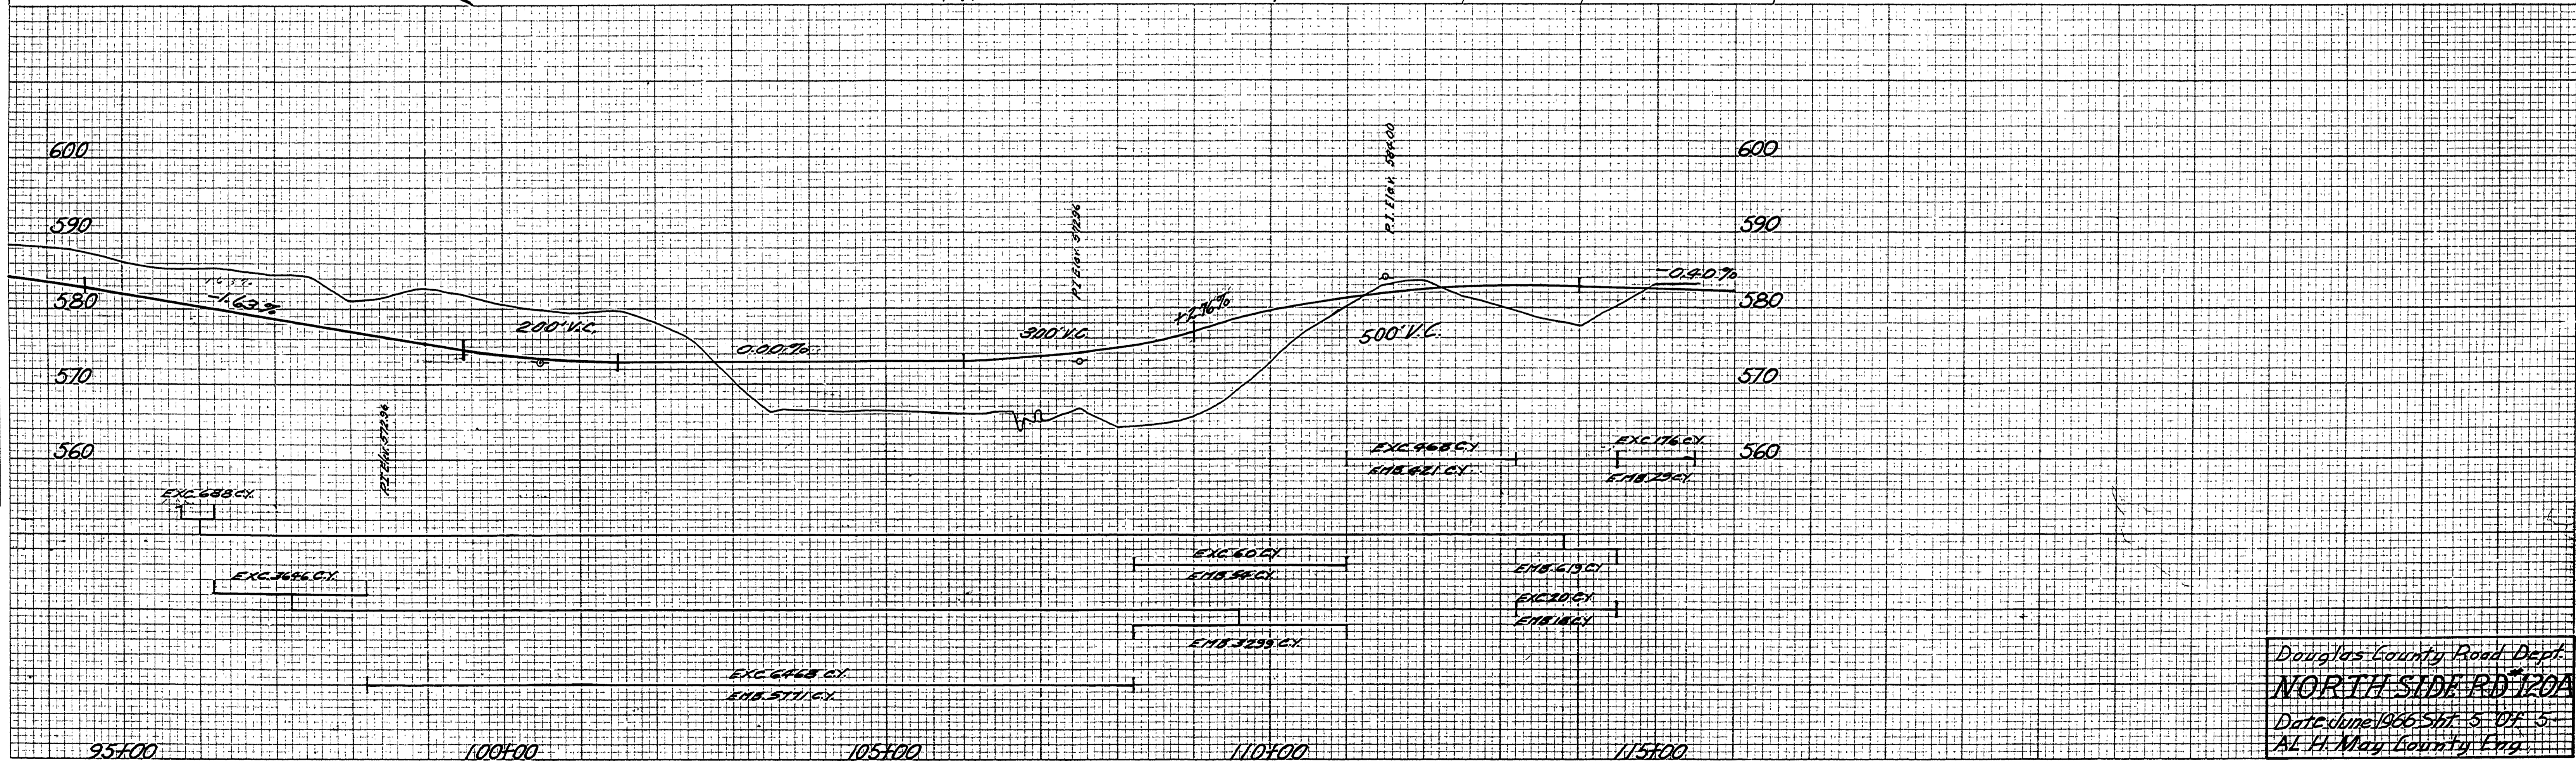


SEC. 10 & 11 T25S R5W

Block 1 Plot D

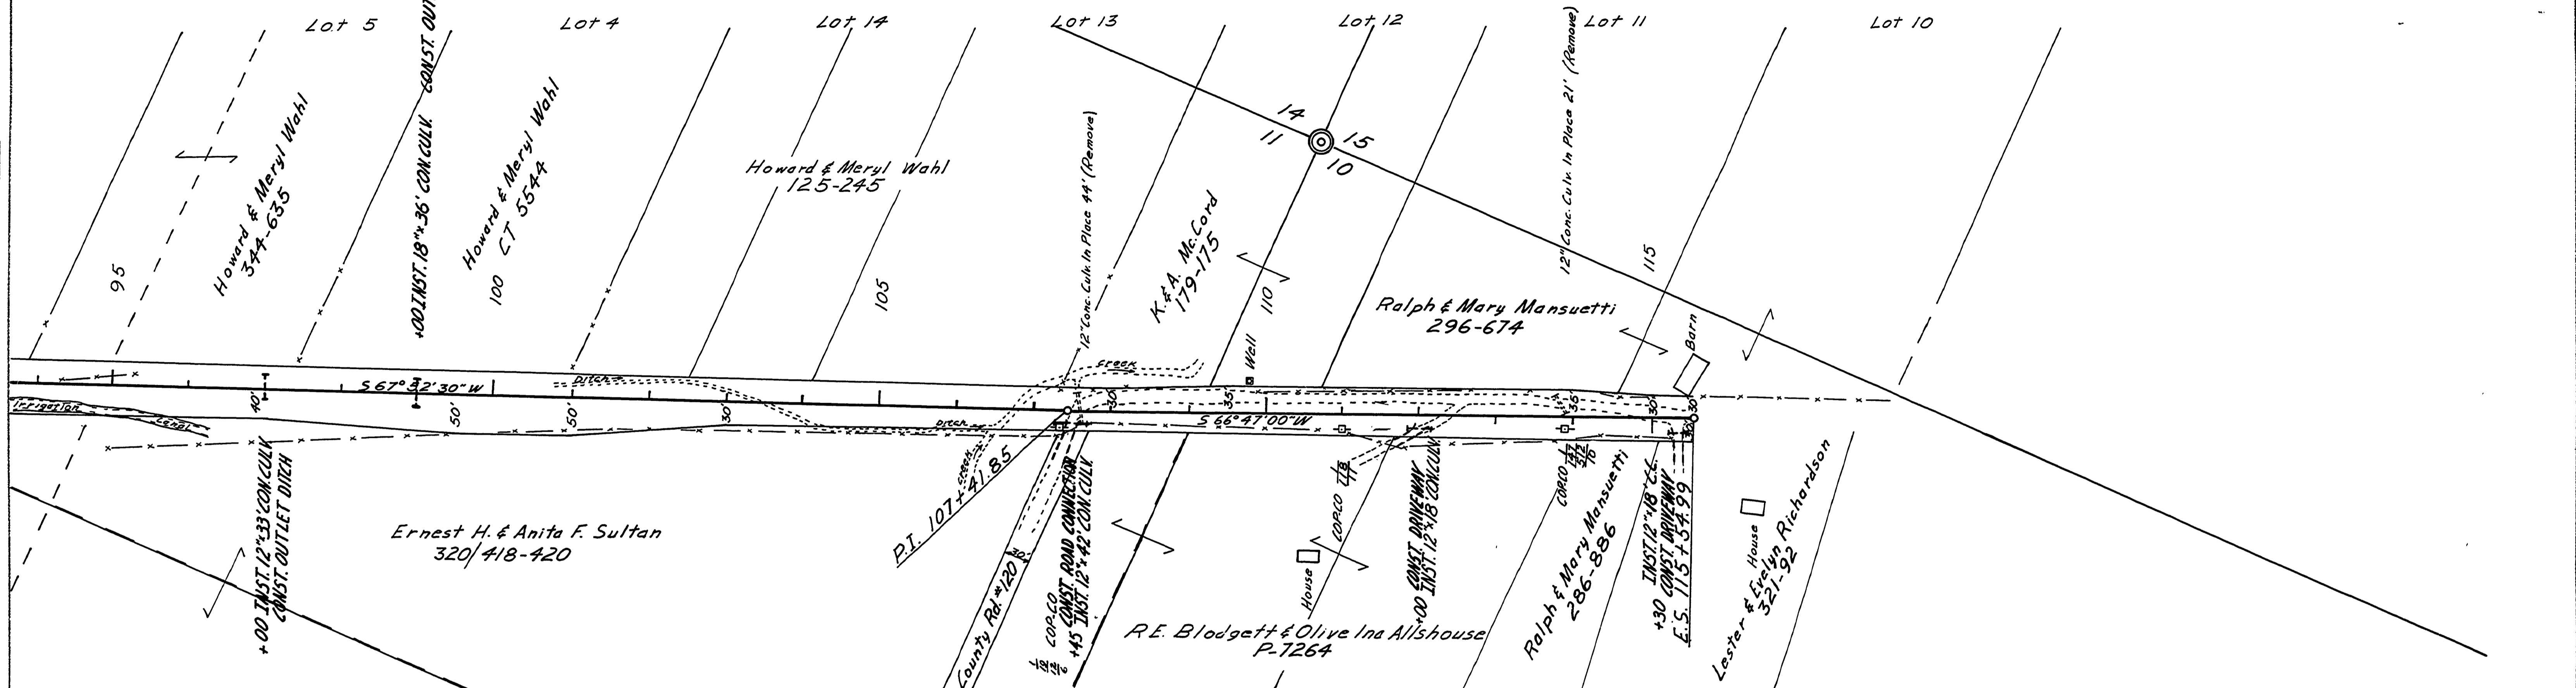

DATE	
BY	
NO.	
AREA CHECKED	
NO.	
DATE	
BY	
NO.	
AREA CHECKED	
NO.	

DATE	
BY	
NO.	
AREA CHECKED	
NO.	
DATE	
BY	
NO.	
AREA CHECKED	
NO.	

Douglas County Road Dept.
NORTH SIDE RD 120A
 Date June 1966 Sht. 5 of 5
 A.L. H. May County Eng.

M.P. 0.90 - 0.61

June 1966
 Co. Rd #120-A Sht. 5 of 5

19000600