
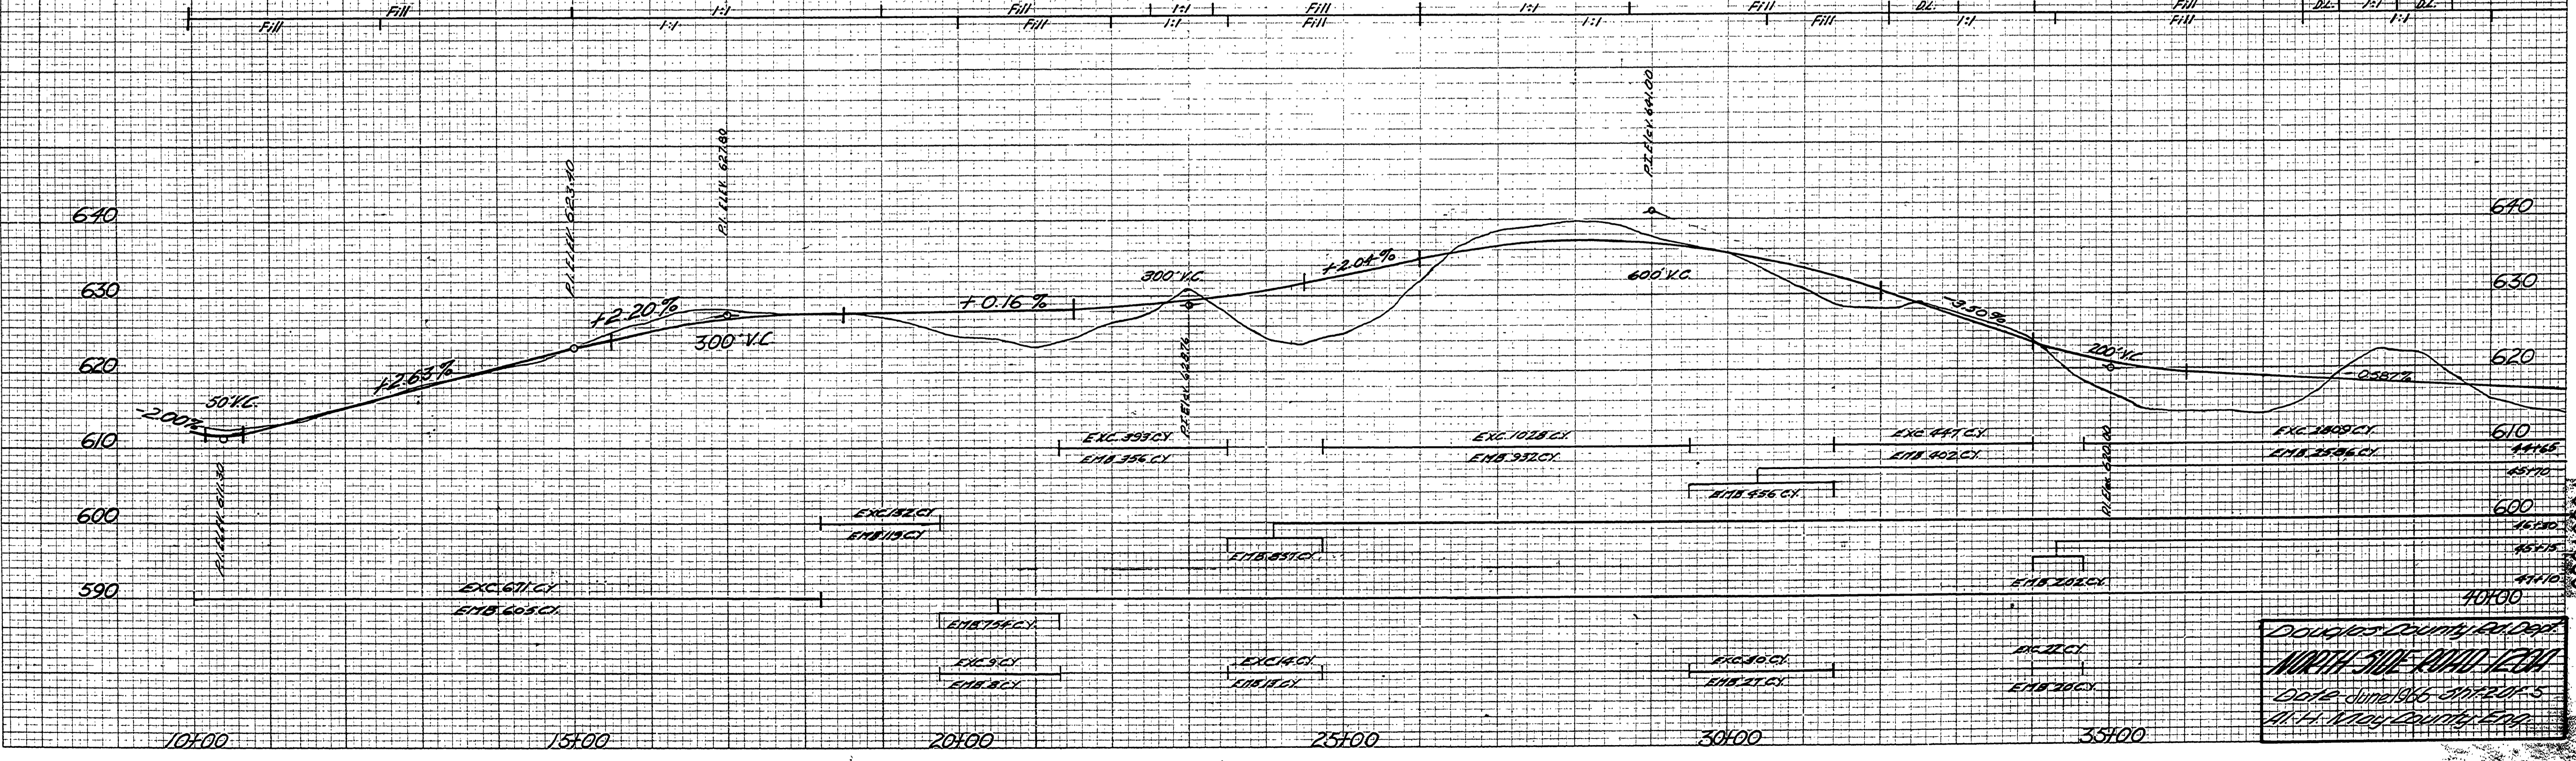


# SEC. 12, T. 25 S., R. 5 W., W. M.

DATE	
BY	
FINAL SURVEY	SURVEYED
NOTED	PLOTTED
NOTE BOOK	REPLATE
NO.	AREAS CHECKED

DATE	
BY	
ORIGINAL SURVEY	SURVEYED
NOTED	PLOTTED
NOTE BOOK	REPLATE
NO.	AREAS CHECKED

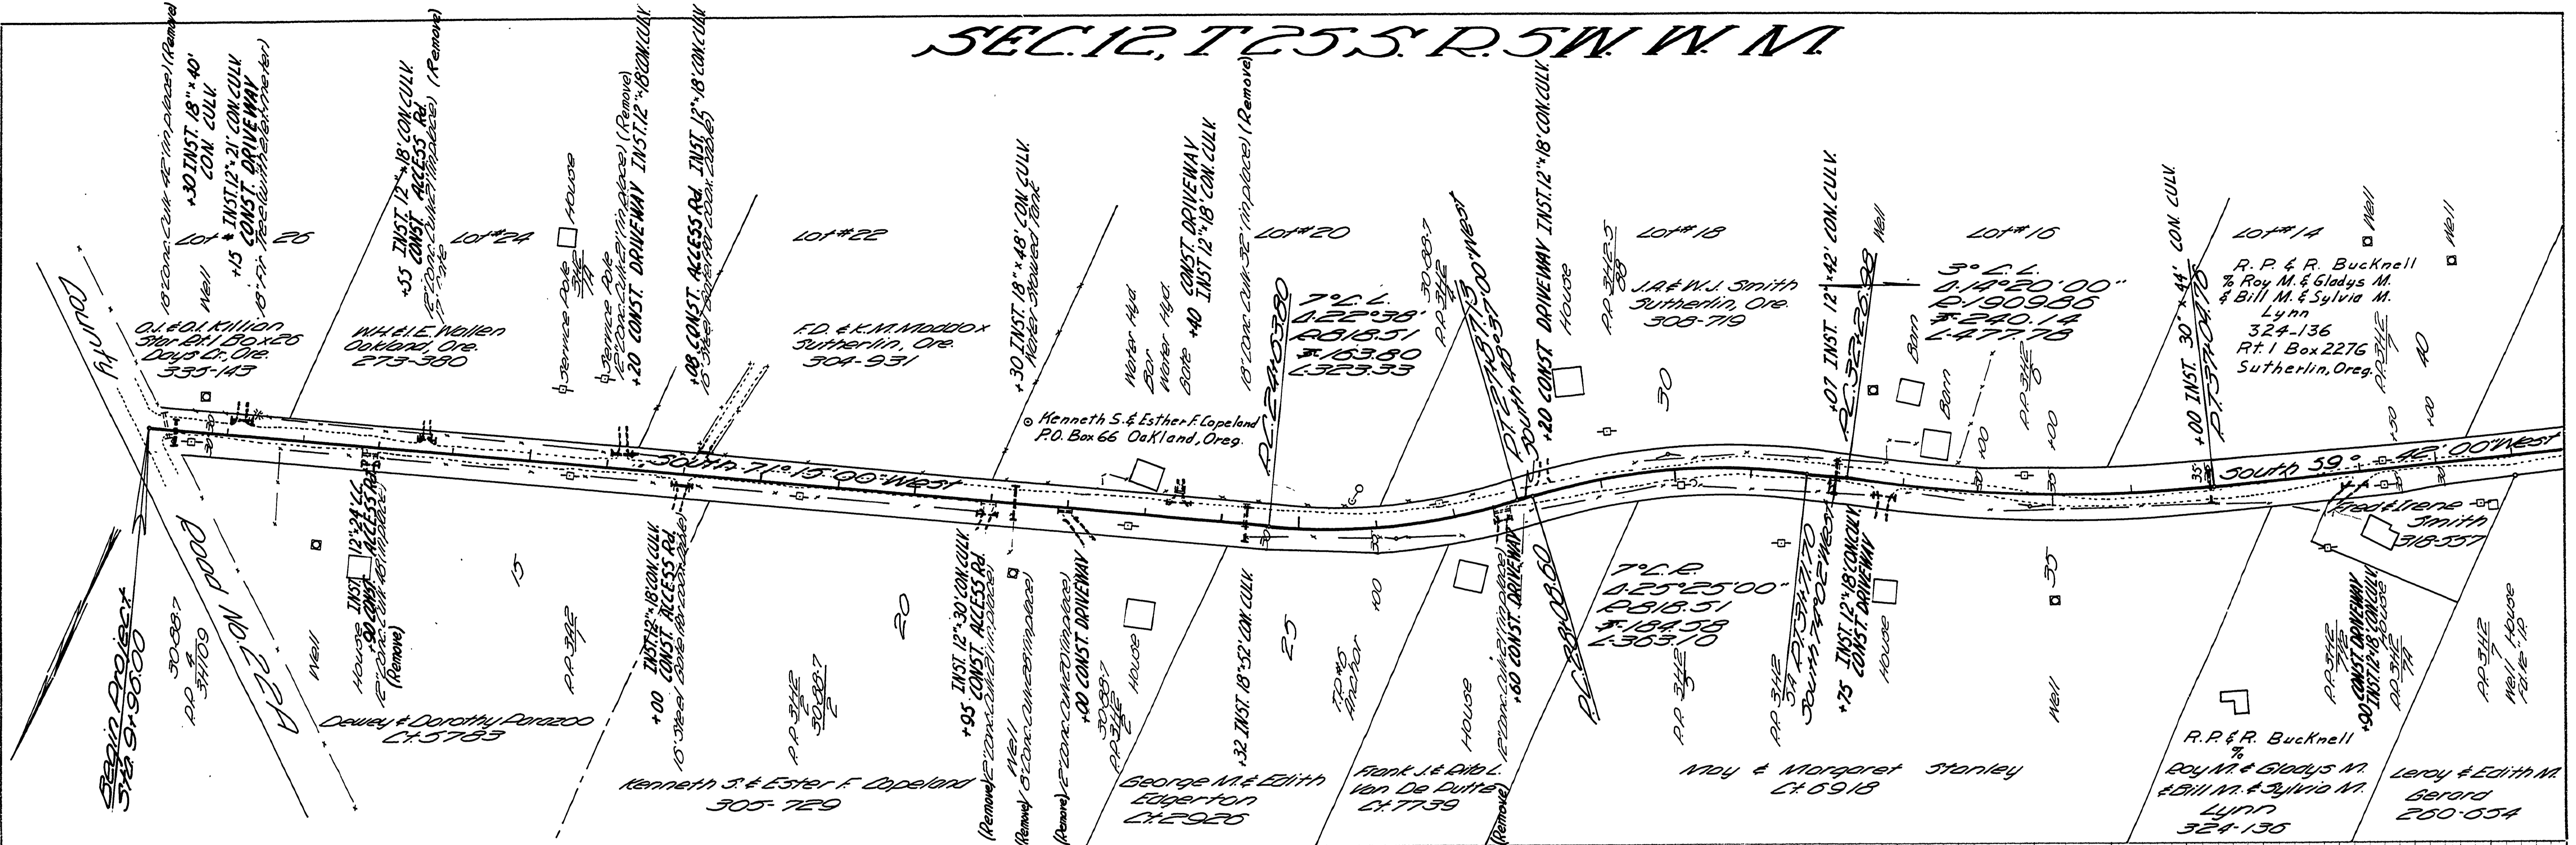

Douglas County, Oregon  
 NORTH SIDE ROAD 1204  
 DATE: June 1966 JMF:UD-5  
 M.H. Wray County Eng.