


Johnson & Chestnut Street Connection

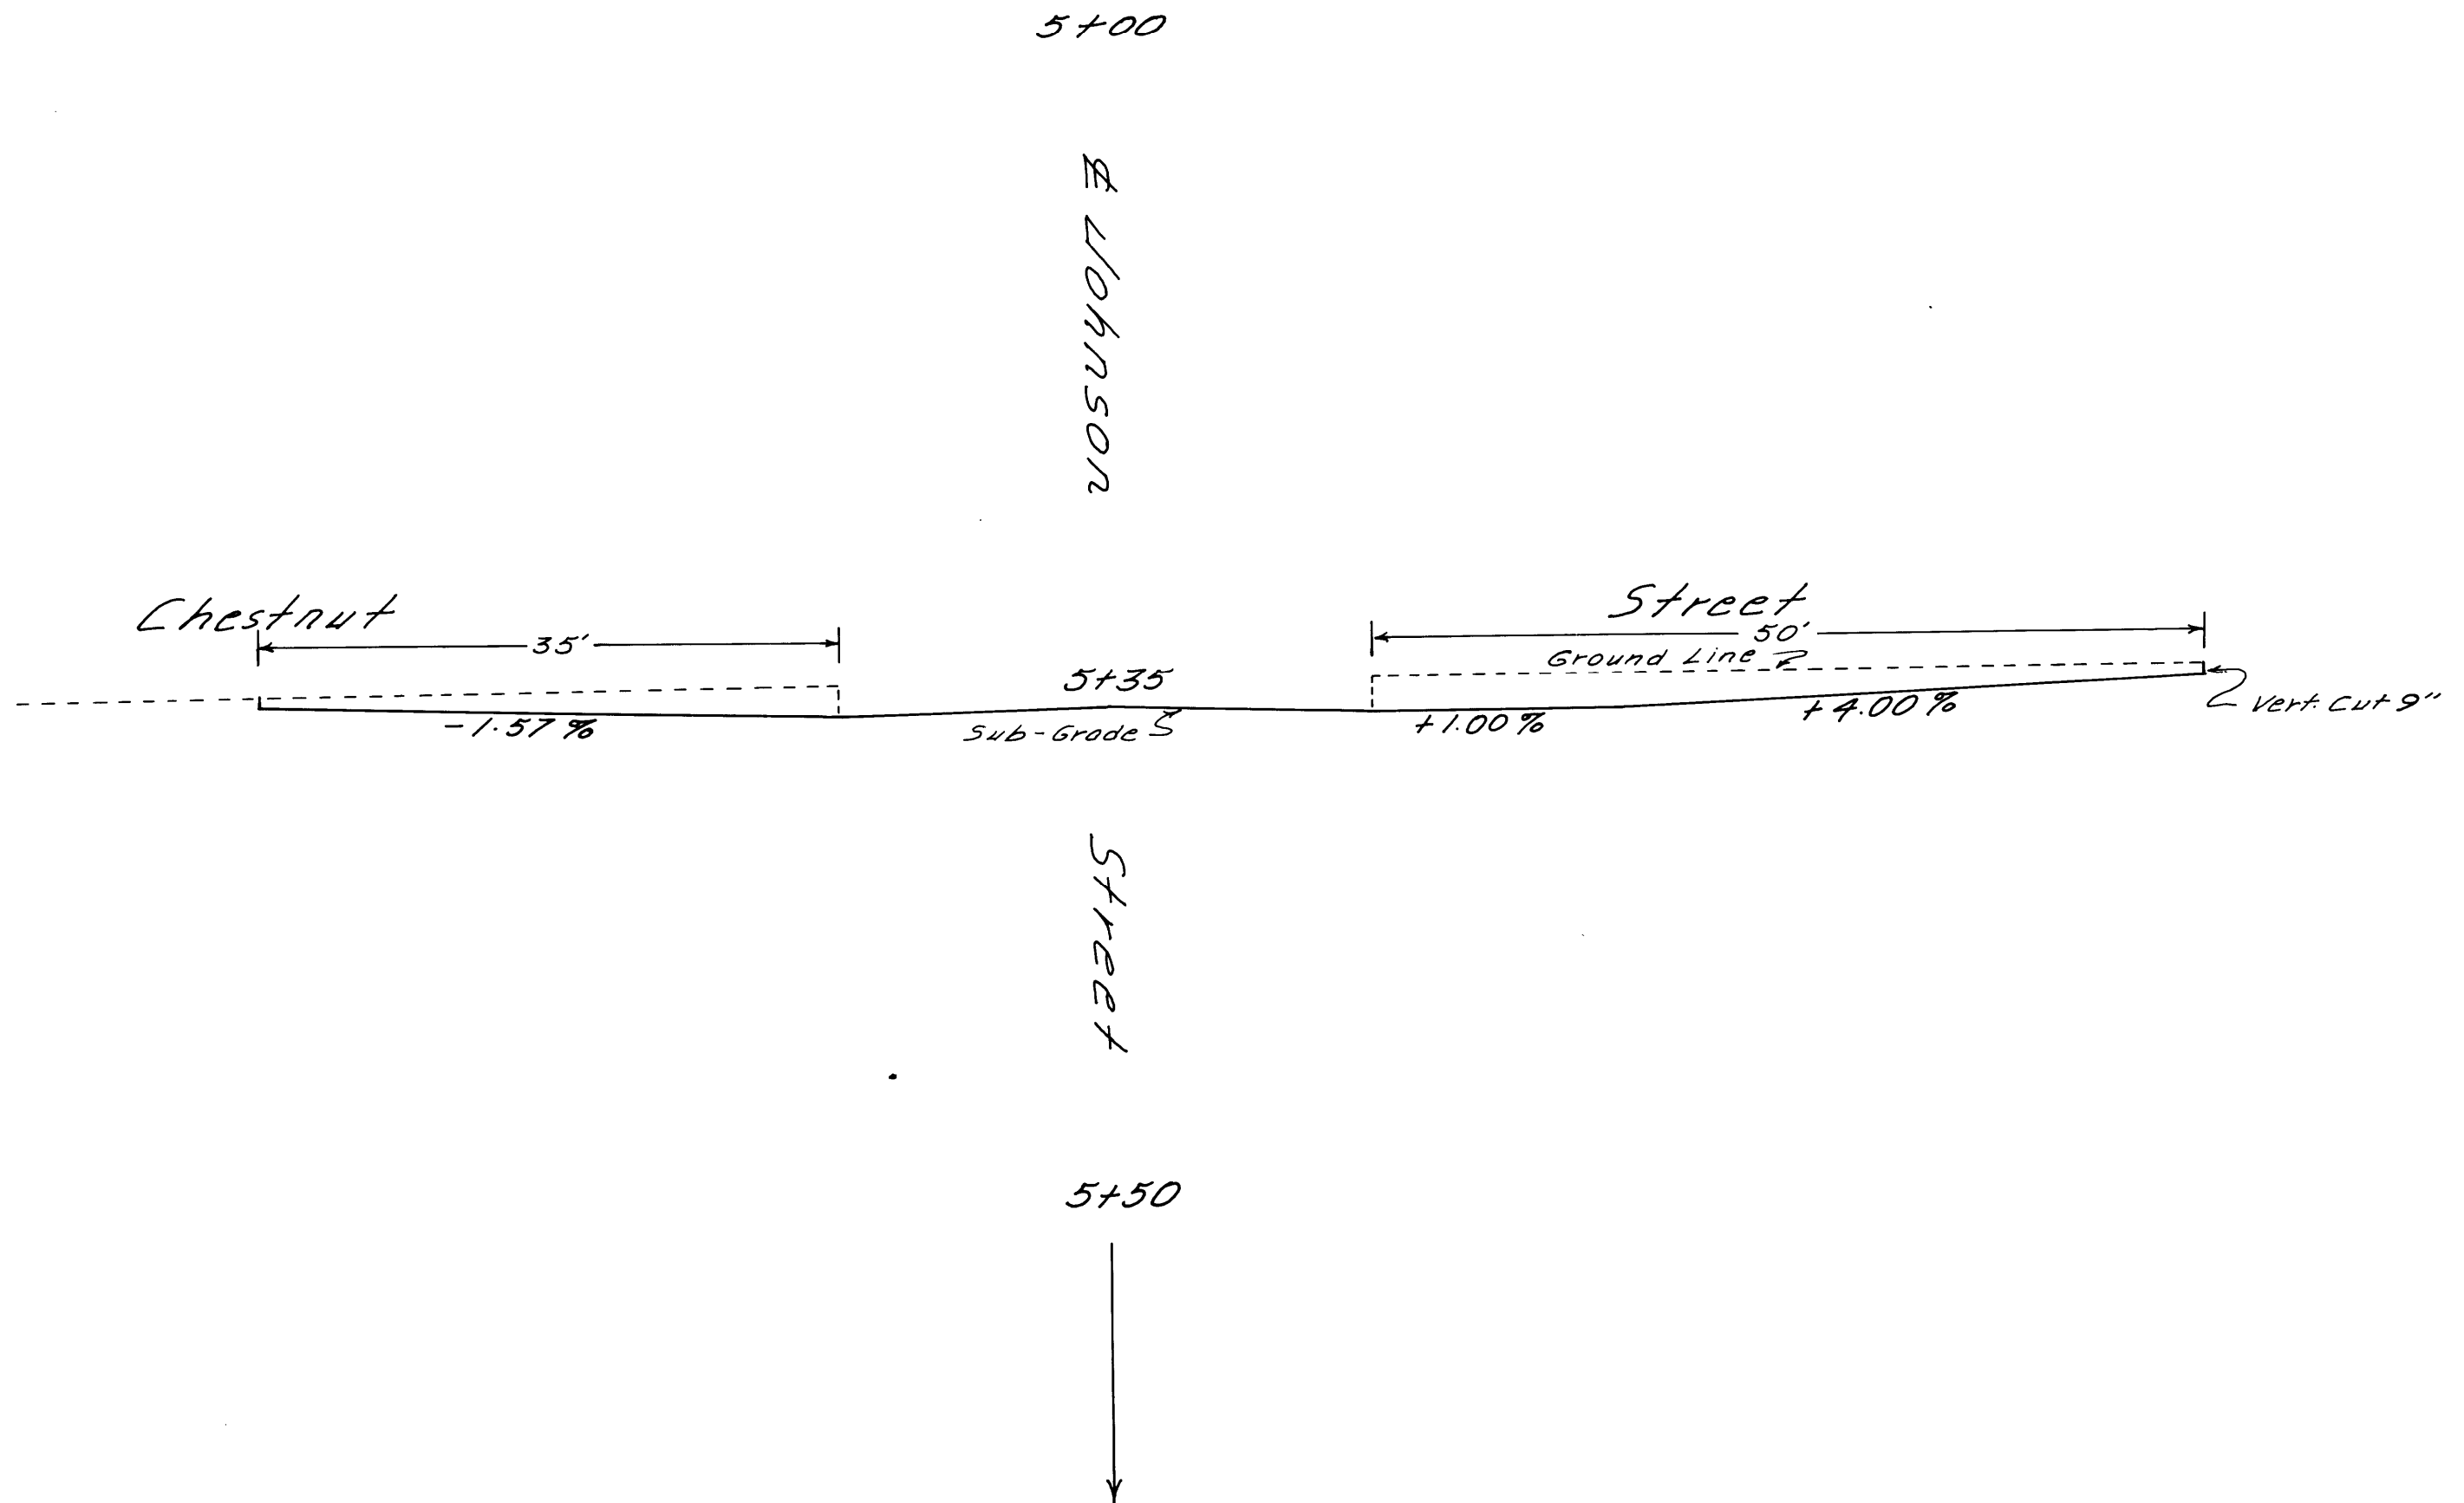

CO. RD 124

0000INTR