


DOUGLAS COUNTY HIGHWAY SURVEY

ELPEL ROAD N° C-128

Secs 29-32, T28 R8 W.

F. C. Fyear, Roadmaster
1929

Sheet 3

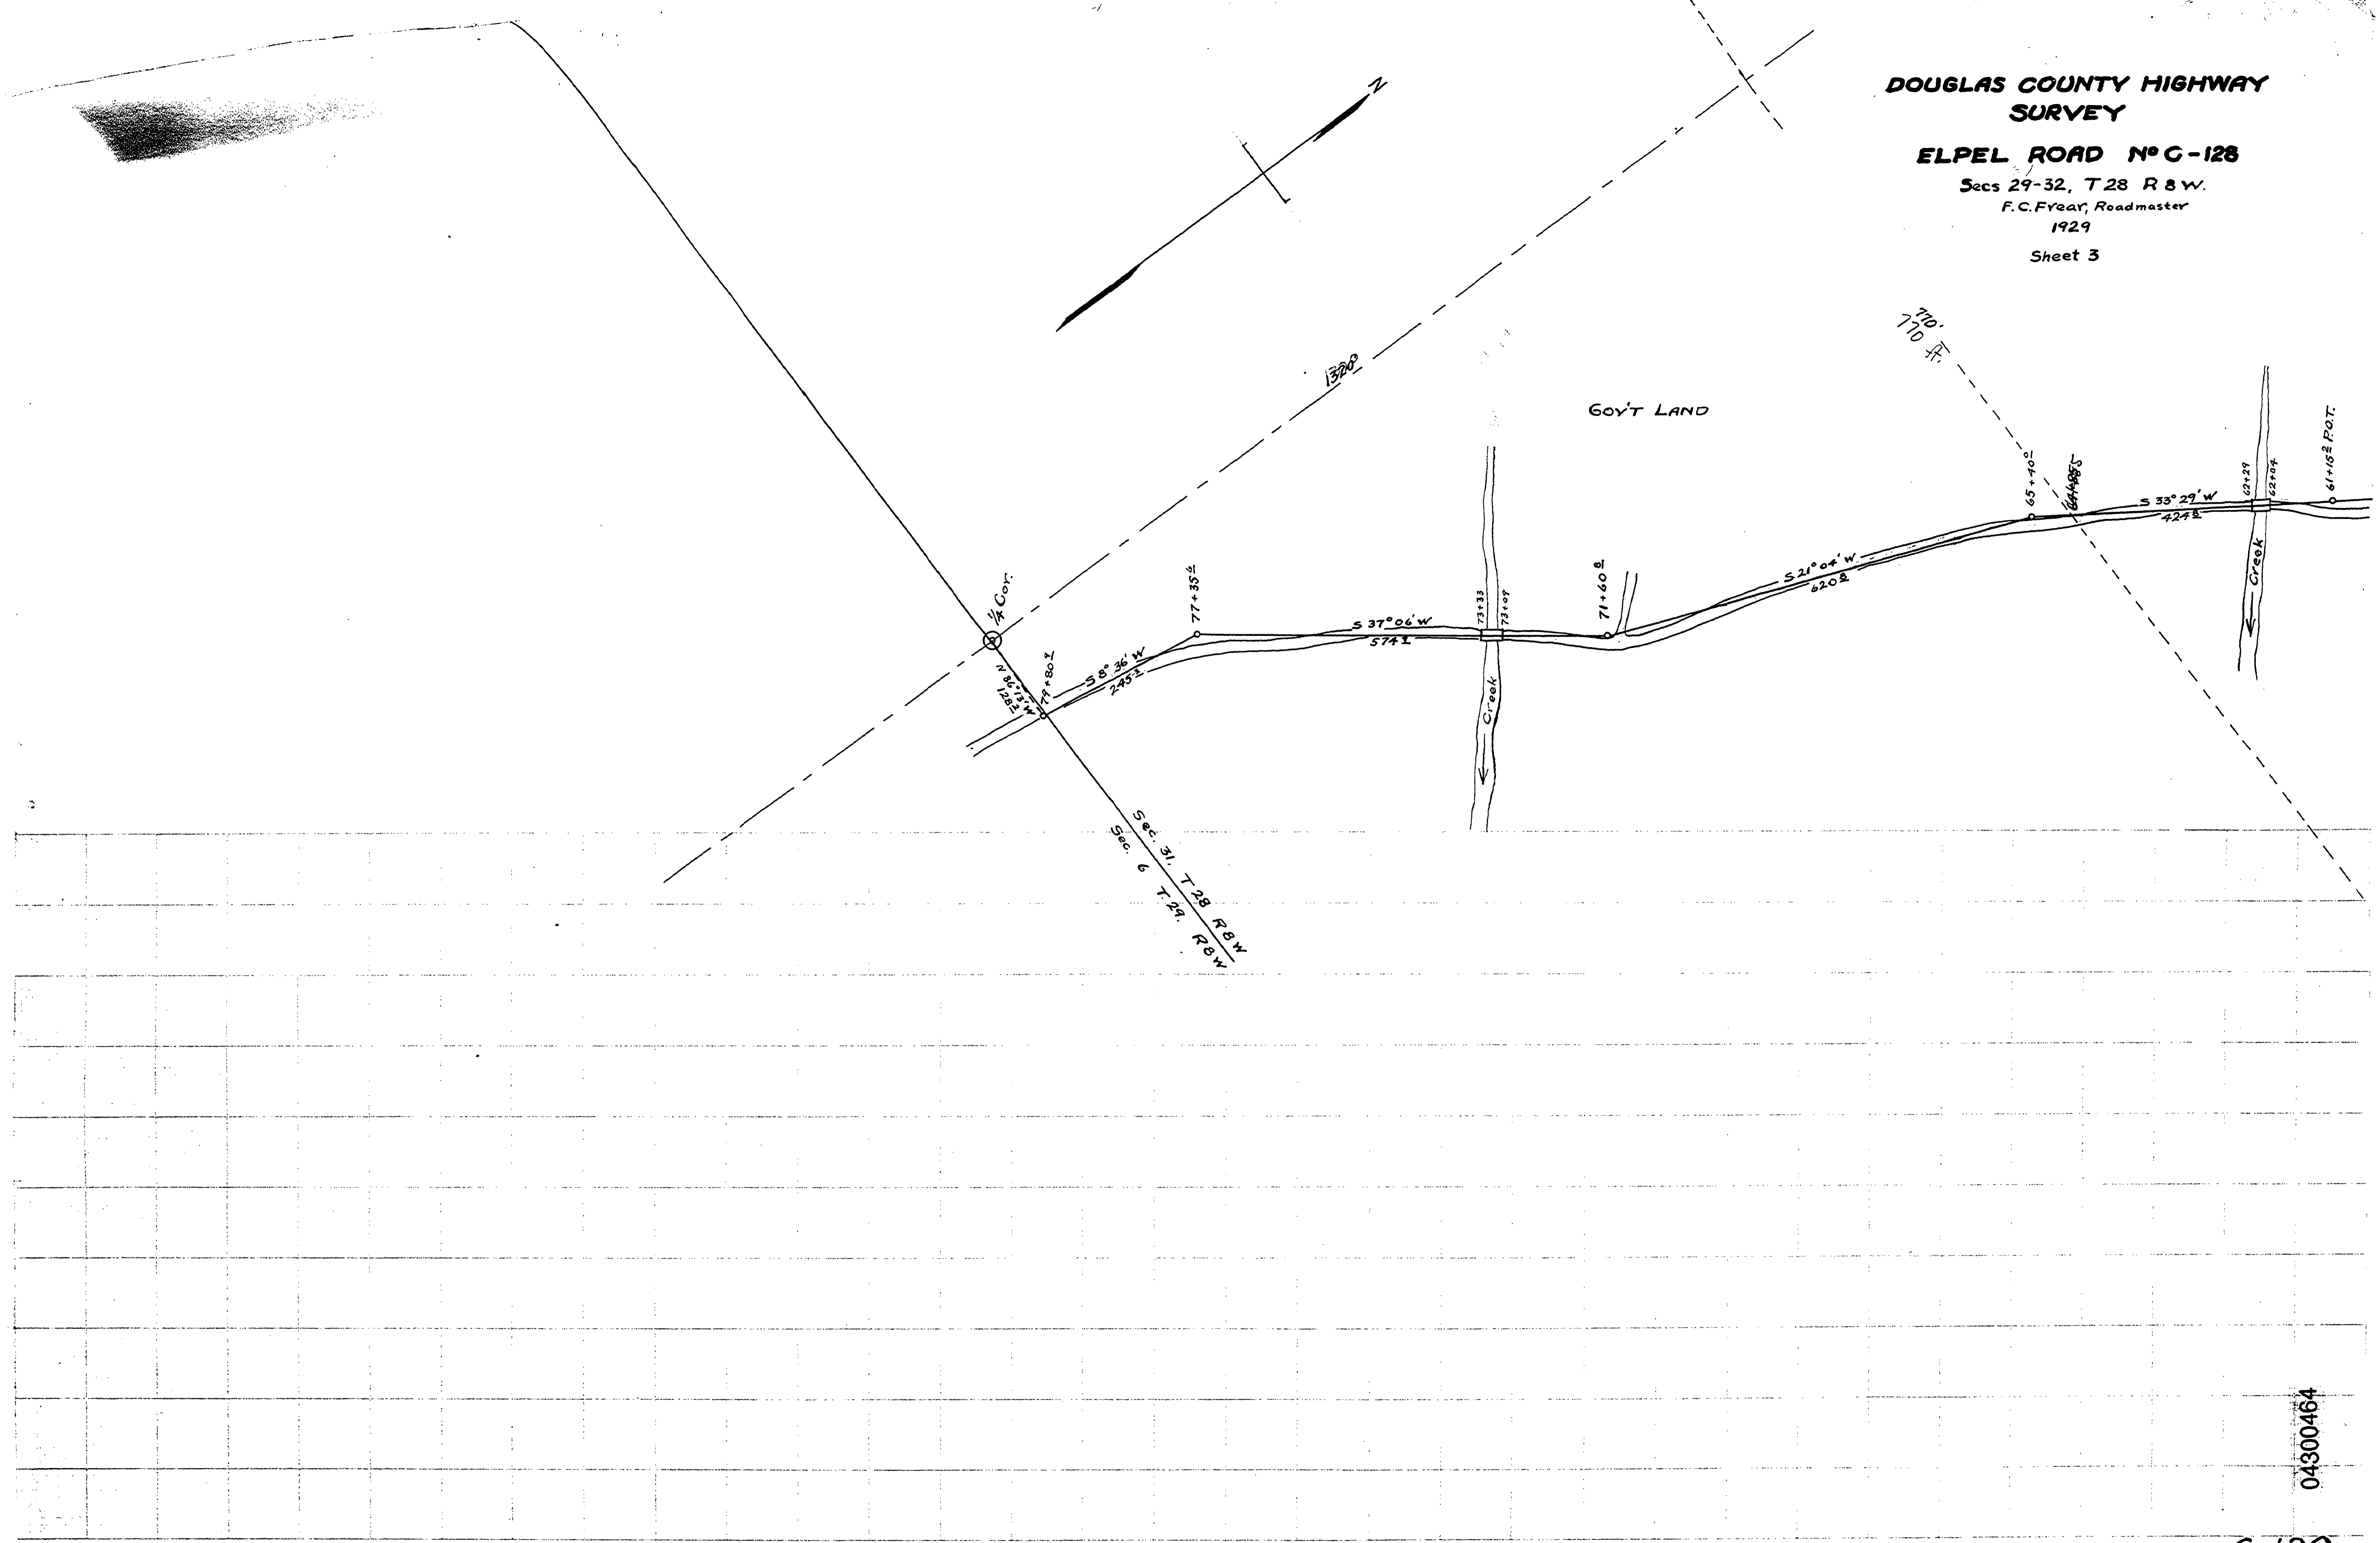

Sec. 31 T28 R8 W
Sec. 6 T29 R8 W

04300464

C-128

N.M.P. 4.30 to 4.64

33