

DOUGLAS COUNTY HIGHWAY SURVEY



ELPEL ROAD N°C-128

Secs. 29-32 T. 28 R. 8 W.

F. C. Frear, Roadmaster:

1929

Sheet 1

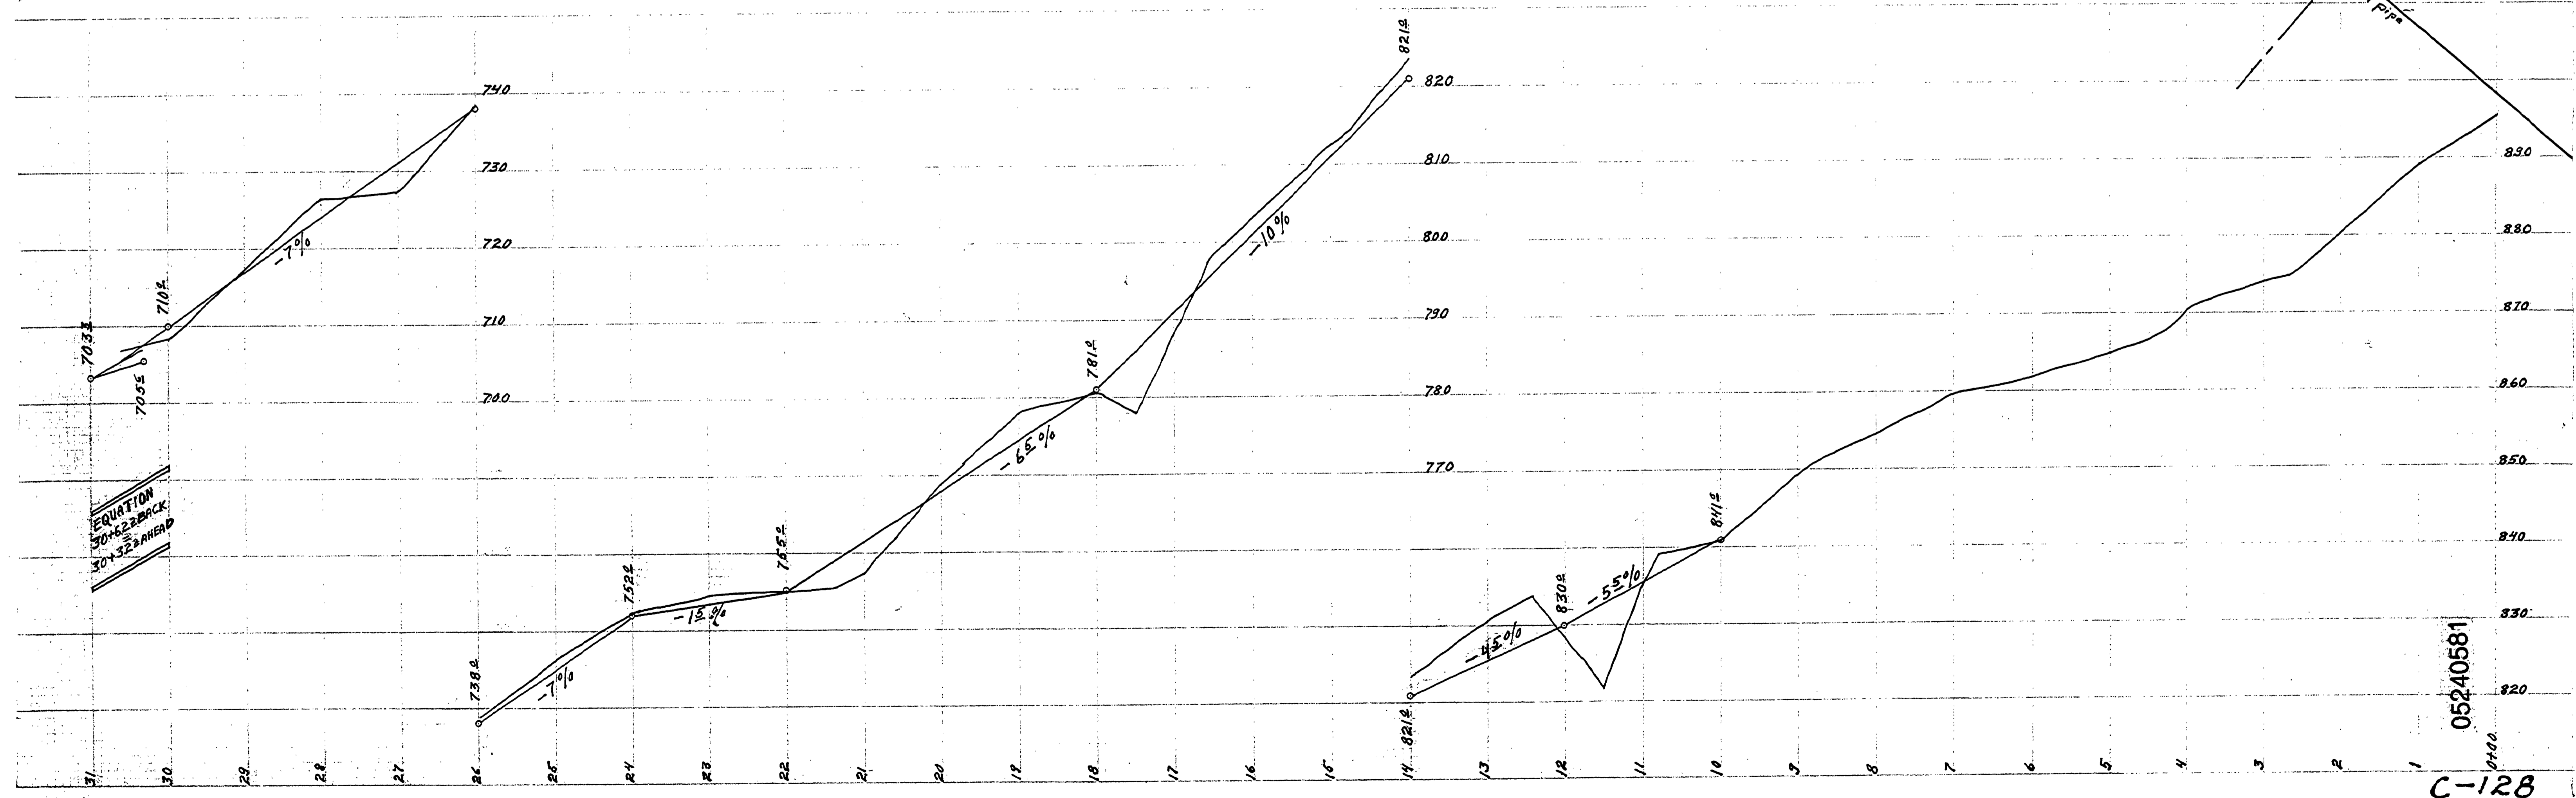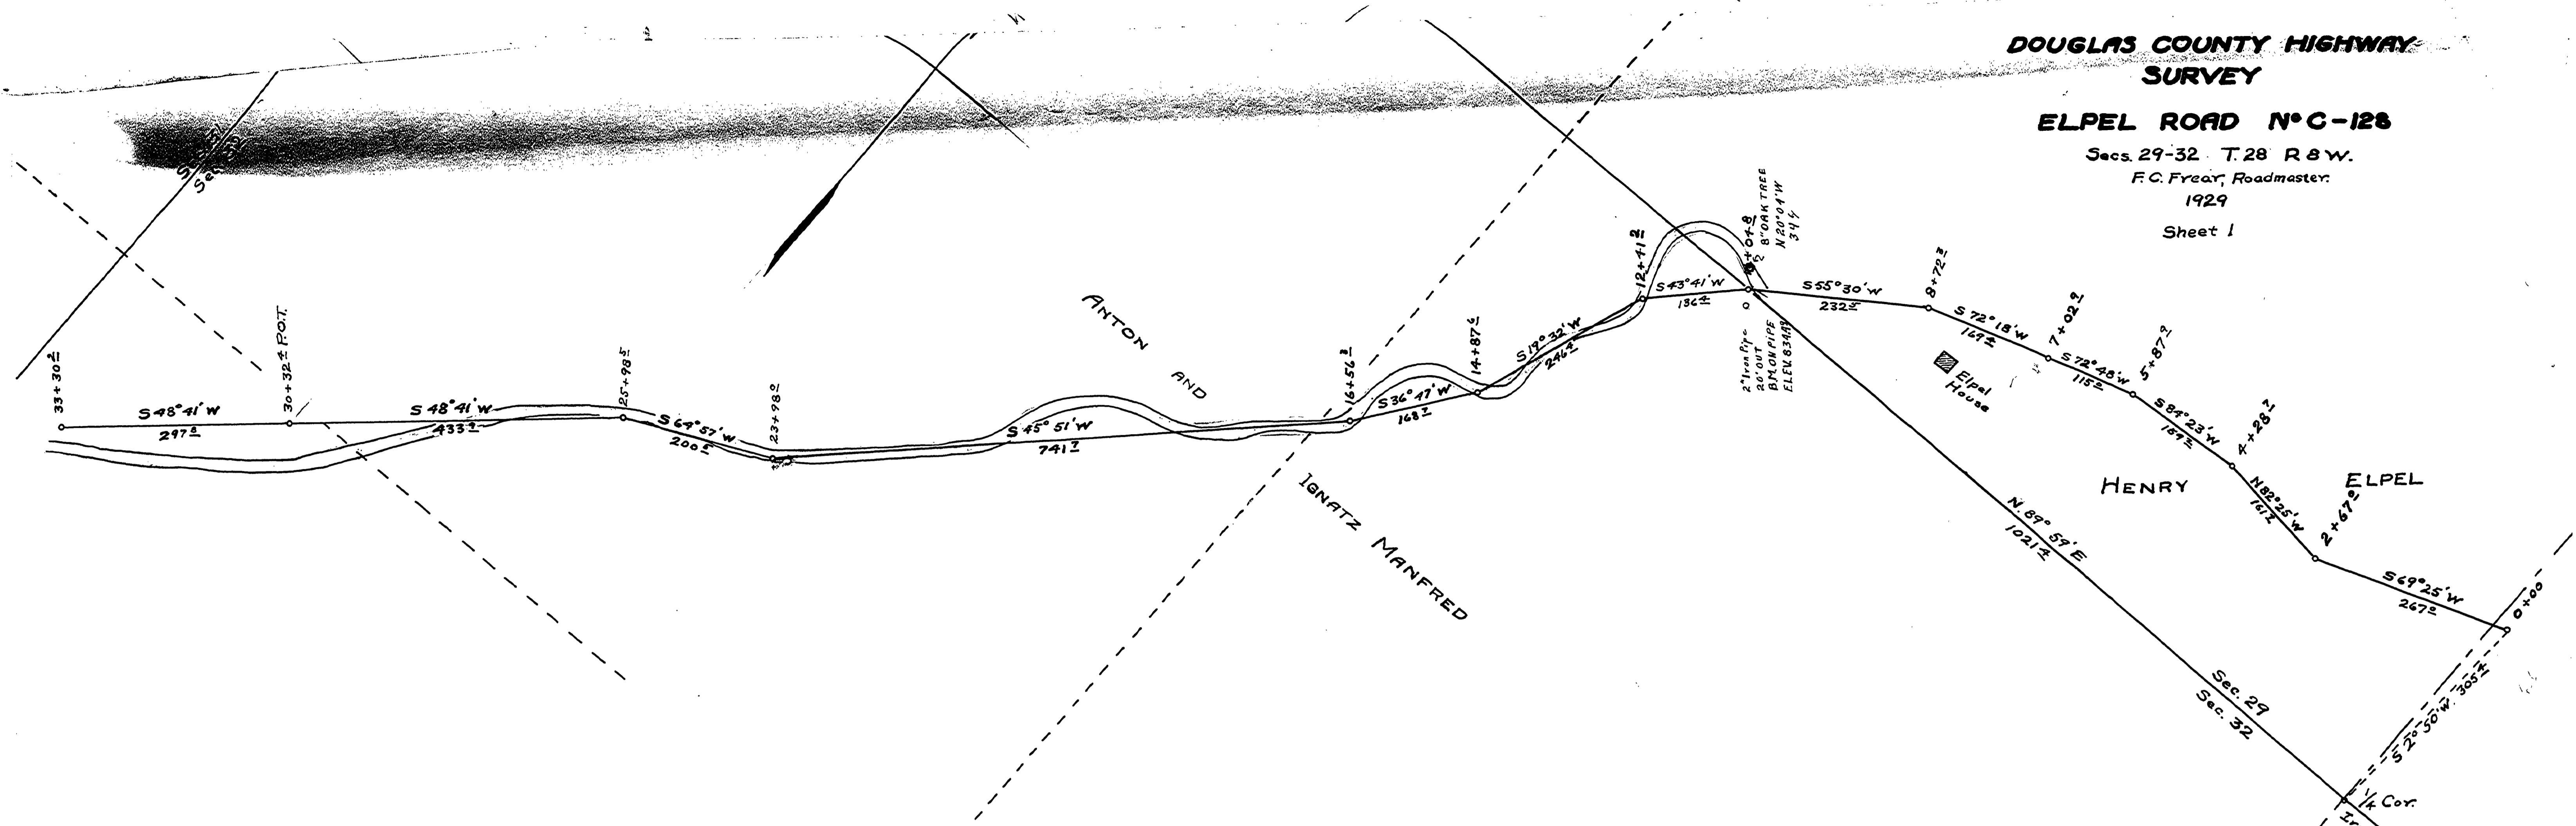

C-128