
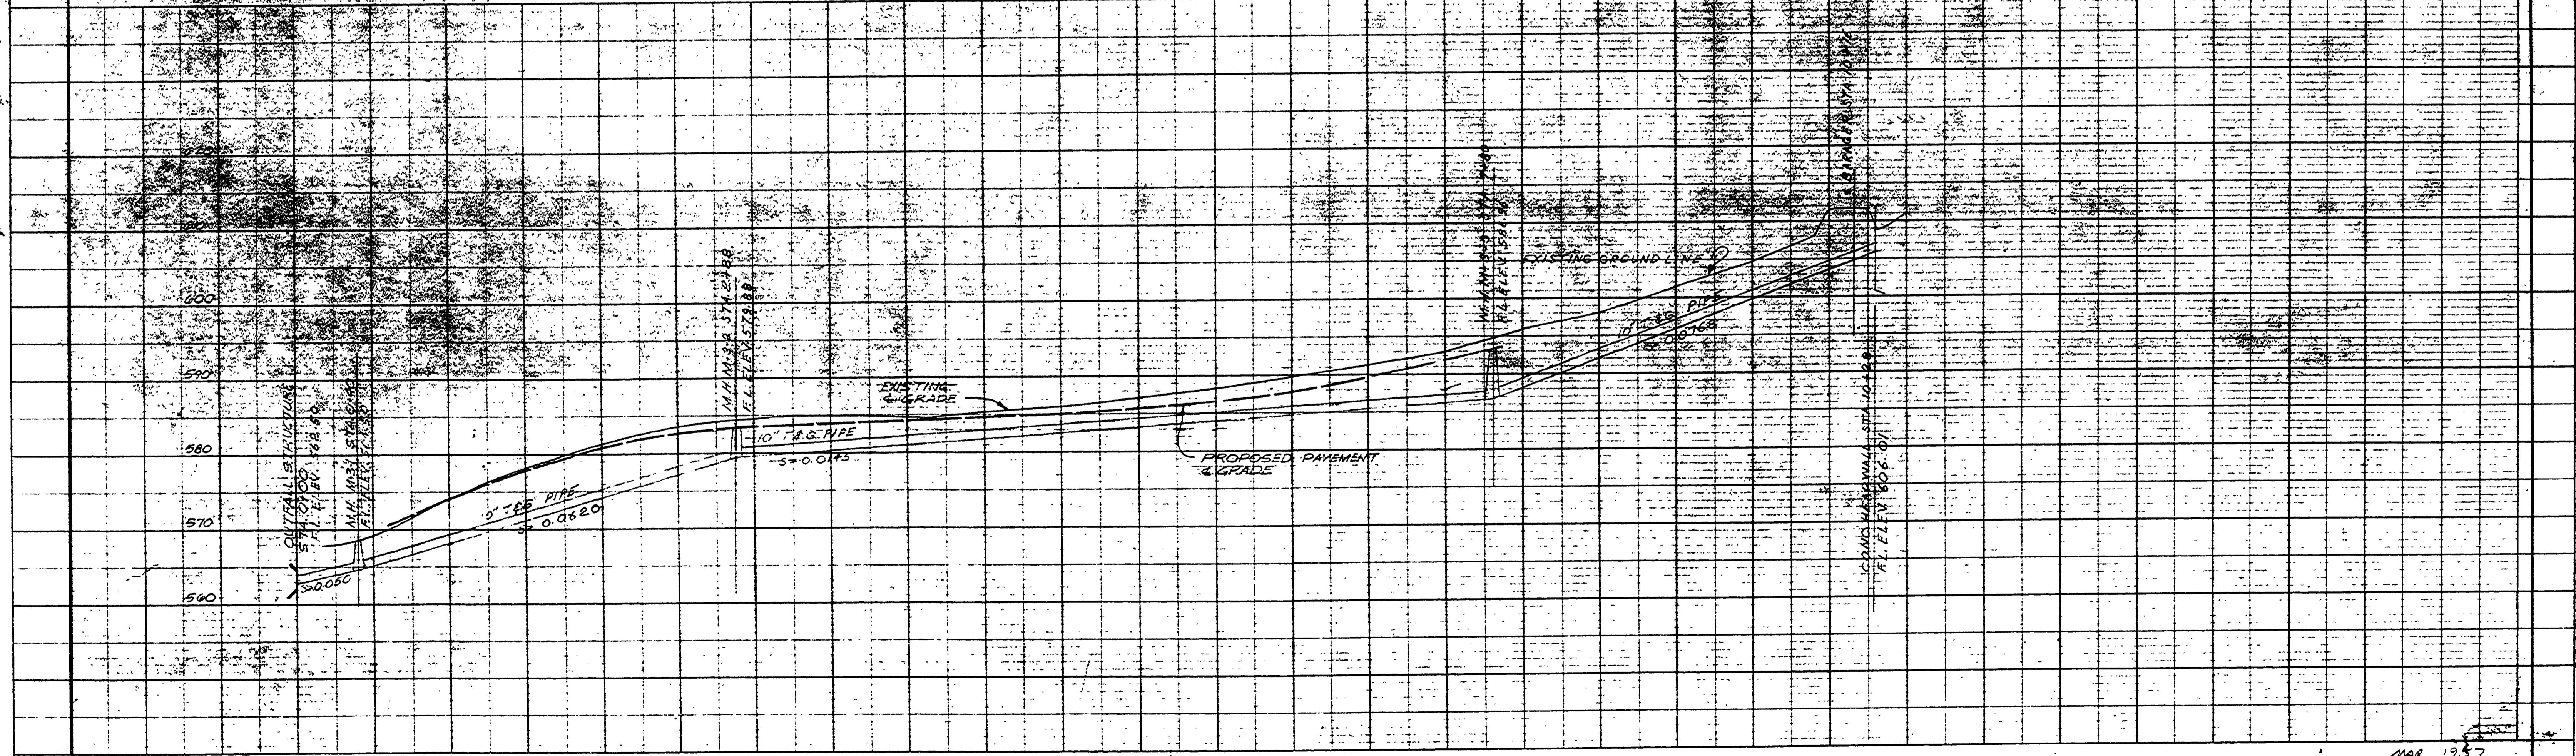


GENERAL SERVICES DIVISION  
 FEDERAL HOUSING ADMINISTRATION  
 CLOVERDALE ADDITION, ROSEBURG, OREGON  
 SCHEDULE 5  
 MAIN 3

SCALE: AS NOTED	DATE: MARCH 28, 1957	SHEET 5	OF 6
DES. DWR. DR. RBC	CORNELL, HOWLAND, HAYES & MERRYFIELD		DWG. NO. C-1371-4
ENR.	CORVALLIS, OREGON	ENGINEERS	BOISE, IDAHO
			GBW:SEN CK:APD

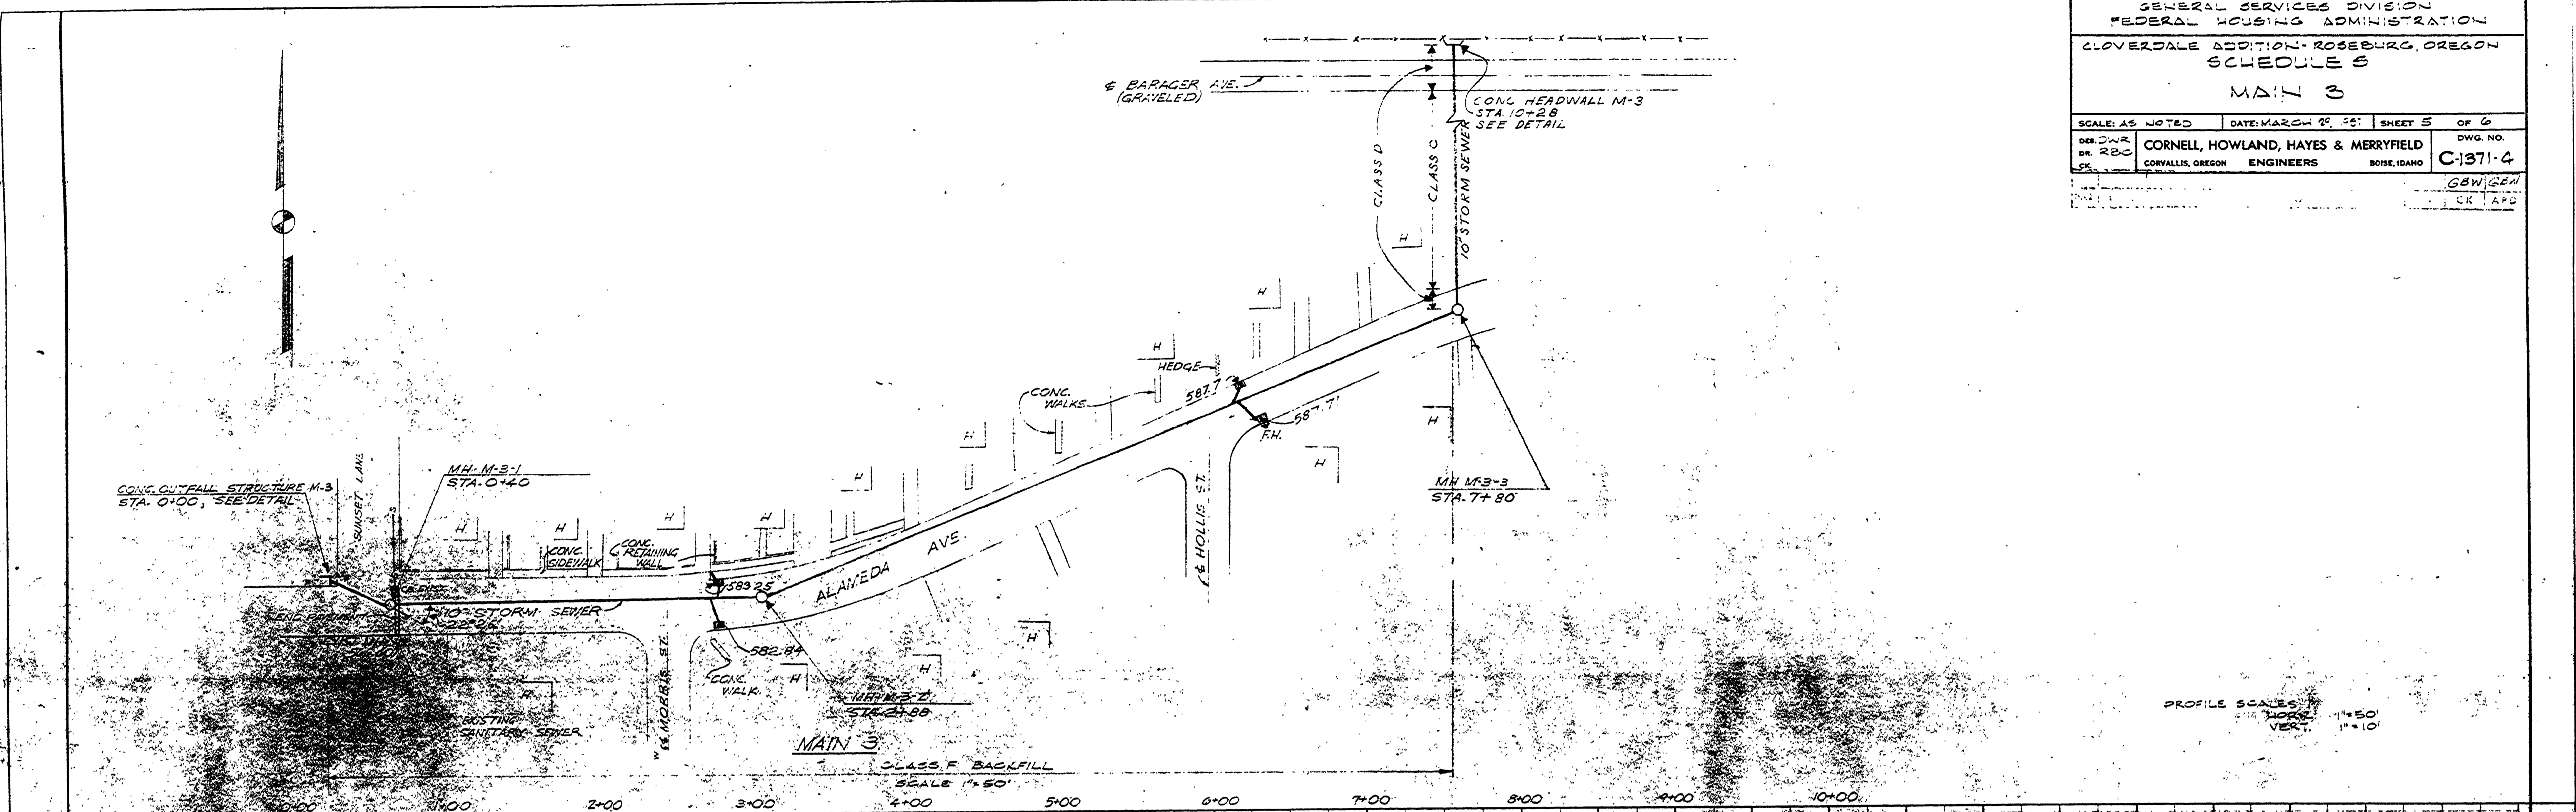

00350047