

GENERAL SERVICES DIVISION
 FEDERAL HOUSING ADMINISTRATION
 CLOVERDALE ADDITION - ROSEBURG, OREGON
 SCHEDULE 3
 LATERAL 'B'

SCALE: AS NOTED DATE: MARCH 29, 1957 SHEET 3 OF 6
 DES. BY: V.S.S. DR. V.S.S. CK. CORNELL, HOWLAND, HAYES & MERRYFIELD CORVALLIS, OREGON ENGINEERS BOISE, IDAHO DWG. NO. C137-4
 524 654

FILED
 RECEIVED

COUNTY SURVEY
 RECORD

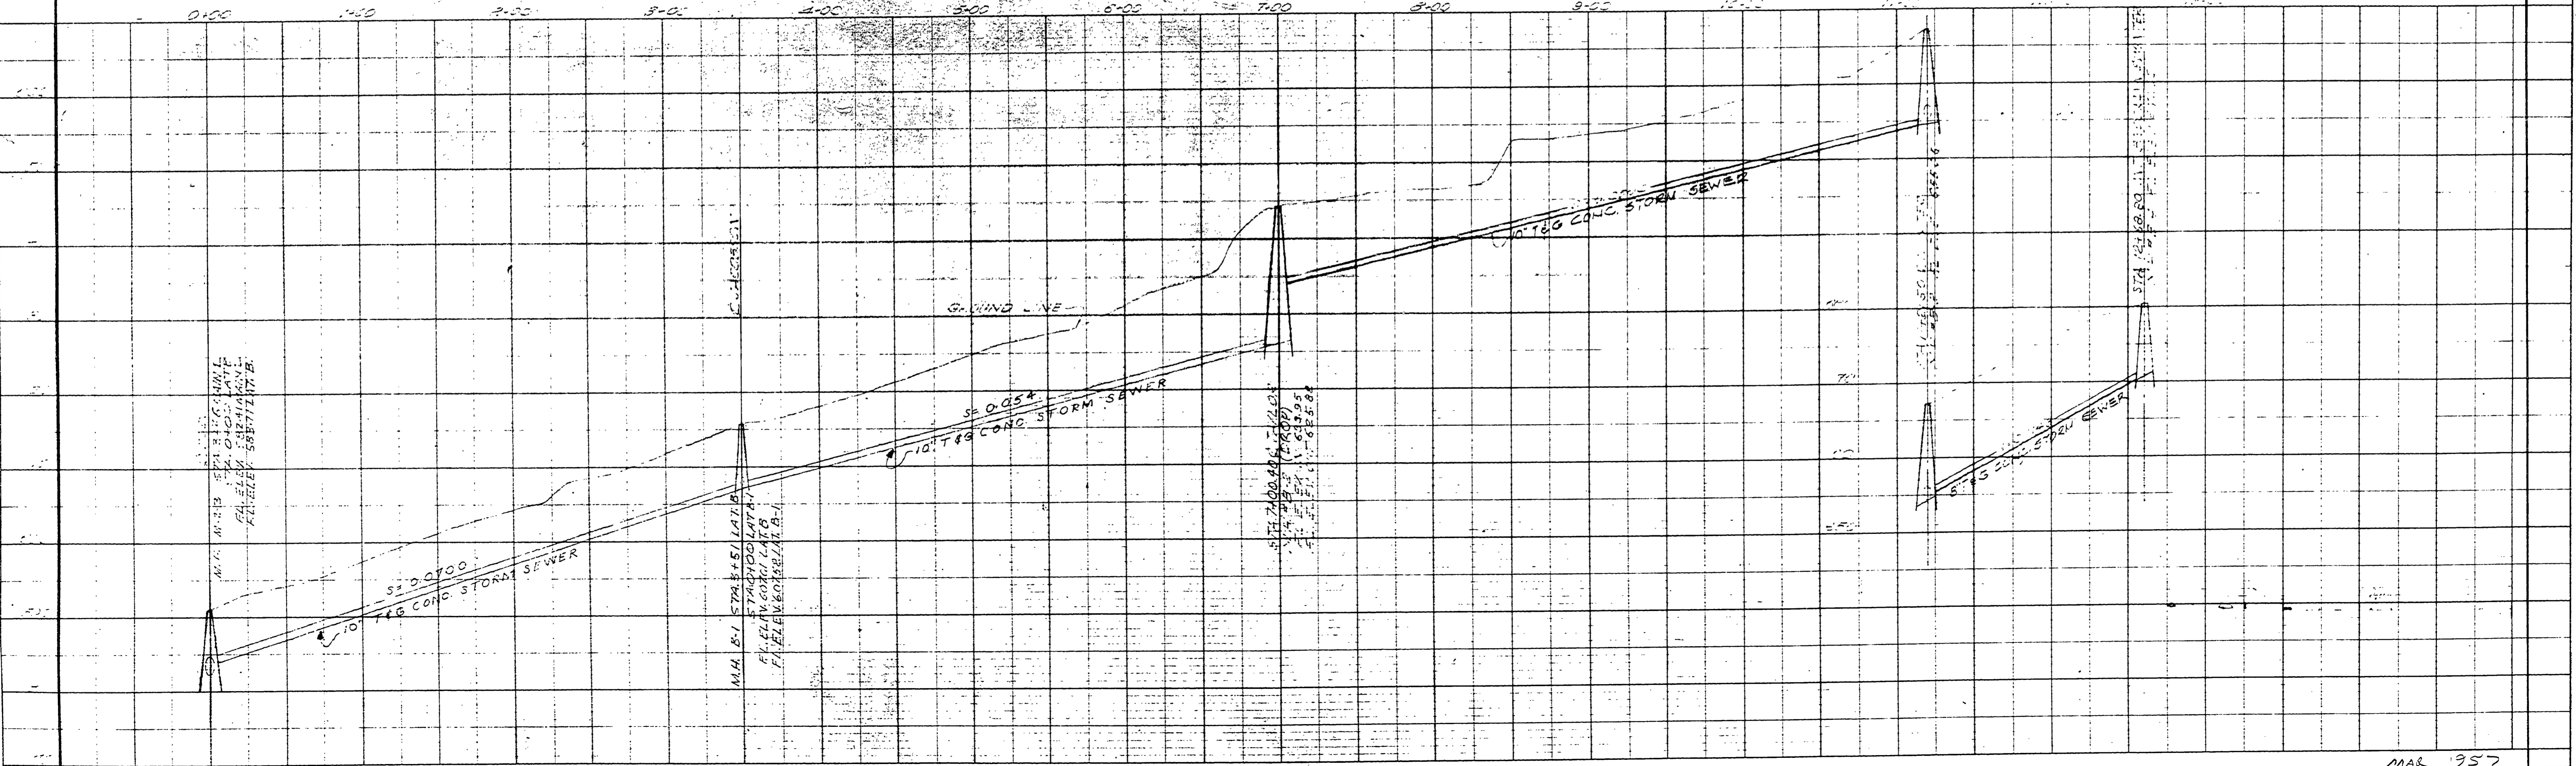
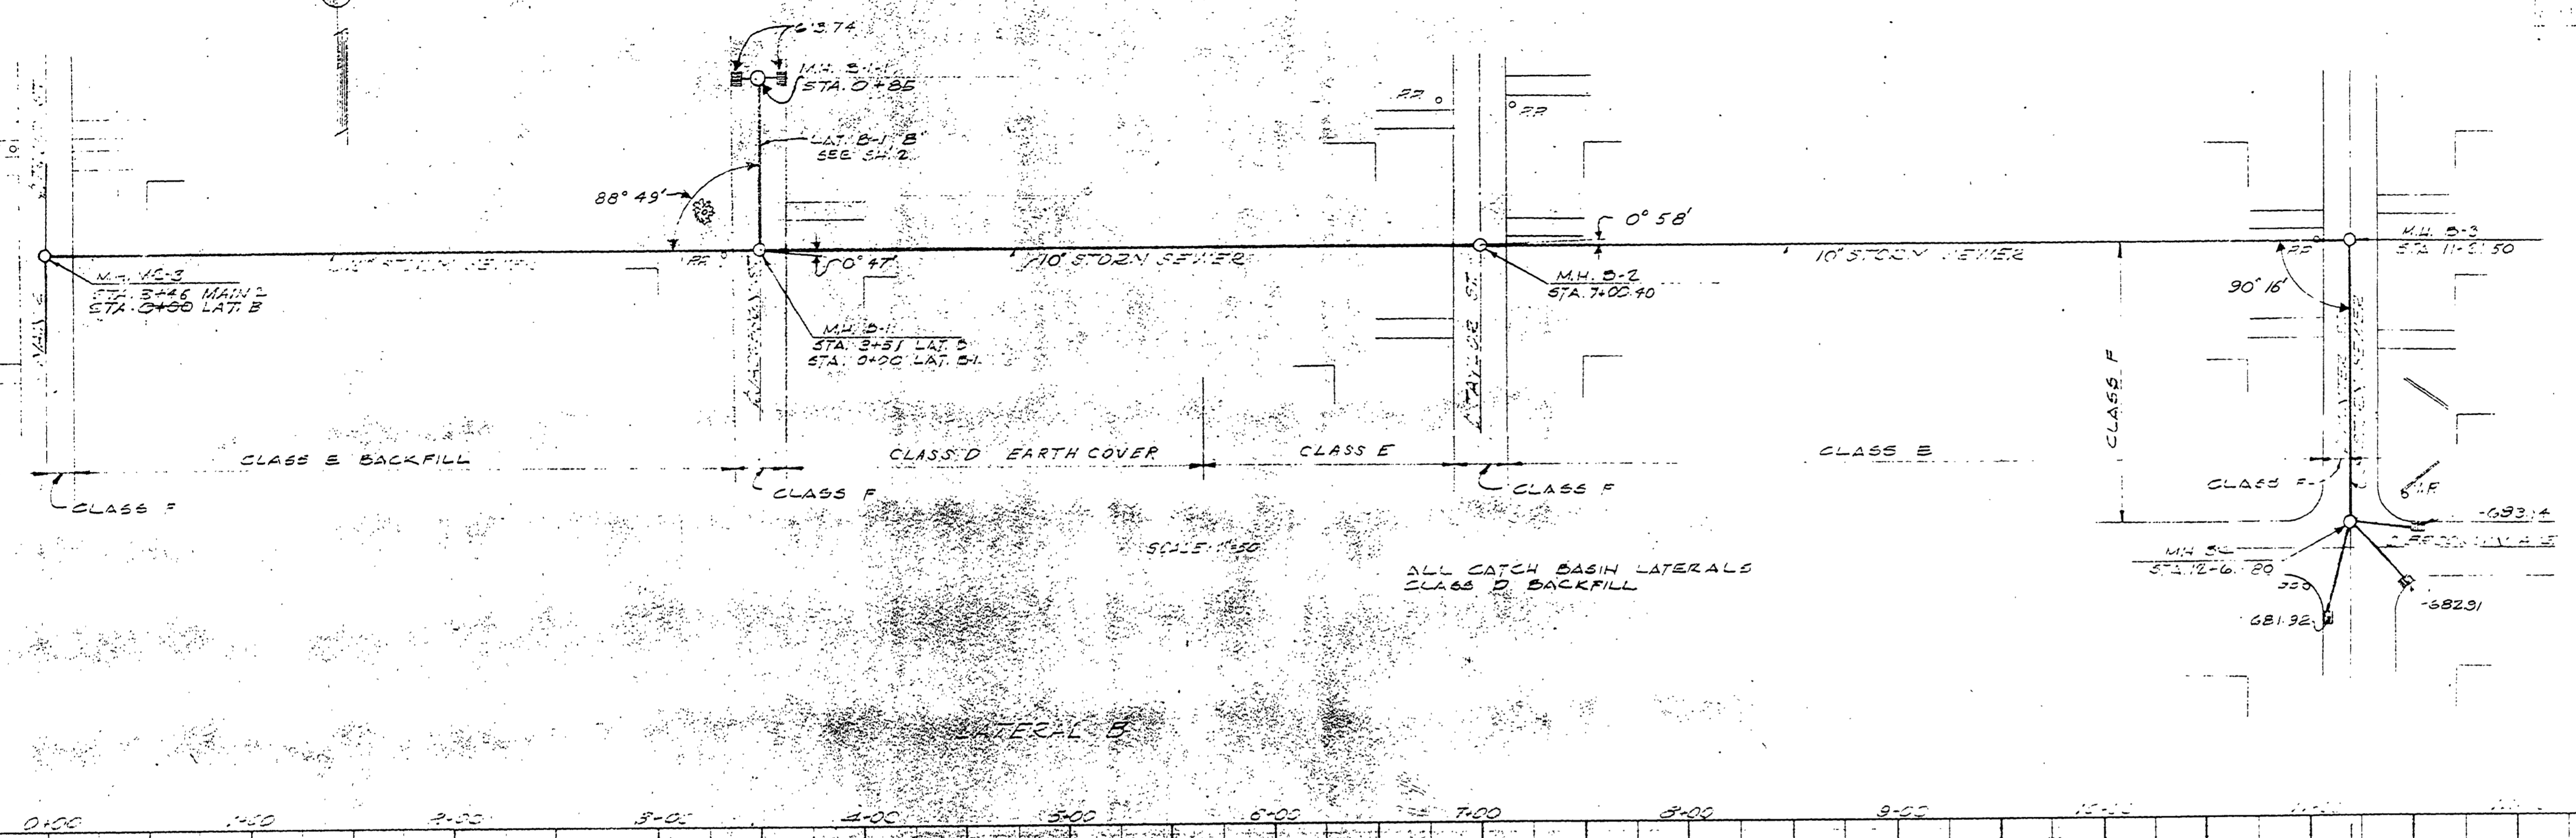


PLATE 1-PLAN-PROFILE B. B. B. STANDARDS
 100% REPRODUCTION AND PRINTING BY R. P. ENGINEER DIEZSEN CO.

MAR 1957
 G. Rd # 262 Sheet 19 of 19

00470000

(20)