


GENERAL SERVICES DIVISION  
 FEDERAL HOUSING ADMINISTRATION  
 CLOVERDALE ADDITION-ROSEBURG, OREGON  
 SCHEDULE P  
 ALAMEDA AVE.  
 STA. 13+00 TO 21+88

SCALE: AS NOTED DATE: MARCH 23, 1957 SHEET 2 OF 9


DESIGNER DR. V.S.S.	CORNELL, HOWLAND, HAYES & MERRYFIELD	DWG. NO.
ENGINEER C.K.	CORVALLIS, OREGON ENGINEERS BOISE, IDAHO	C 1371-3
DATE 12/8/50		JWR REC GAW
NO.		BY CK APD

FILED  
 RECEIVED  
 JAN 1 1957  
 COUNTY SURVEYOR  
 DOUGLAS COUNTY ORE.

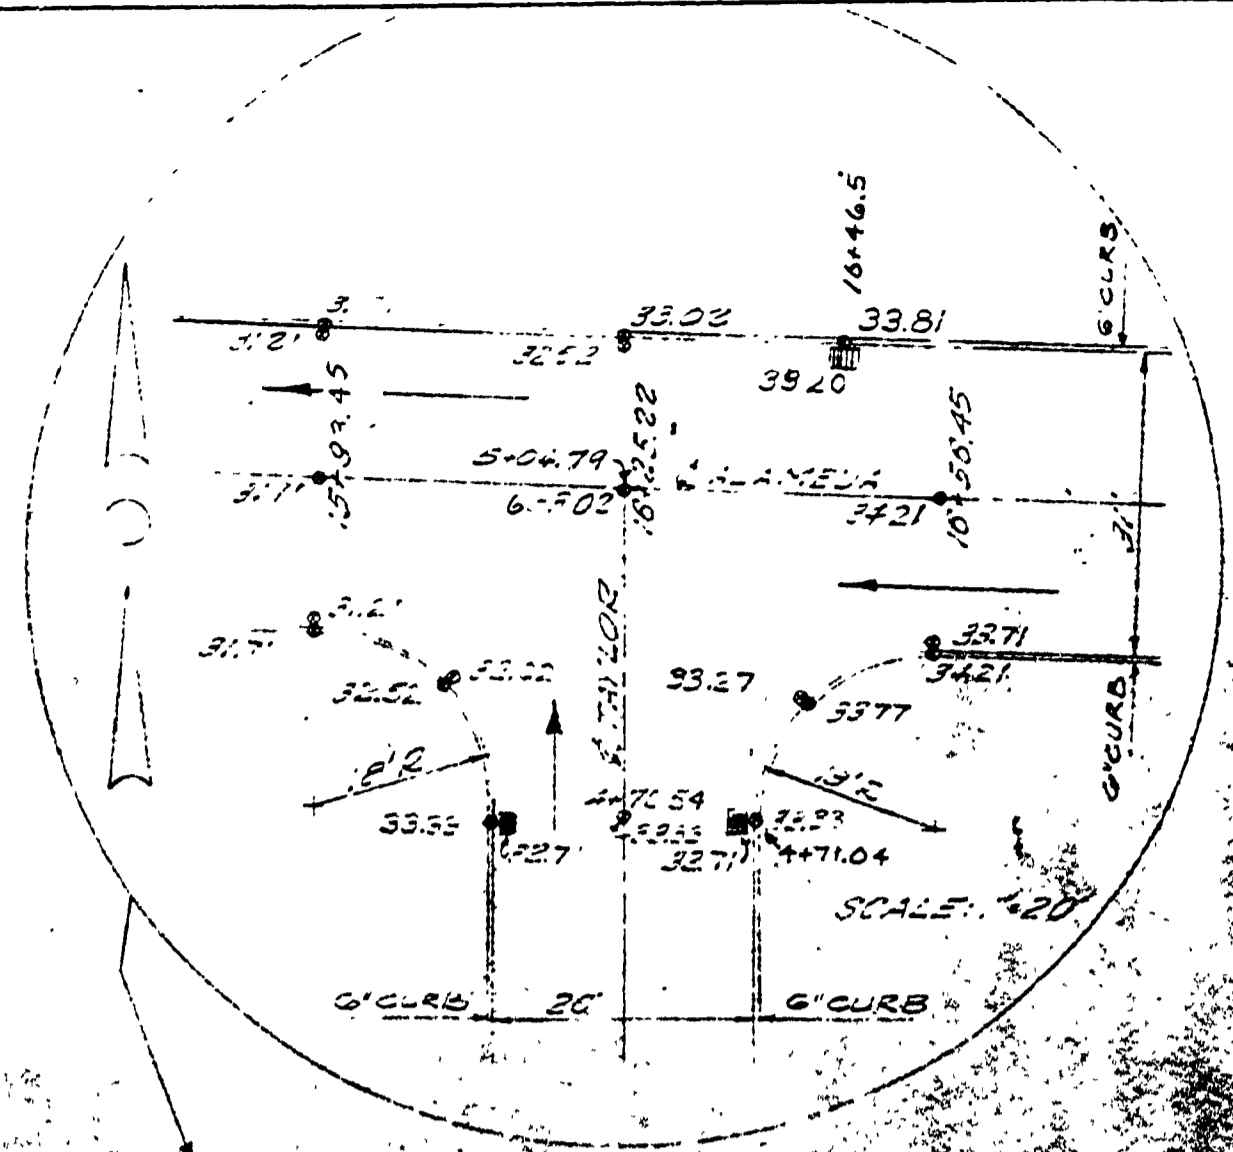


CONT. FROM SHEET 1

FOR INTERSECTION  
 DETAIL SEE SHEET 8

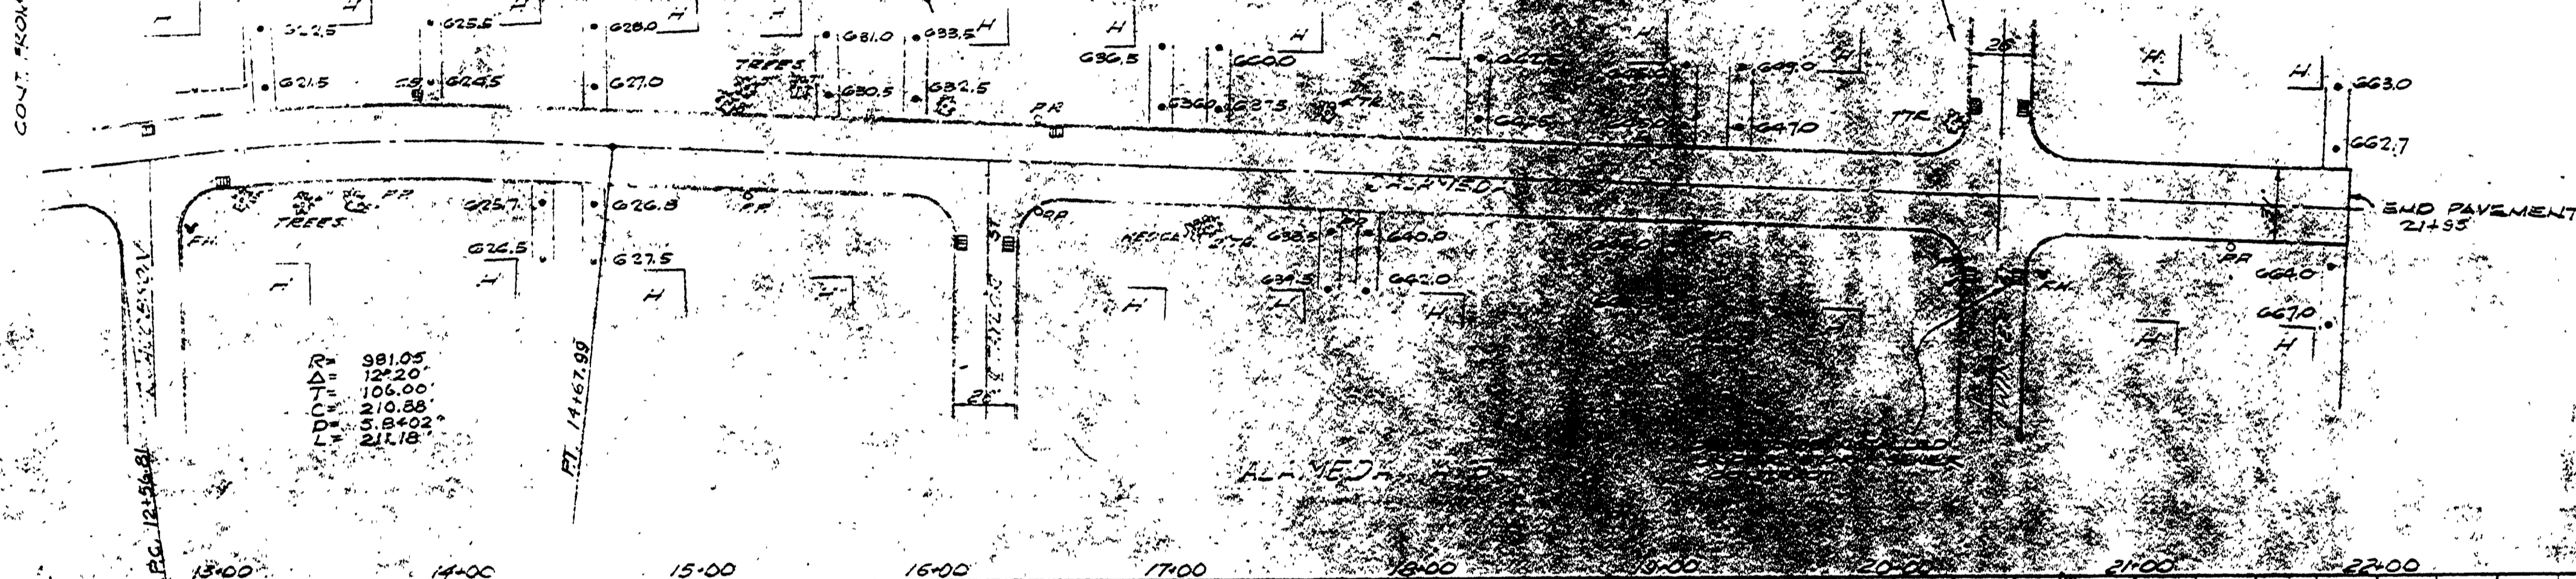

PROFILE SCALES  
 HORIZ. 1"=50'  
 VERT. 1"=10'

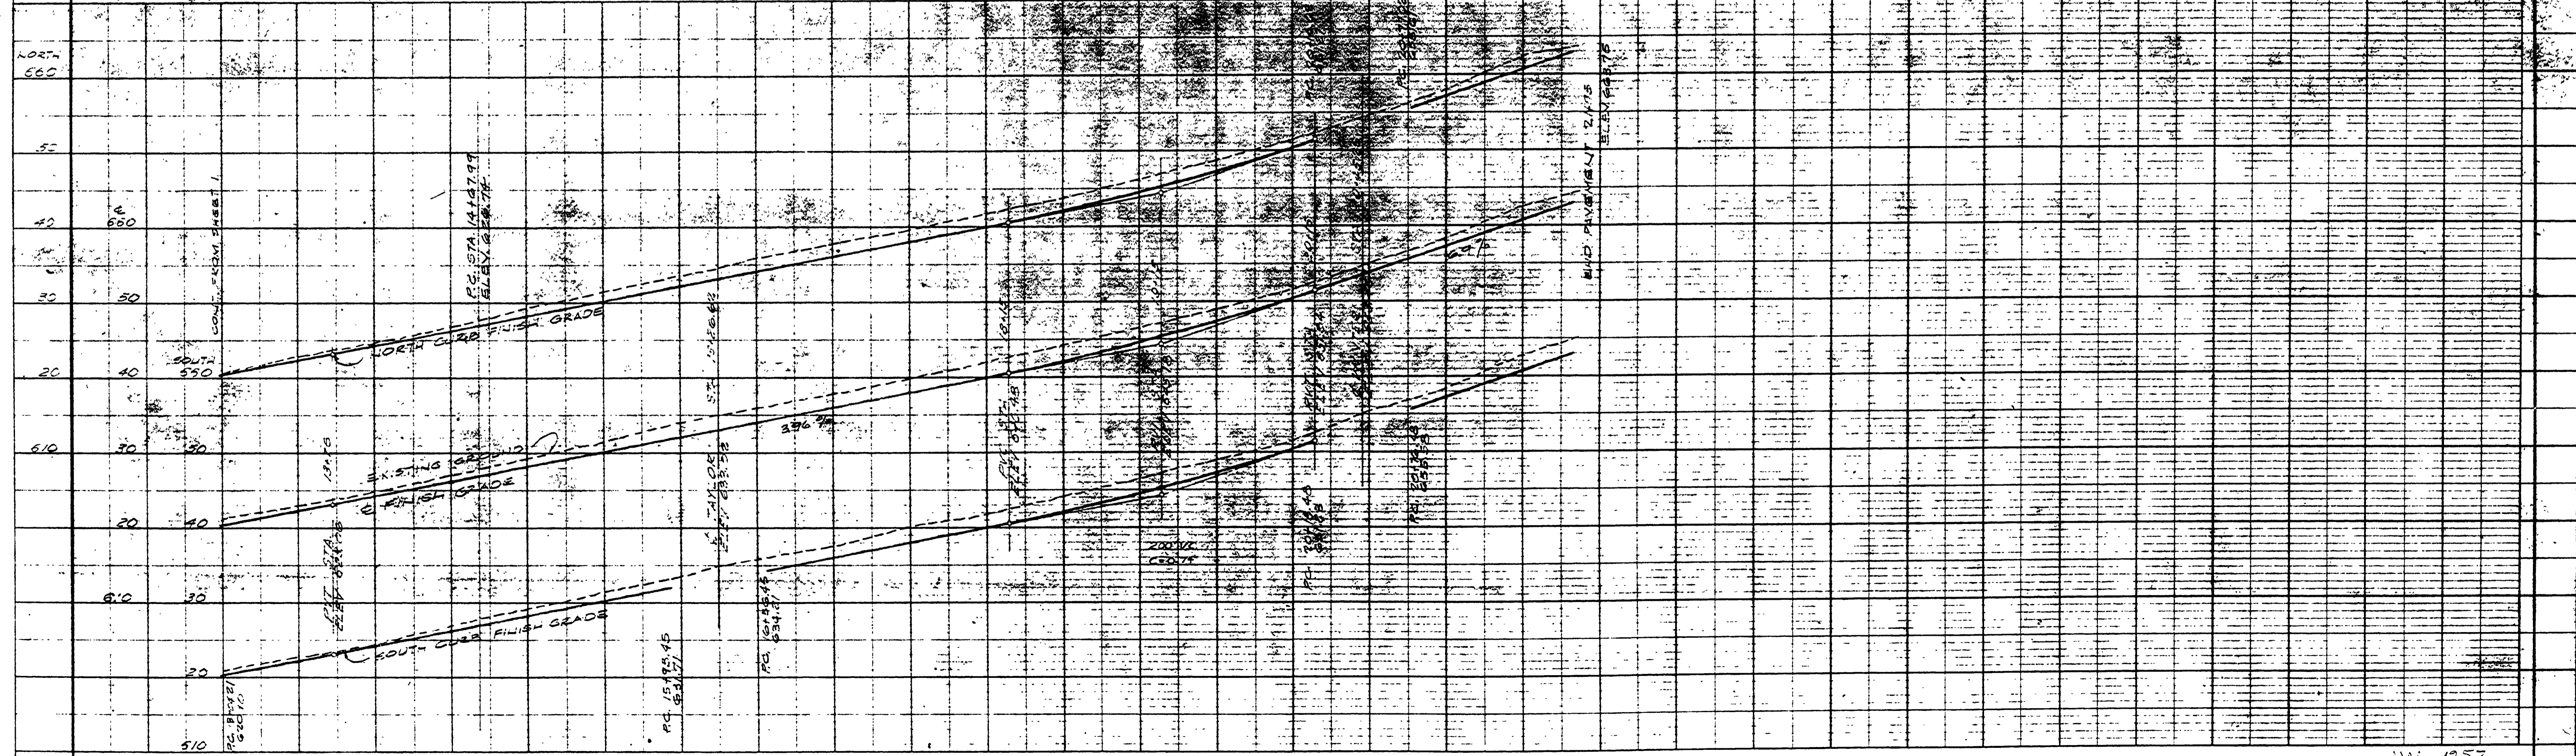

Rd. No. 262

PLATE 1 - PLAN - PROFILE B B STANDARD  
 1957 FEDERAL HOUSING ADMINISTRATION  
 ENGINEER DISTRICT 22

M.P. 0.60-0.78

G.R. #262 Sheet 6 of 19

00600078