


DOUGLAS COUNTY
OREGON
OLDTOWN OAKLAND - PAG. HWY. ROAD
No 152
Sec. 33 T. 24 S. R. 5 W. W. M.
F.C. Frear County Engr.
Feb. 22 1929

SCALE { 1" = 100' HOR.
1" = 10' VERT.

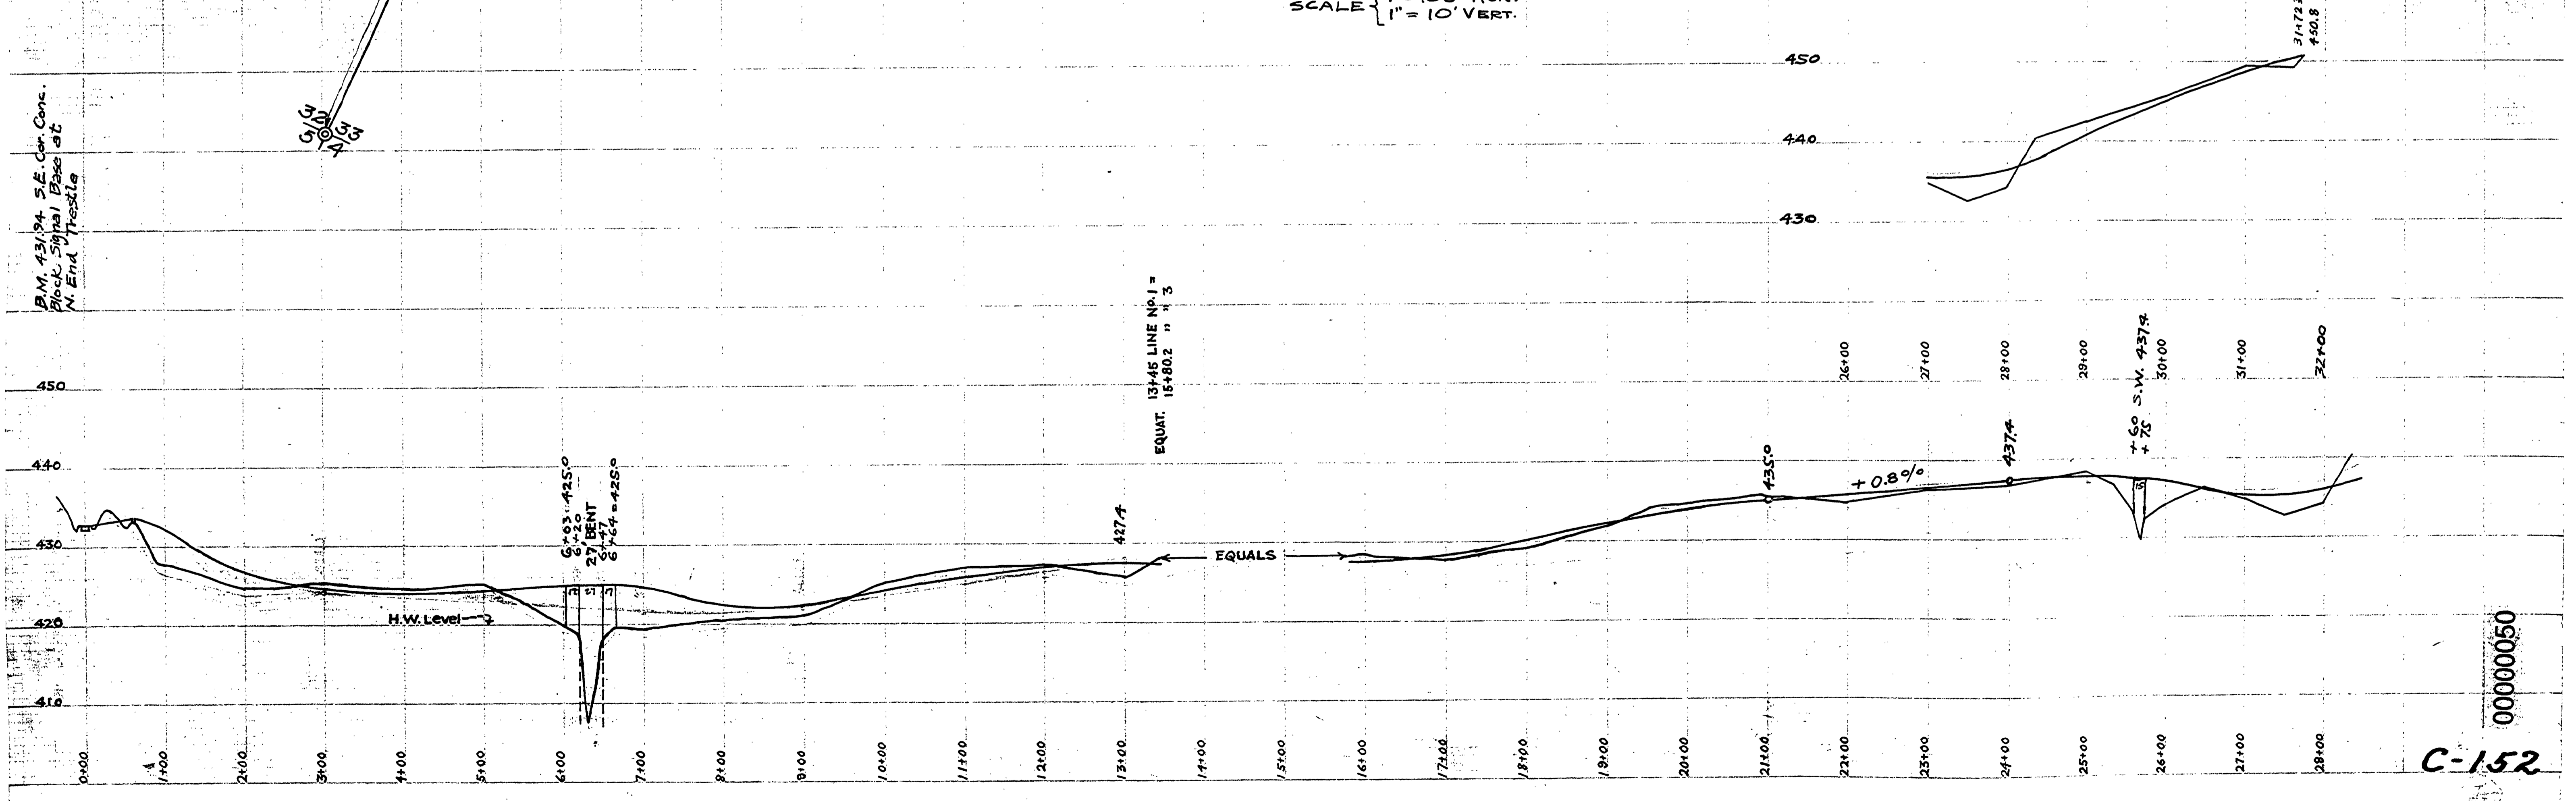

M.P. 0.00 - 0.50

T. 24 S. R. 5 W. W. M.