



ANDREWS ROAD-C.165
 SEC'S 4 & 5, T.23 S., R.5 W., W.M.
 DOUGLAS COUNTY, OREGON.
 F. C. Frear, Roadmaster.
 May, 1931. Scale, 1"=100'

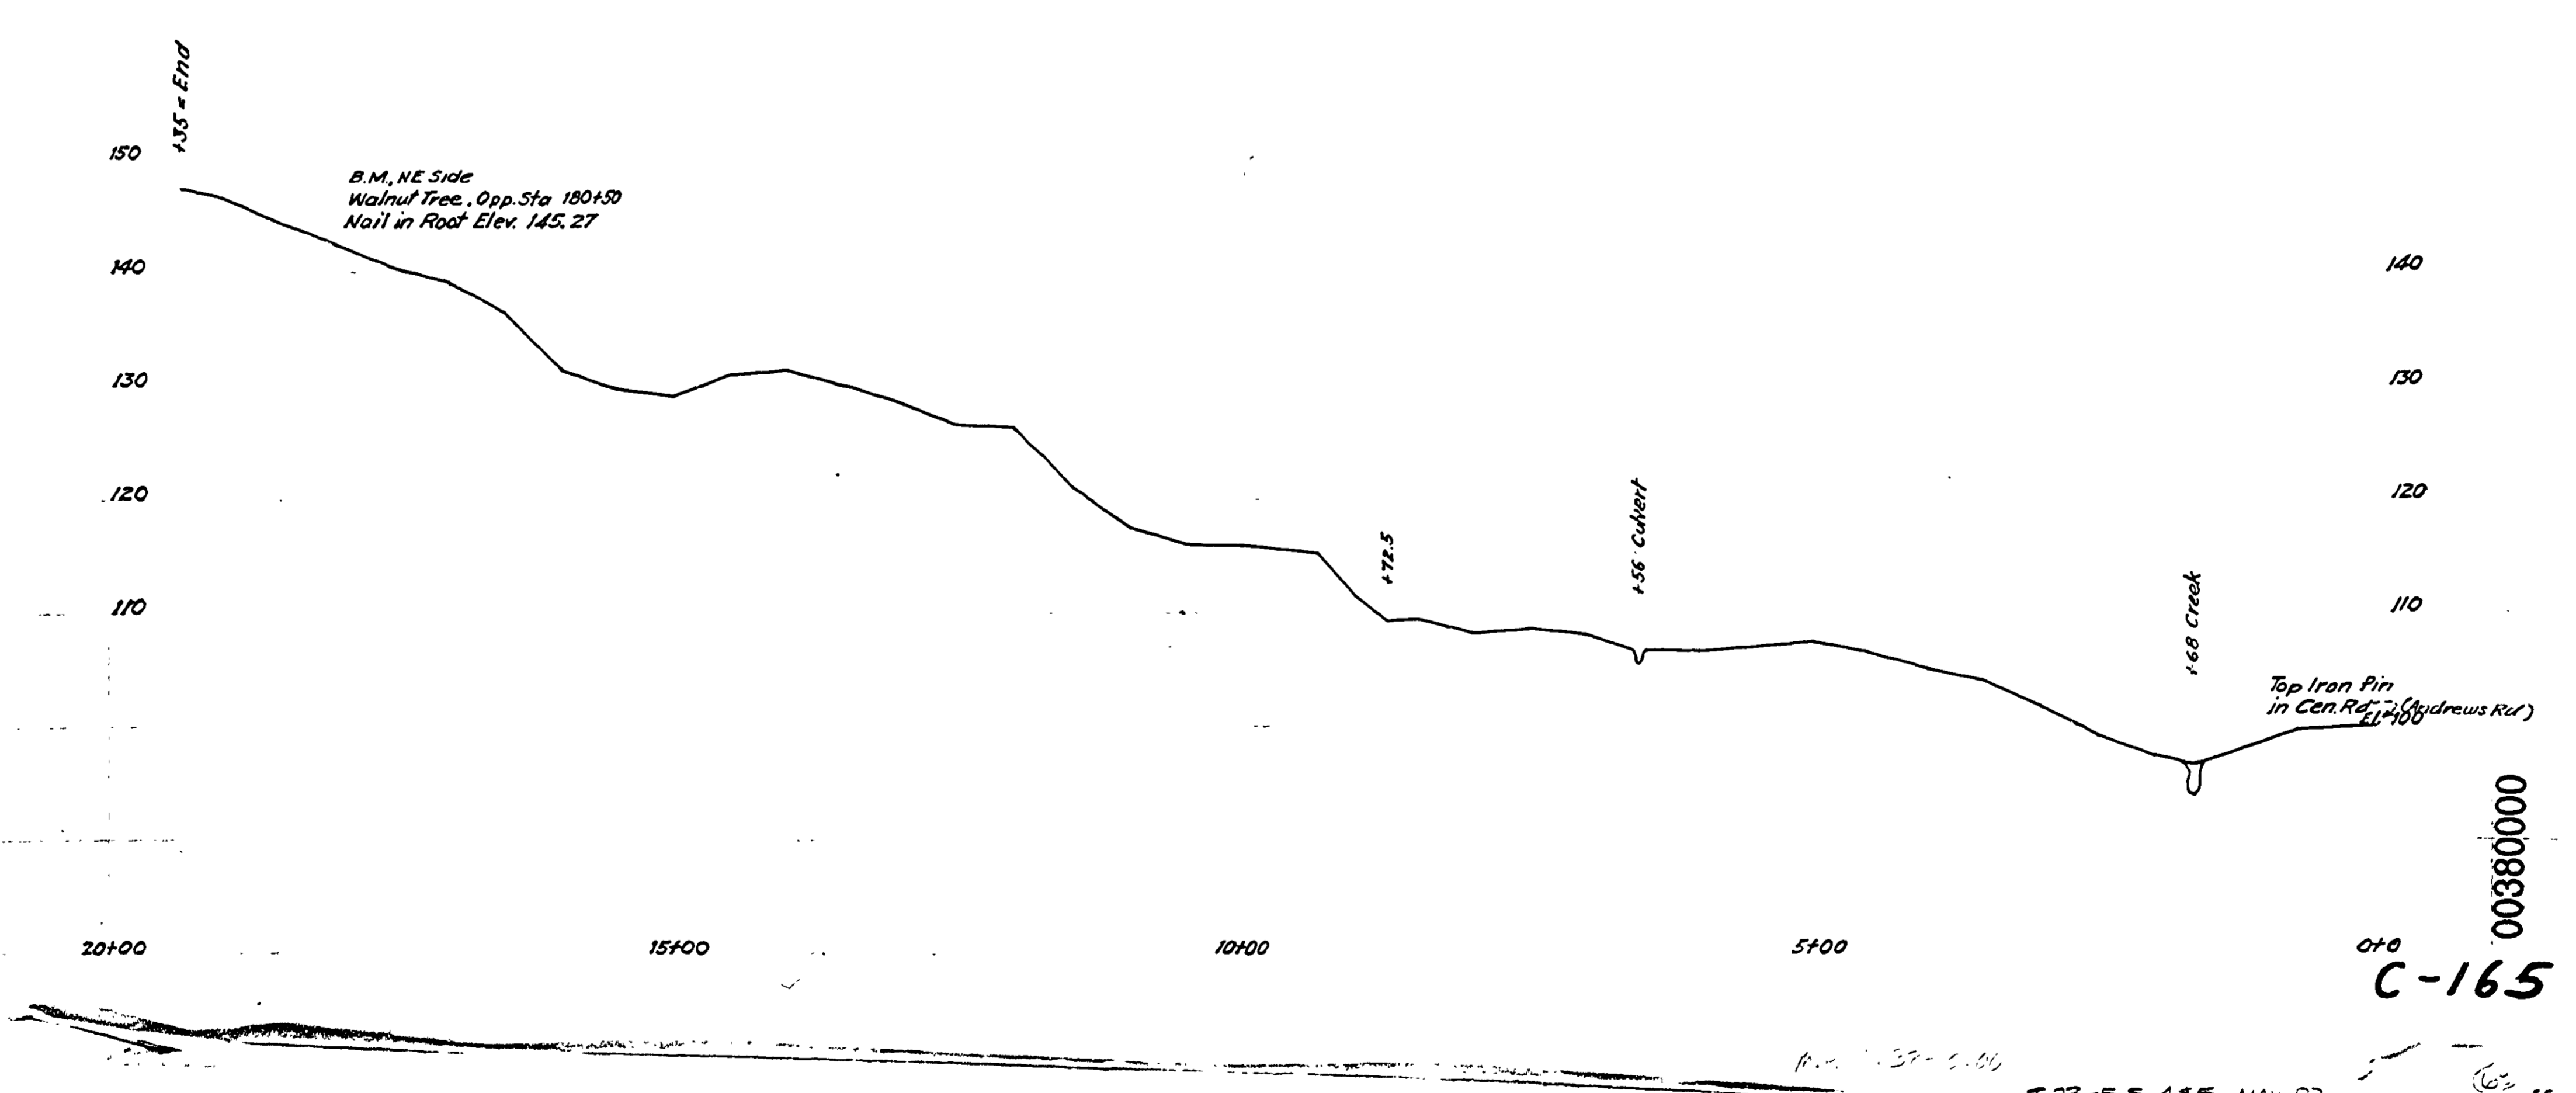

30 X

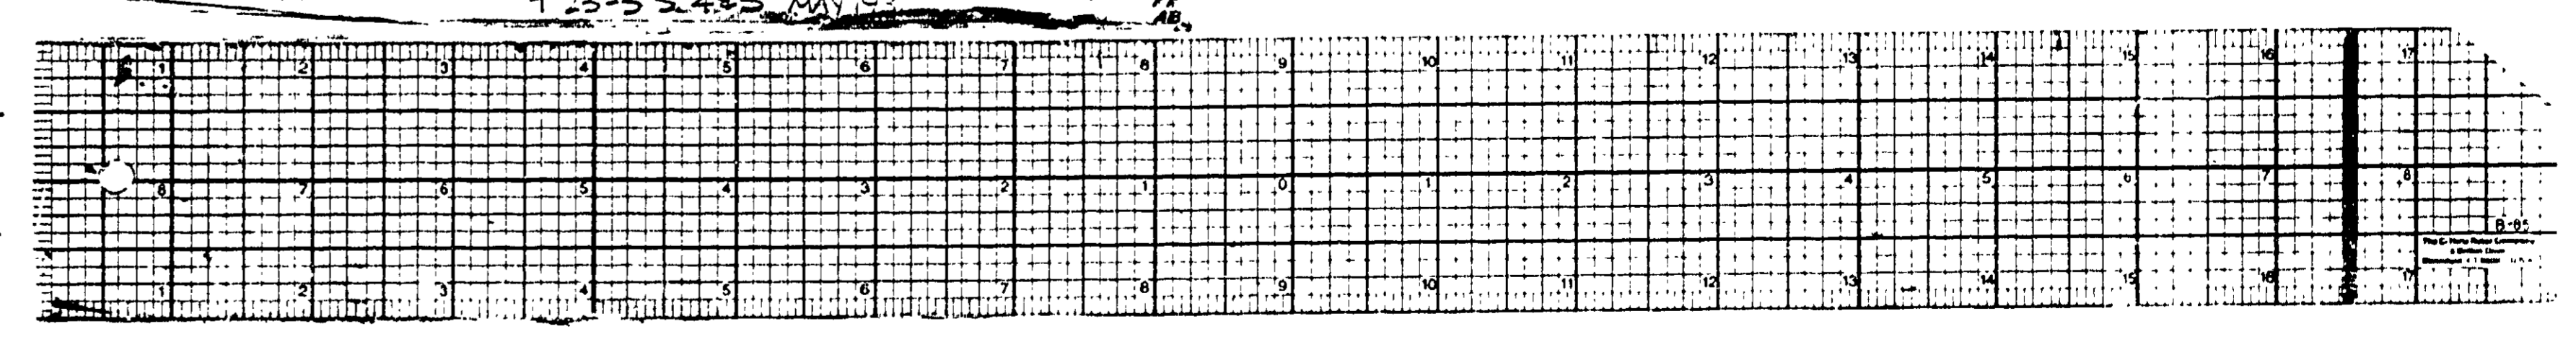

T.23-S.23-E. MAY 23