


DOUGLAS COUNTY, OREGON
 MOHR-BEATTY ROAD-C166
 IN SECS. 7 & 18, T26S, R5W.
 Oct. 1931. Scale, 1"=100'

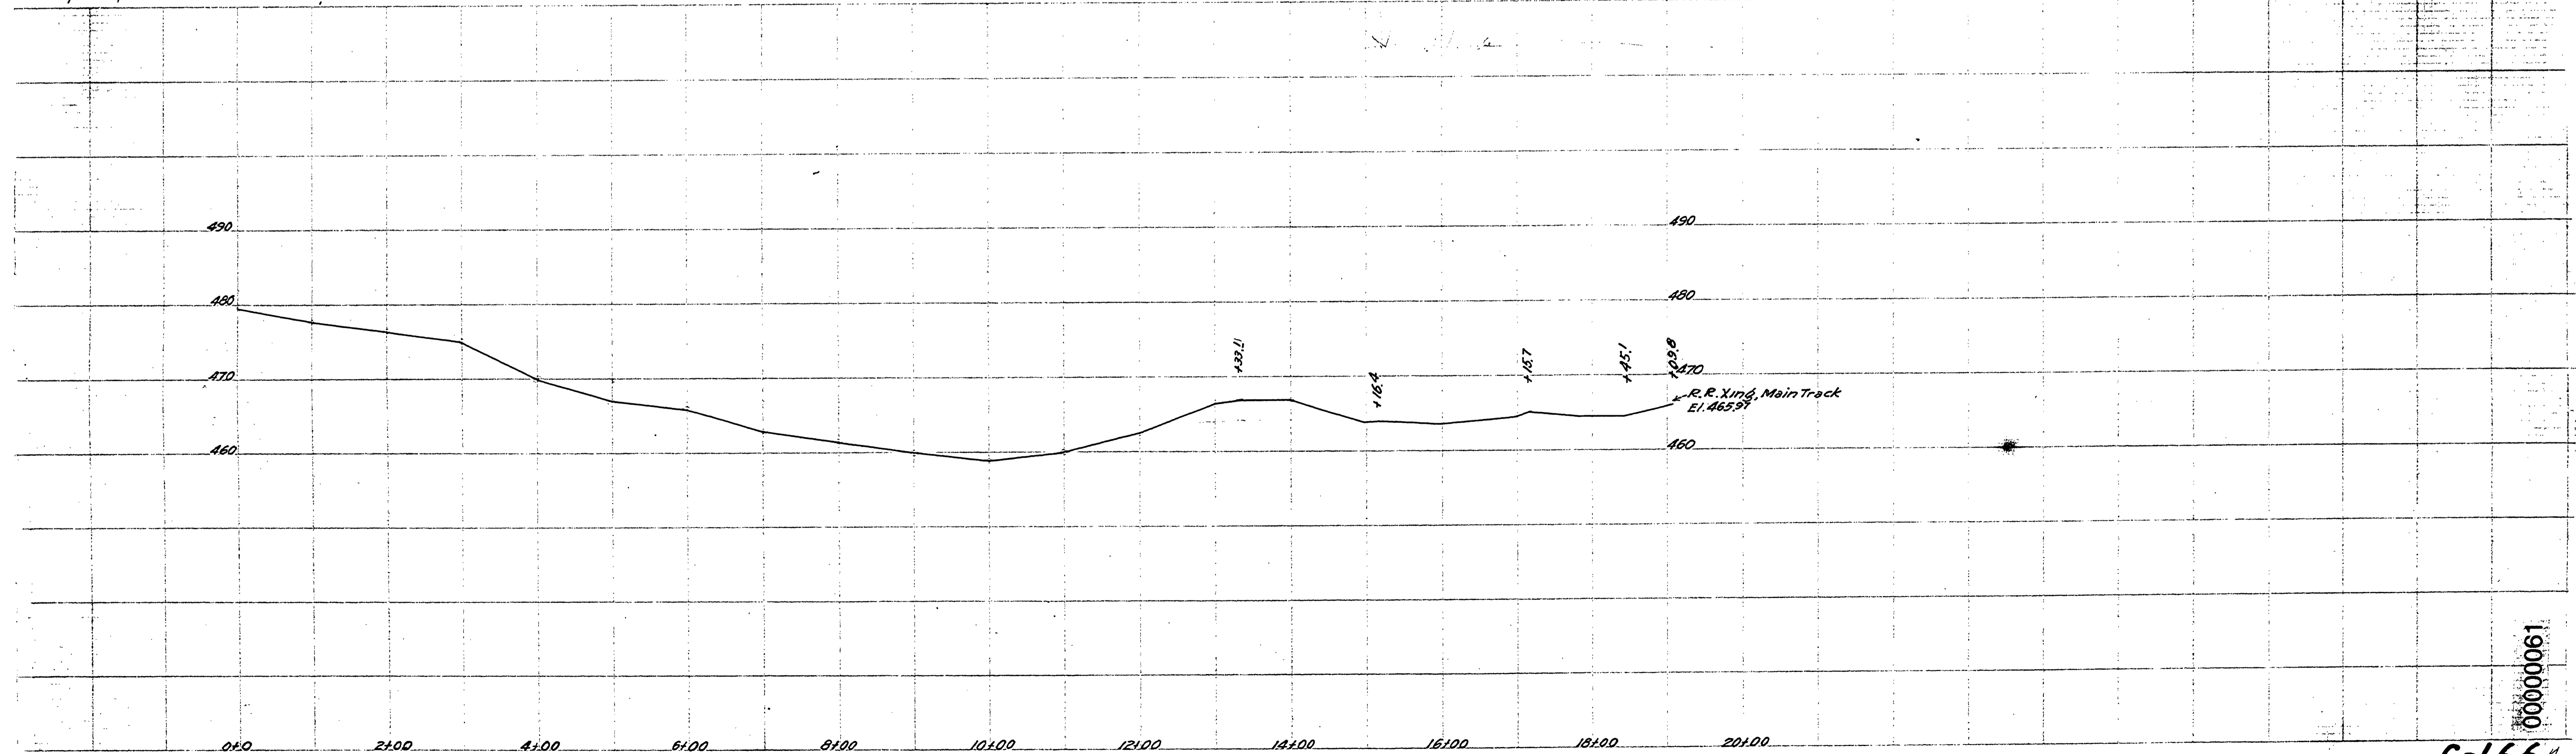

00000061

C-166A

N.W.P. 0.00 - 0.61

T.26-5 3. 7 & 18 OCT 1931

