


PLAN	SURVEYED	DATE
NOTE BOOK NO.	ALIGNED	BY
	CHECKED	
	BY	

PROFILE	SURVEYED	DATE
NOTE BOOK NO.	PLOTTED	BY
	CHECKED	
	BY	

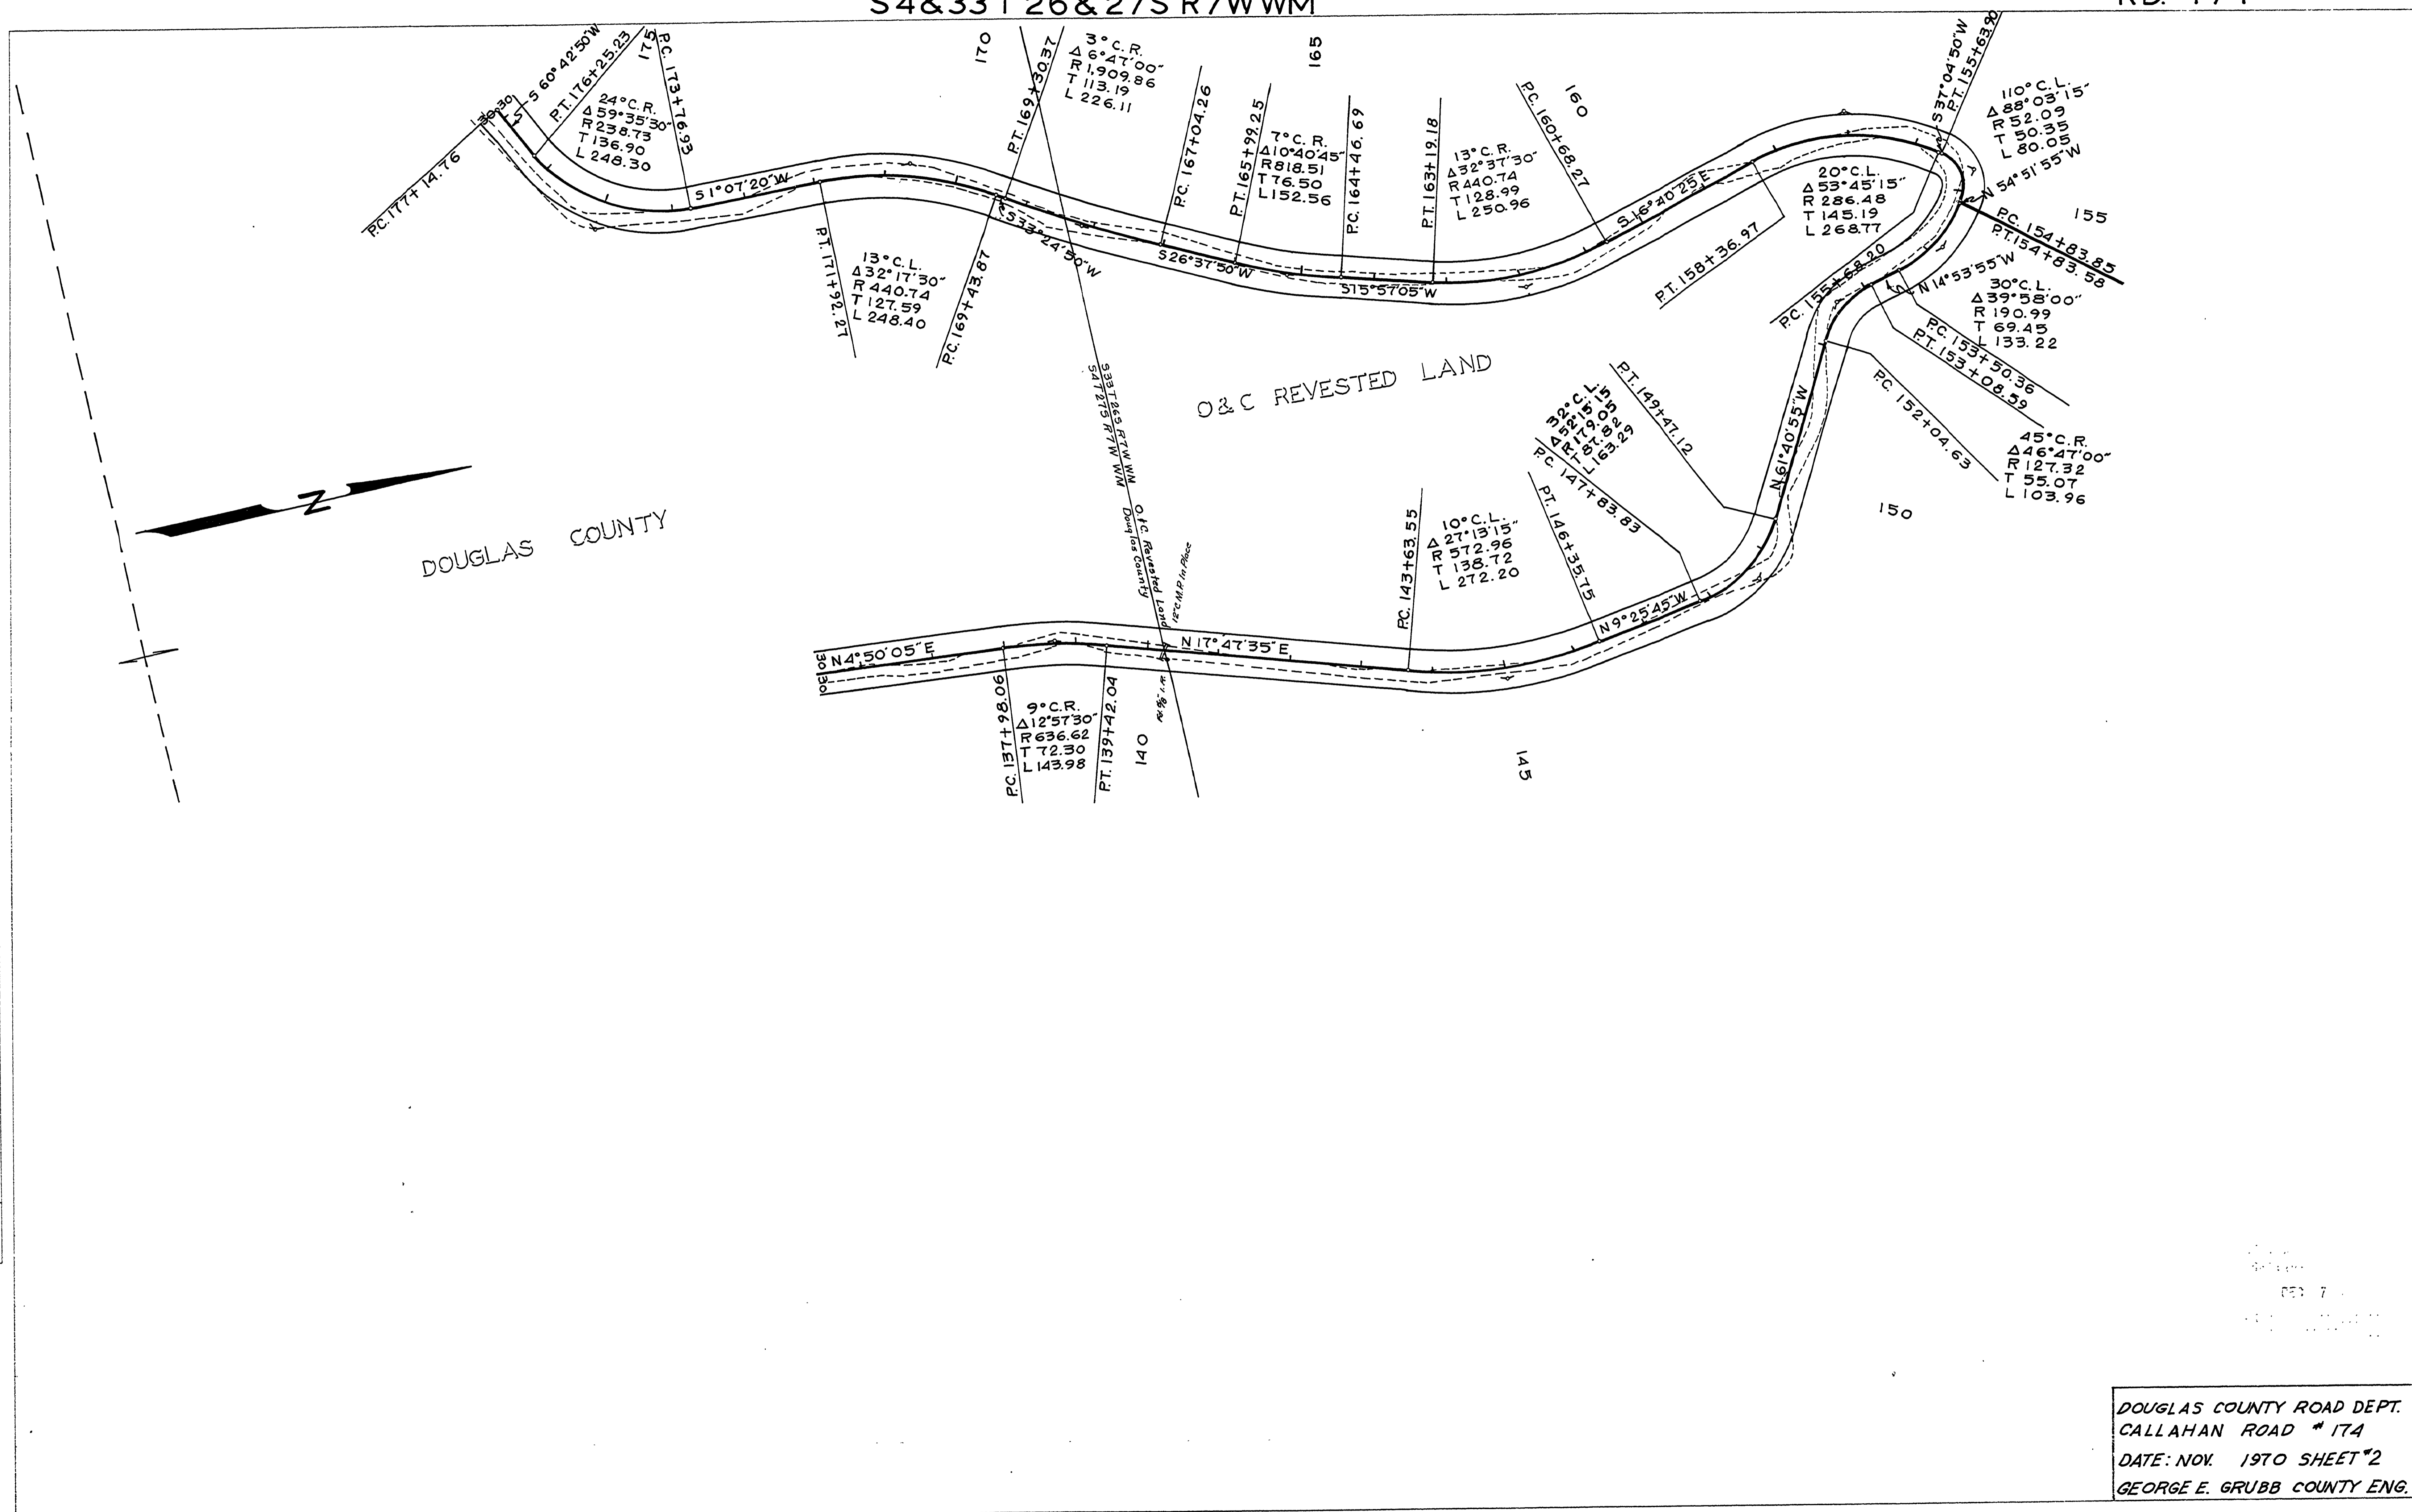

DOUGLAS COUNTY ROAD DEPT.
 CALLAHAN ROAD # 174
 DATE: NOV. 1970 SHEET # 2
 GEORGE E. GRUBB COUNTY ENG.

03020234