

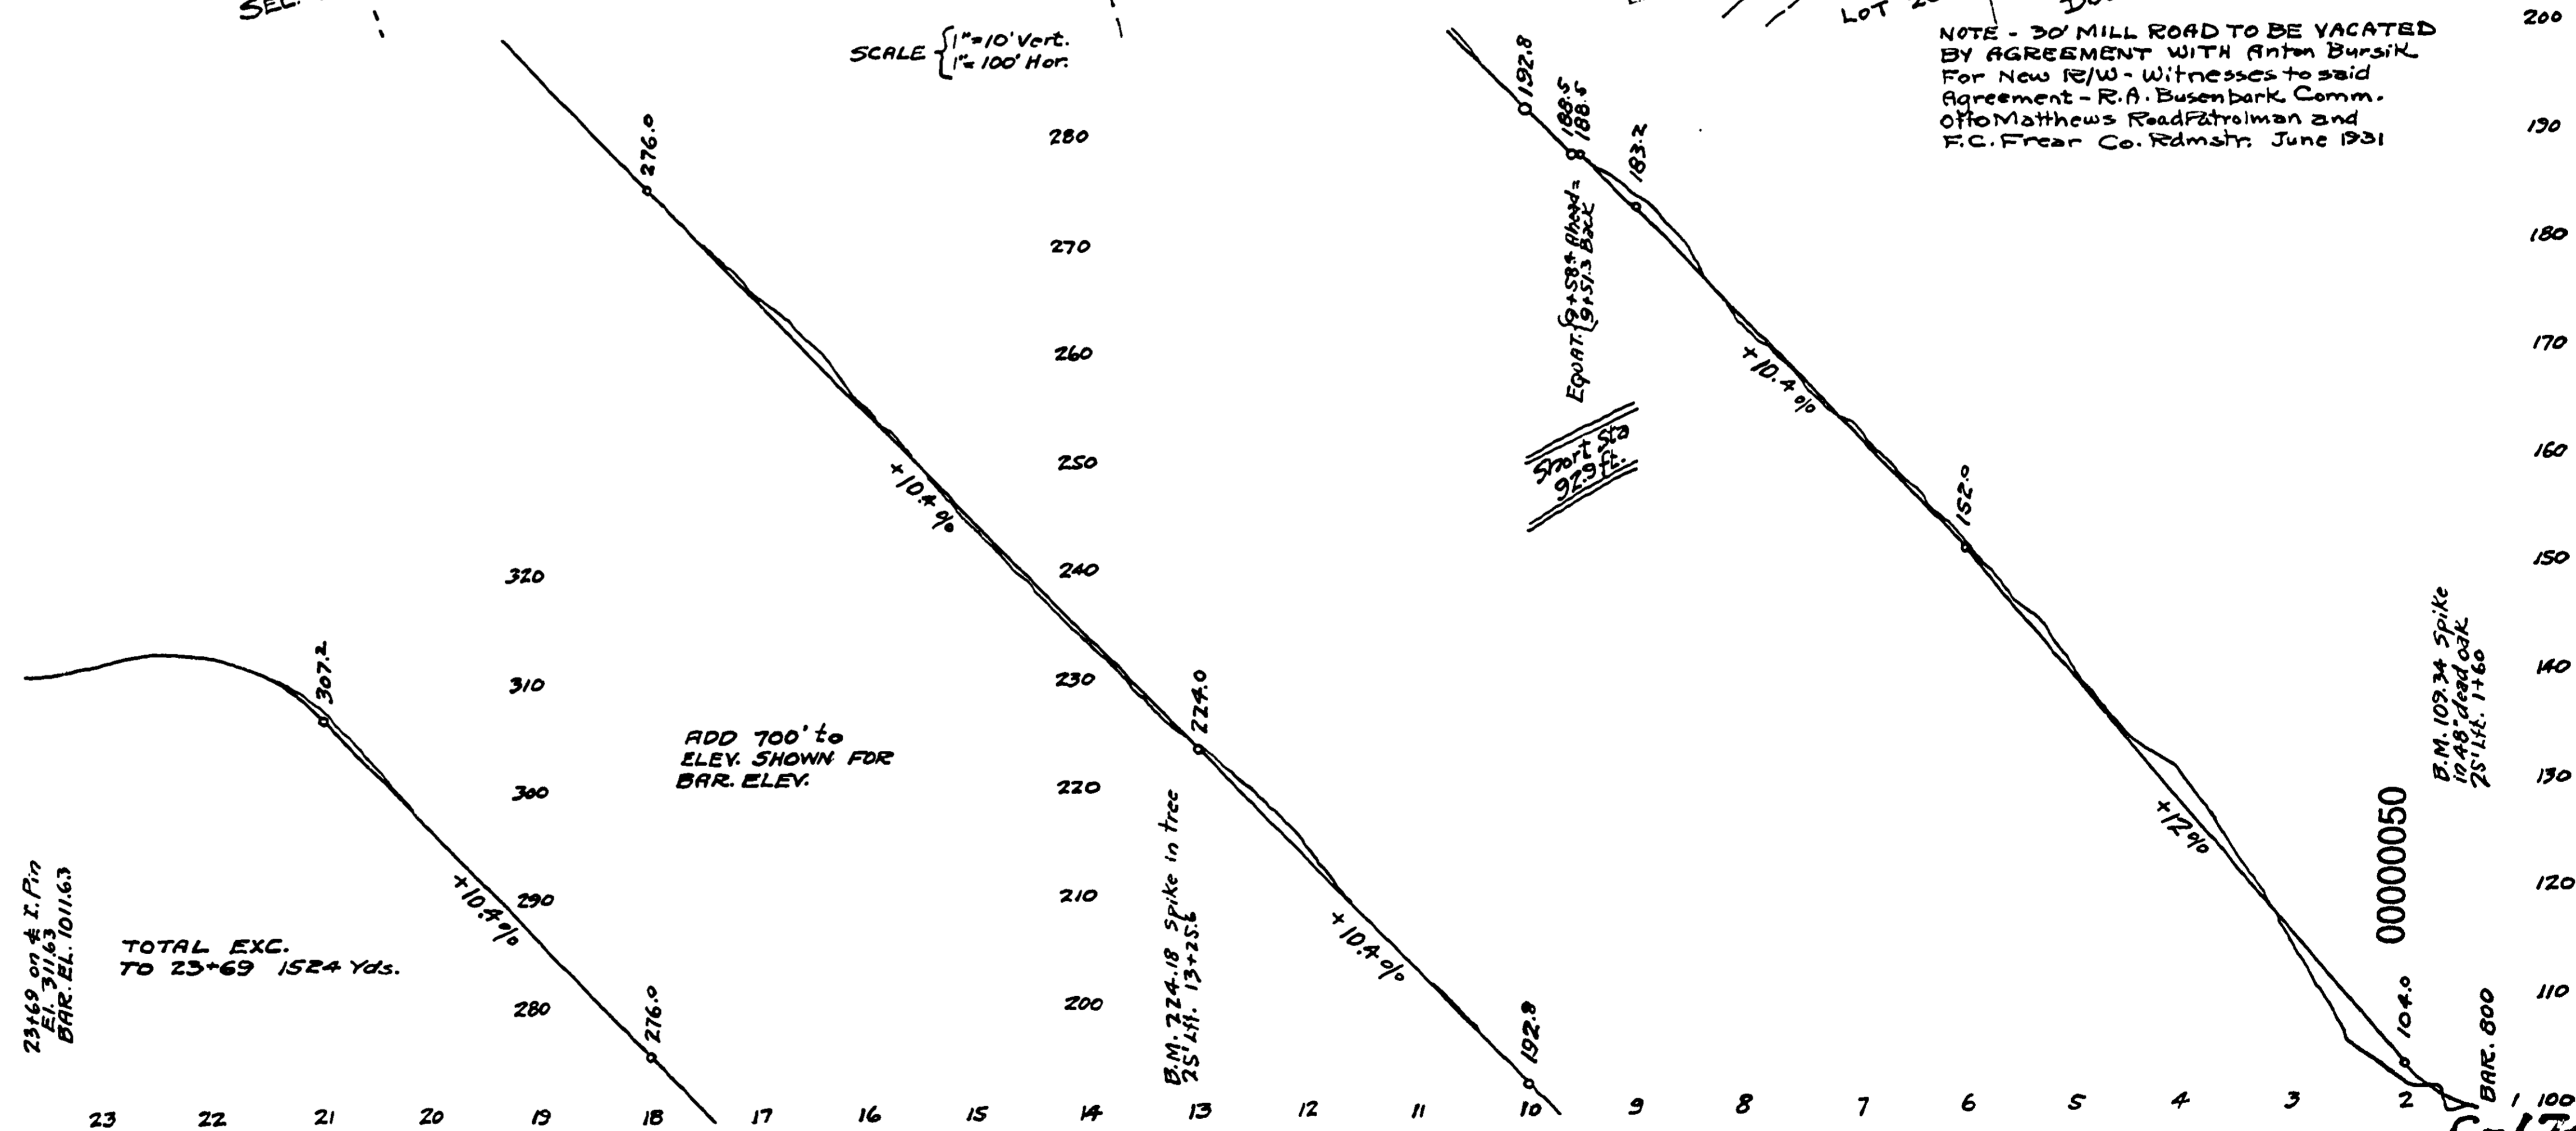


DOUGLAS COUNTY
 OREGON
 BURSİK RD. - C. 174
 SEC'S 3 & 4 - T. 27 S. - R. 7 W. - W.M.
 F.C. Frear Co. Rd. Mstr.
 May 1933.
 Sta. 1+64 to Sta. 42+61+

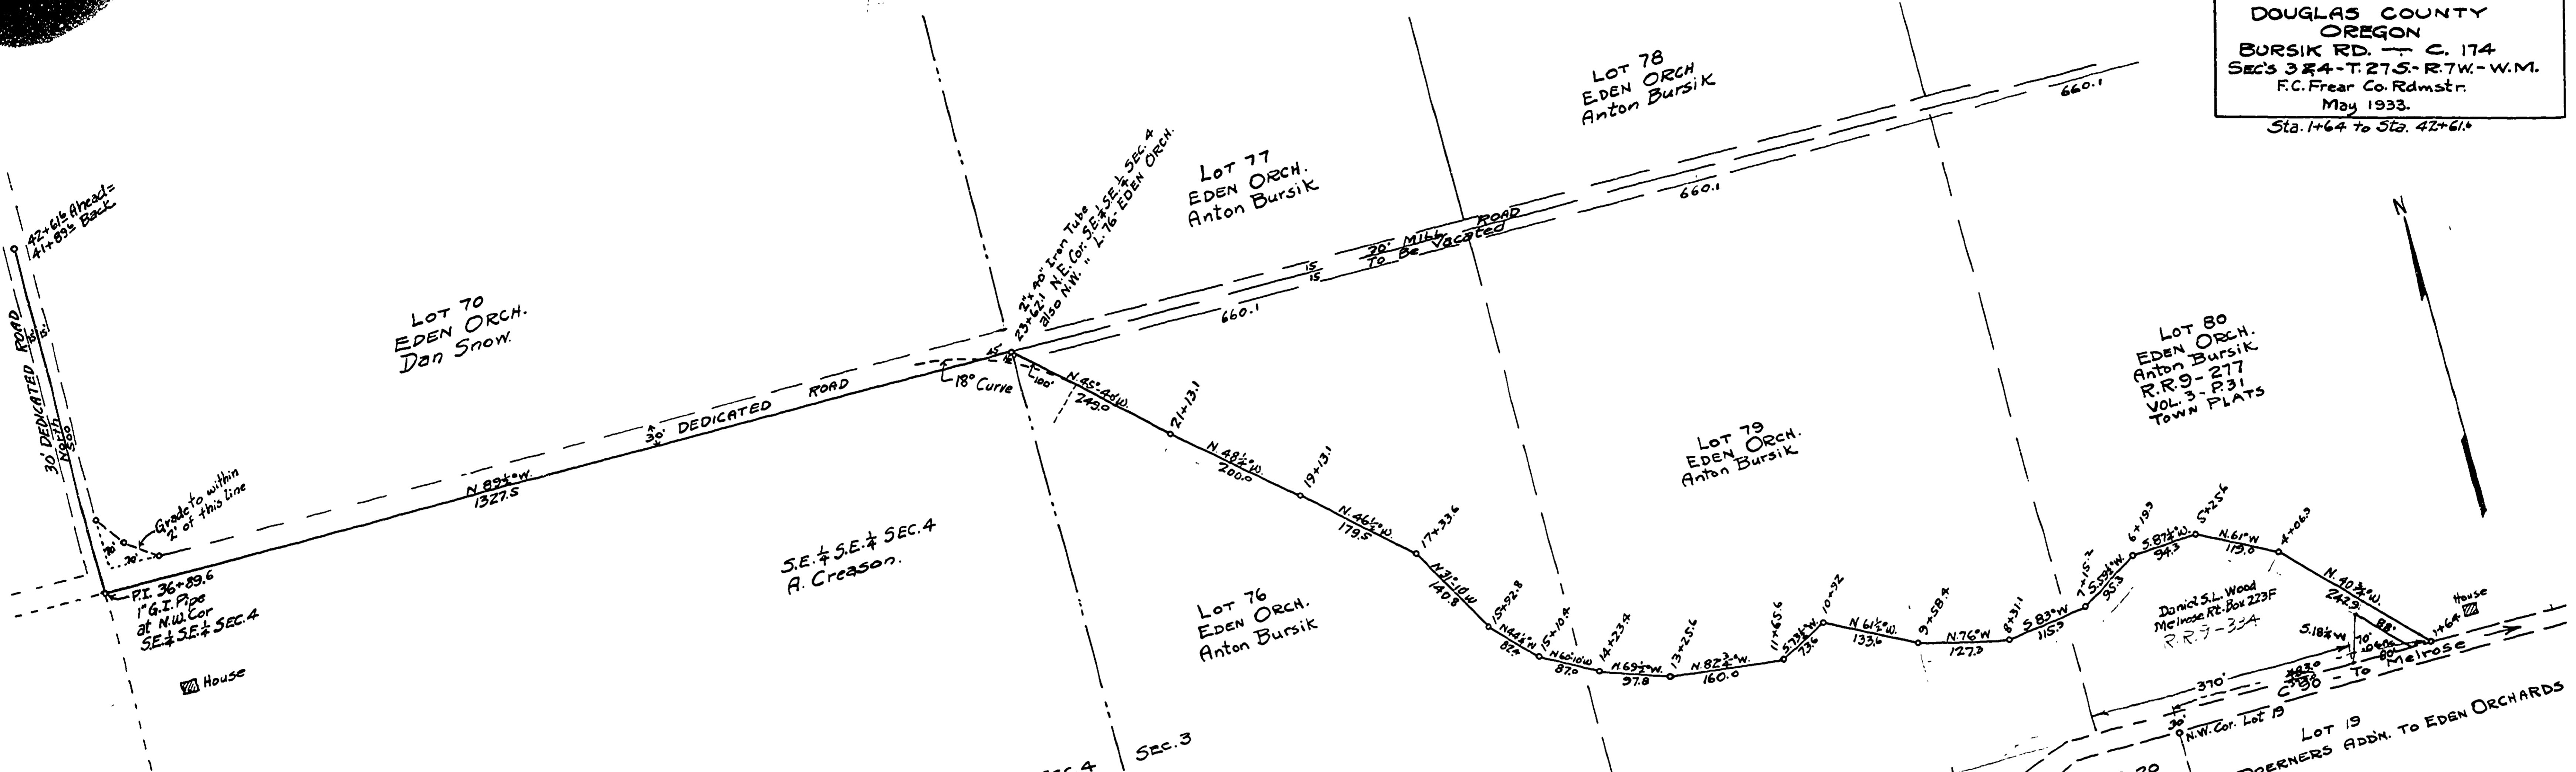

NOTE - 30' MILL ROAD TO BE VACATED BY AGREEMENT WITH Anton Bursik For New 18740 - Witnesses to said Agreement - R.A. Busenbark Comm. Otto Matthews Road Patrolman and F.C. Frear Co. Rd. Mstr. June 1931

30 X

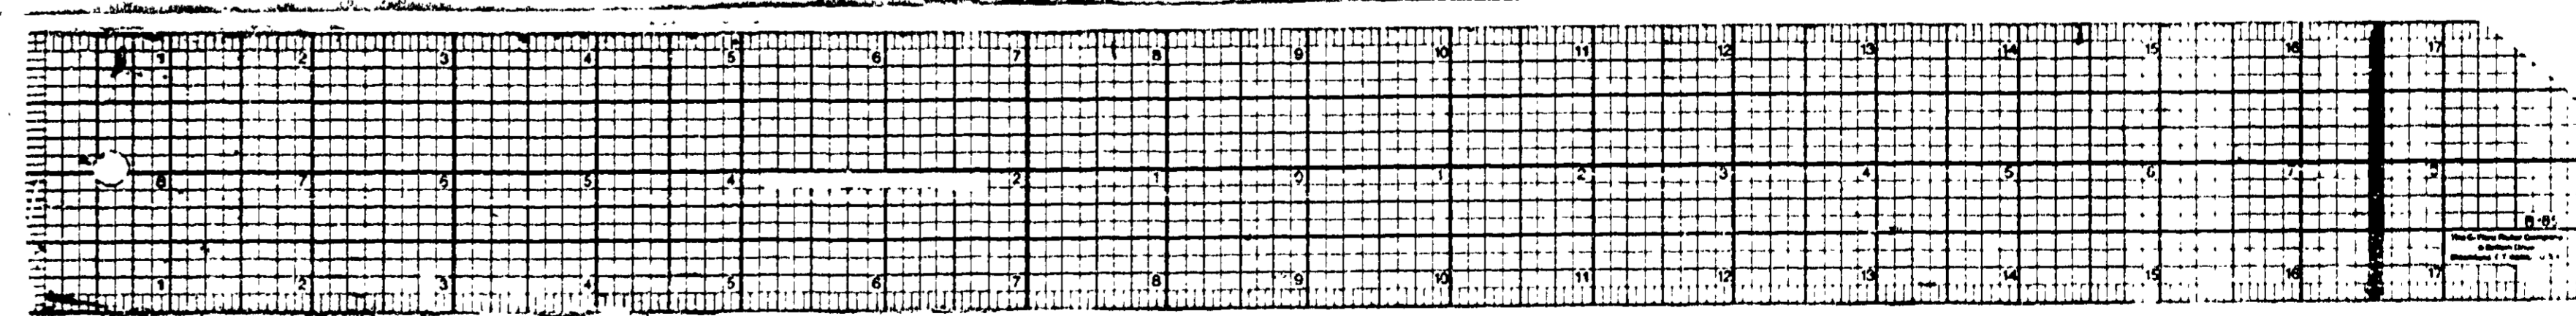

C-174