


DOUGLAS COUNTY, OREGON  
 LOUIS CREEK ROAD C-176  
 Sec. 11, T.29S, R.4W, W.M.  
 F. C. F. Roadmaster  
 1934 Sheet 3 of 5

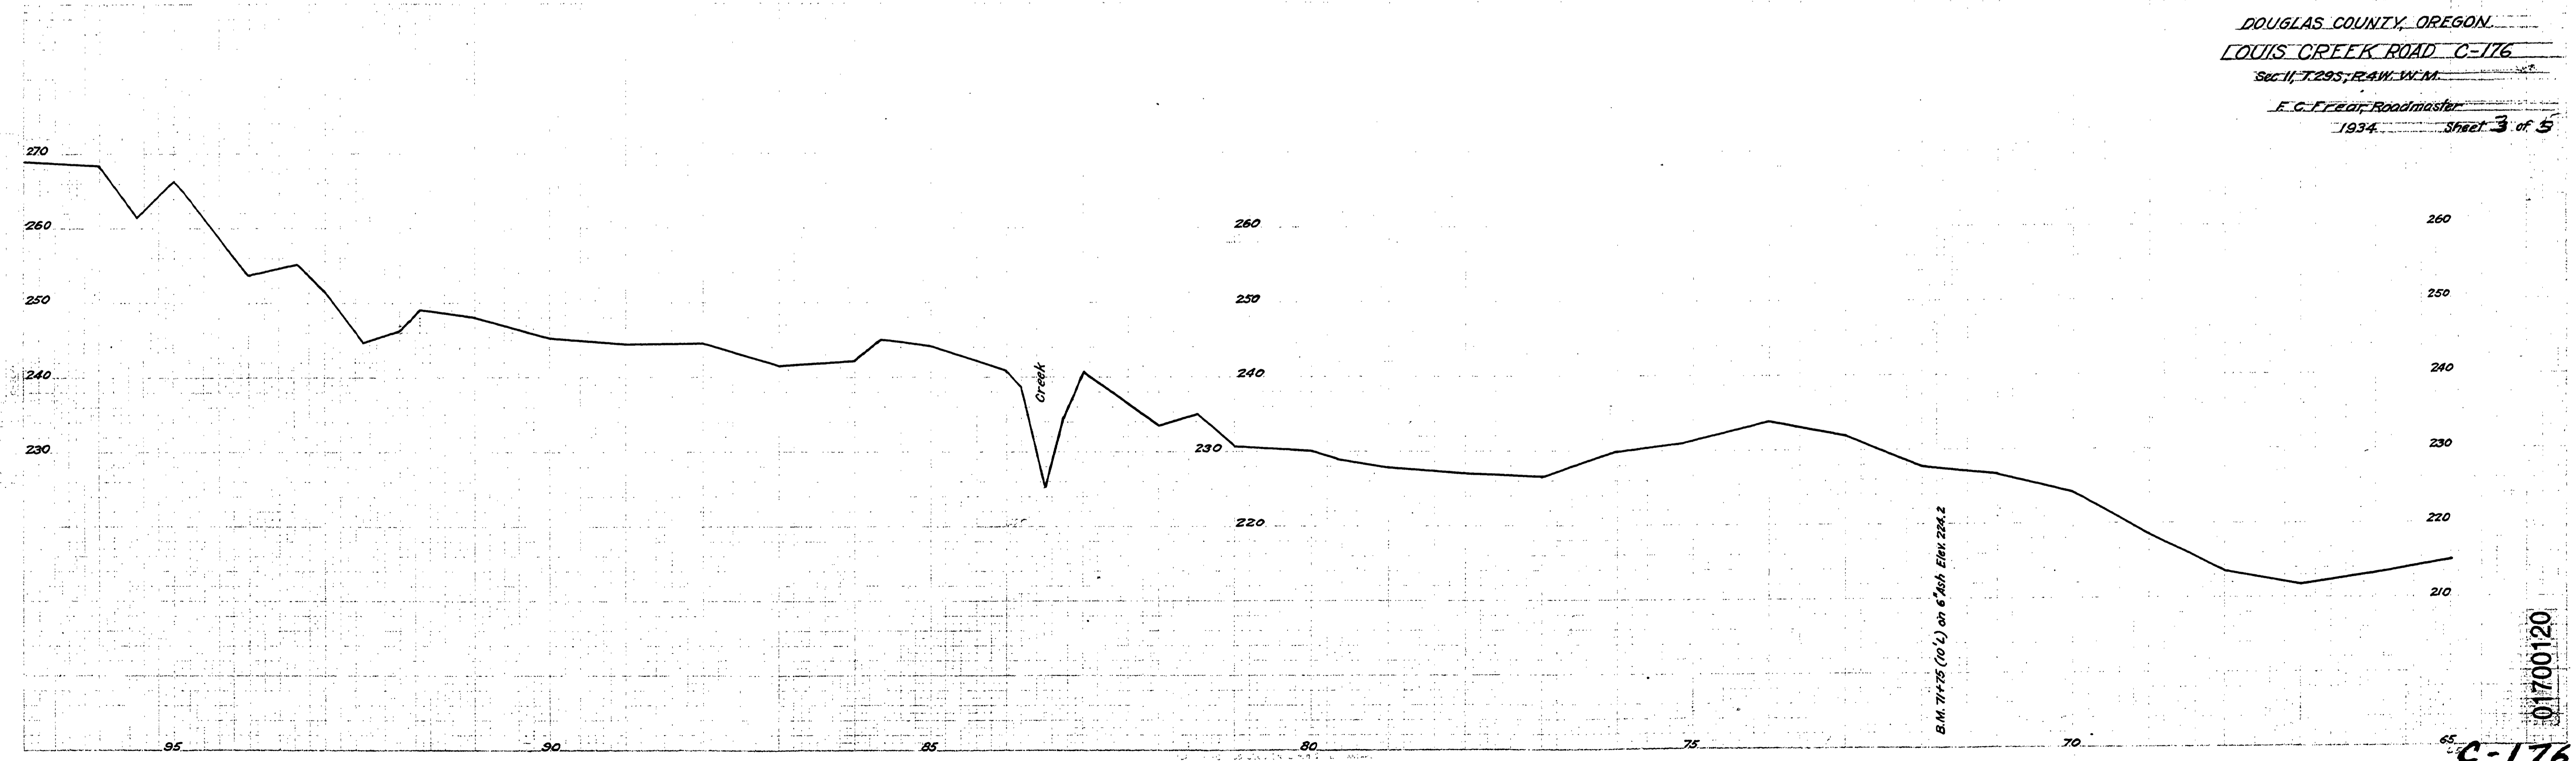

01700120

C-176

~ M.P. 1.70 - 1.80

T.29-S.11 1934 SH. 3 OF 5