


DOUGLAS COUNTY, OREGON
 LOUIS CREEK ROAD C-176
 Sec. II, T.29S; R. 4W; W.M.
 F.C. Frear, Roadmaster
 1934 Sheet 4 of 5

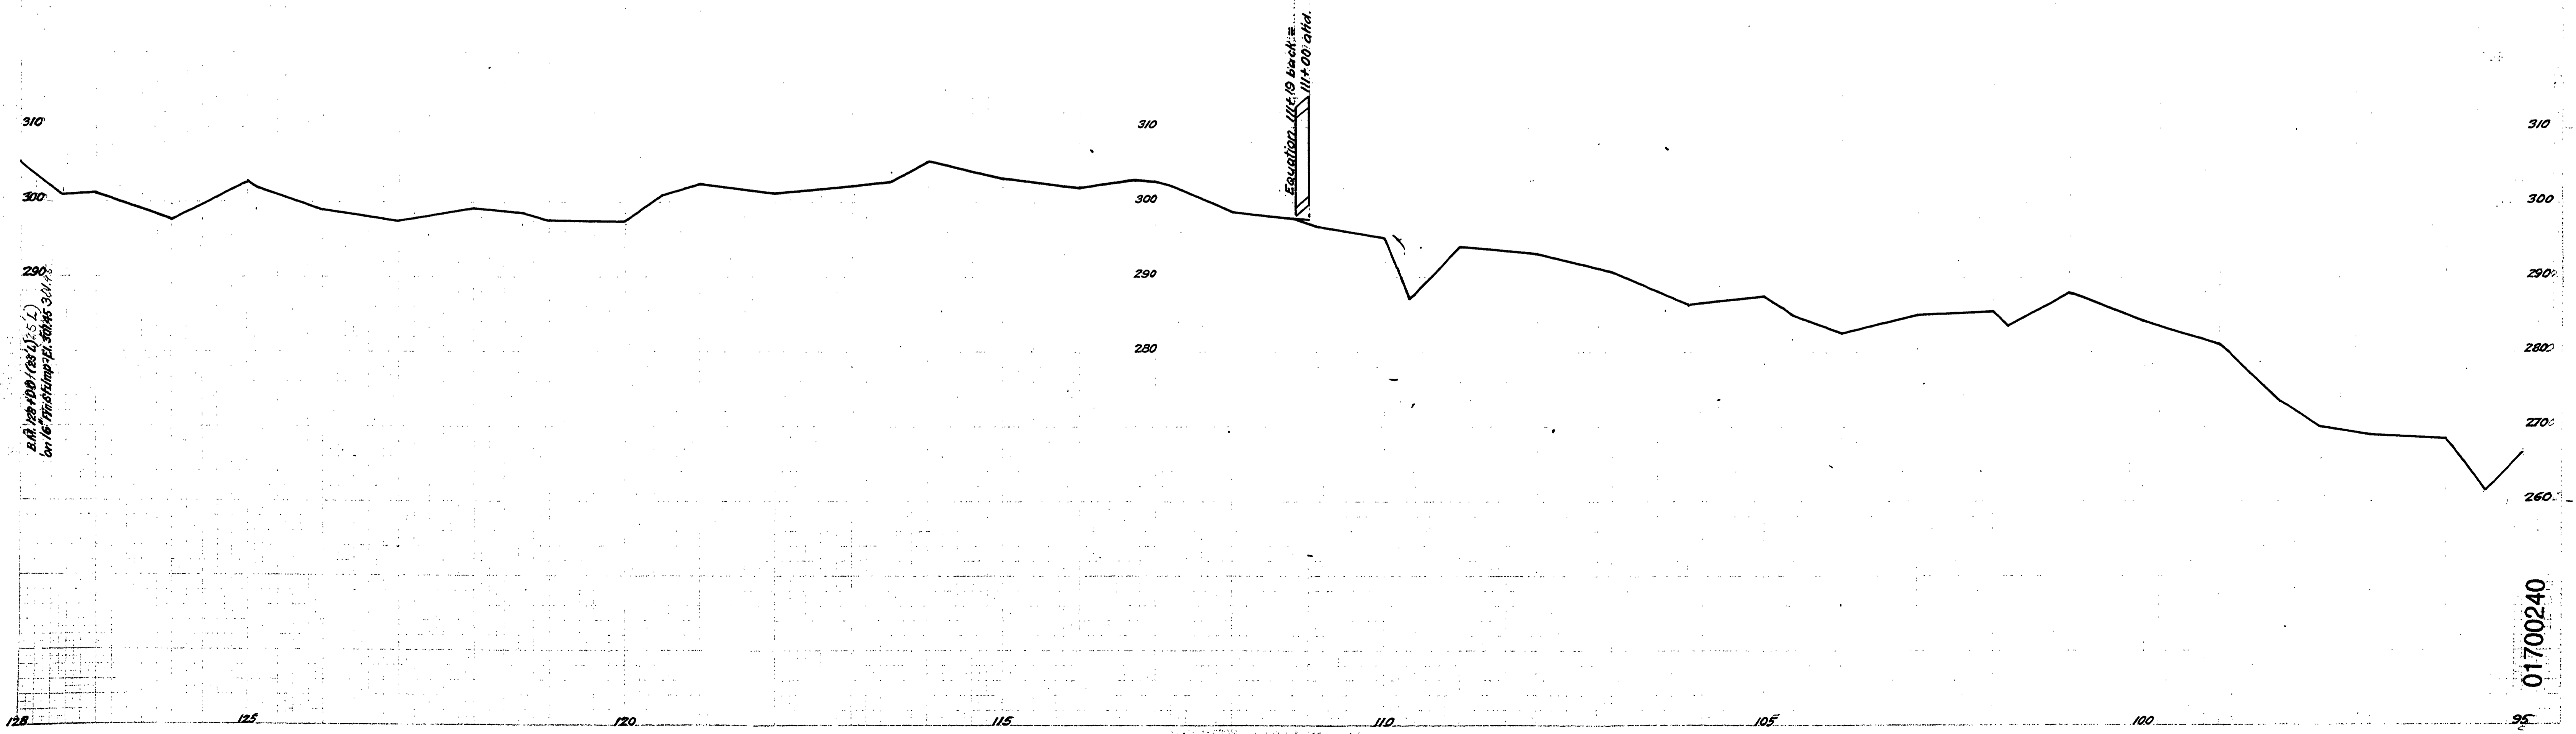

127+43 Iron which
 10' Post 1/2 Sec. N. 40° E. 177.7
 7.6' Maple 1/2 S. 53 3/4° W. 34.0

Clayton & Mildred Bibby
 First National Bank of Portland
 S. E. 1/4 SW 1/4 Sec. 2, (Lot 14)
 440' RW

O. & C. Land
 NE 1/4 NW 1/4 Sec. II, (Lot 3)
 40' RW

Elevation, 111+19 Post =
 111+00 Ahd.

Jeanette Kyle
 SE 1/4 NW 1/4 Sec. II, (Lot 6)
 40' RW

Center Sec. II
 Iron Pin set by Woods
 135° W 40.7'
 100.0'
 55+40

01700240