


DOUGLAS COUNTY, ORE.  
 GLENDALE-REUBEN ROAD NO 177  
 SEC. 32, T32S & SEC. 5, T33S, R6W.  
 OCT. 1934 E.C. FREAR, ROADMASTER  
 SHEET 1 OF 7

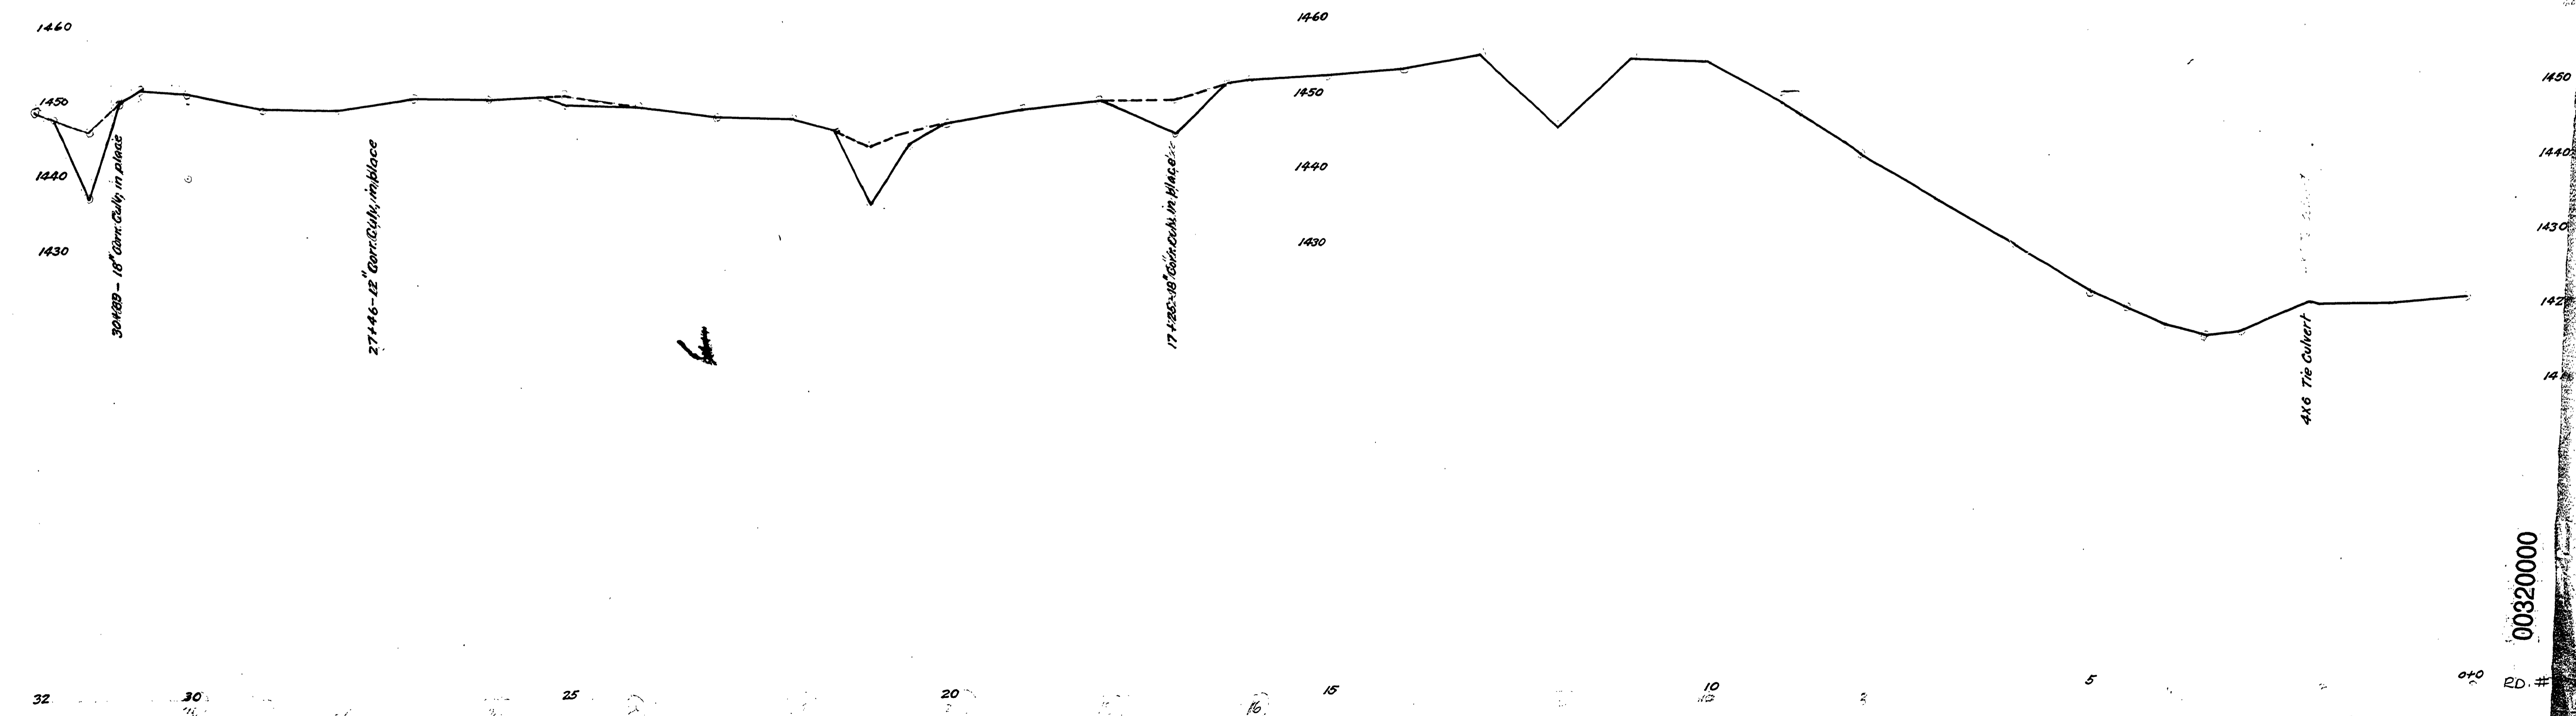

00320000

M.P. 0.32 - 0.12  
 T32-6 S. 32  
 T33-6 S. 5 OCT 1934 SH 1 OF 7