

B.M. P. See Next Sheet.

SW 1/4 Sec. 36
Glendale Lumber Co.

SE 1/4 Sec. 36, T. 32 S., R. 7 W.
Southern Pacific Co.

Sec. 36, T. 32 S., R. 7 W.
Sec. 37, T. 32 S., R. 6 W.

S. 85° 57' W

10° L.

H. J. Kissinger

H. J. Kissinger
S. W 1/4 SE 1/4 Sec. 36, south of Cow Creek

5° C. Rt.

P. C. Rt.

← Cow Creek

Creek

H. J. and Mary R. Walden

S. 86° 17' W 102'

N 28° 48'

20° L.

N 63° 53' W

12.5' 8'

S 20° E 31.5'

Douglas County

T. 32 S.
R. 33 S.


NE 1/4 NW 1/4 Sec. 1, U.S.

NW 1/4 NE 1/4 Sec. 1, Bernice Umphlette

NE 1/4 NE 1/4 Sec. 1, Bernice and Stanley Umphlette



DOUGLAS COUNTY, ORE.
GLENDALE-REUBEN RD. NO. 177.
SEC. 36, T. 32 S., R. 7 W.
OCT. 1934 F.C. FREAR, ROADMASTER.
SHEET 5 OF 7

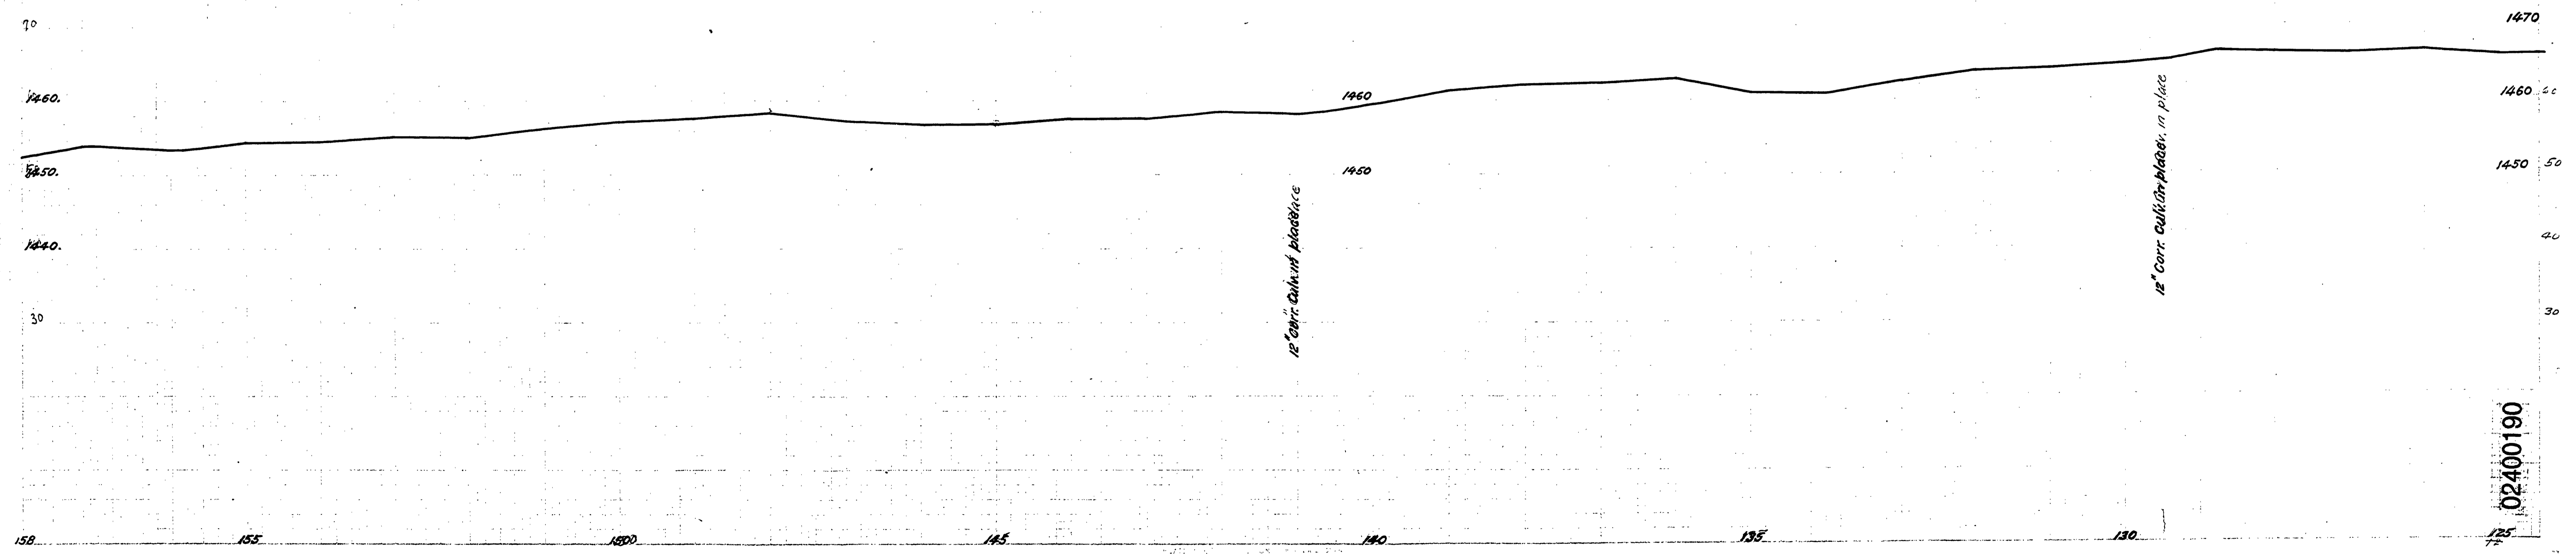

~ M.P. 2.40 - 1.90

T32-T S. 36 OCT 1934 SHF 5 OF 7

RD # 177

02400190