


DOUGLAS COUNTY ORE.
 GLENDALE-REUBEN RD. NO. 177.
 Sec. 2, T33S; R7W; W.M.
 Oct. 1934. F.C. FREAR, ROADMASTER
 SHEET 7 OF 7

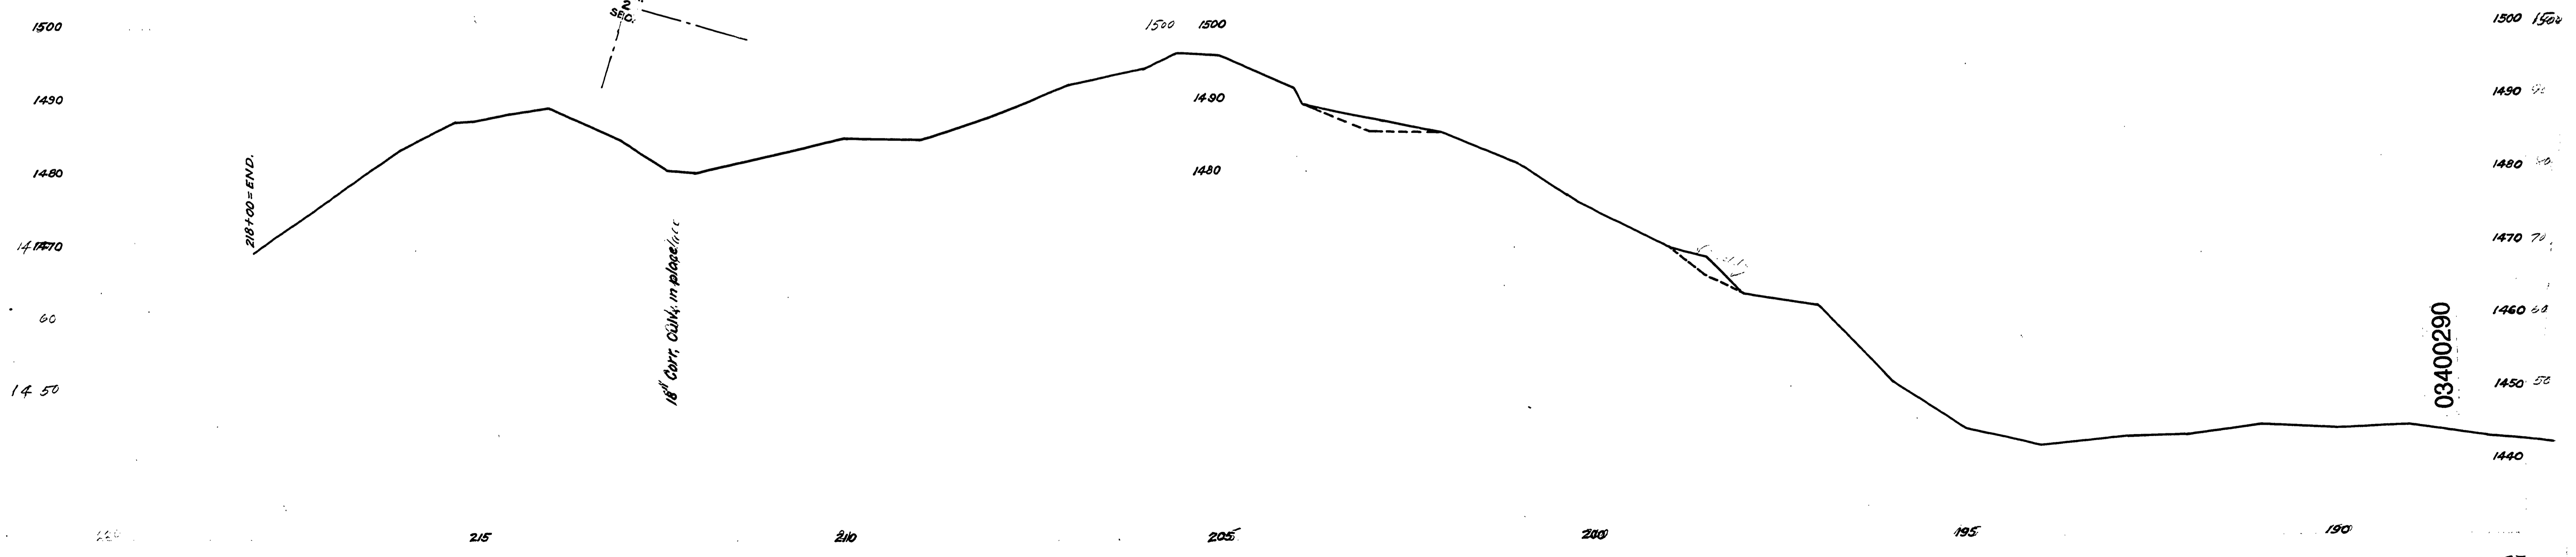

03400290