


SHEET 2 of 5

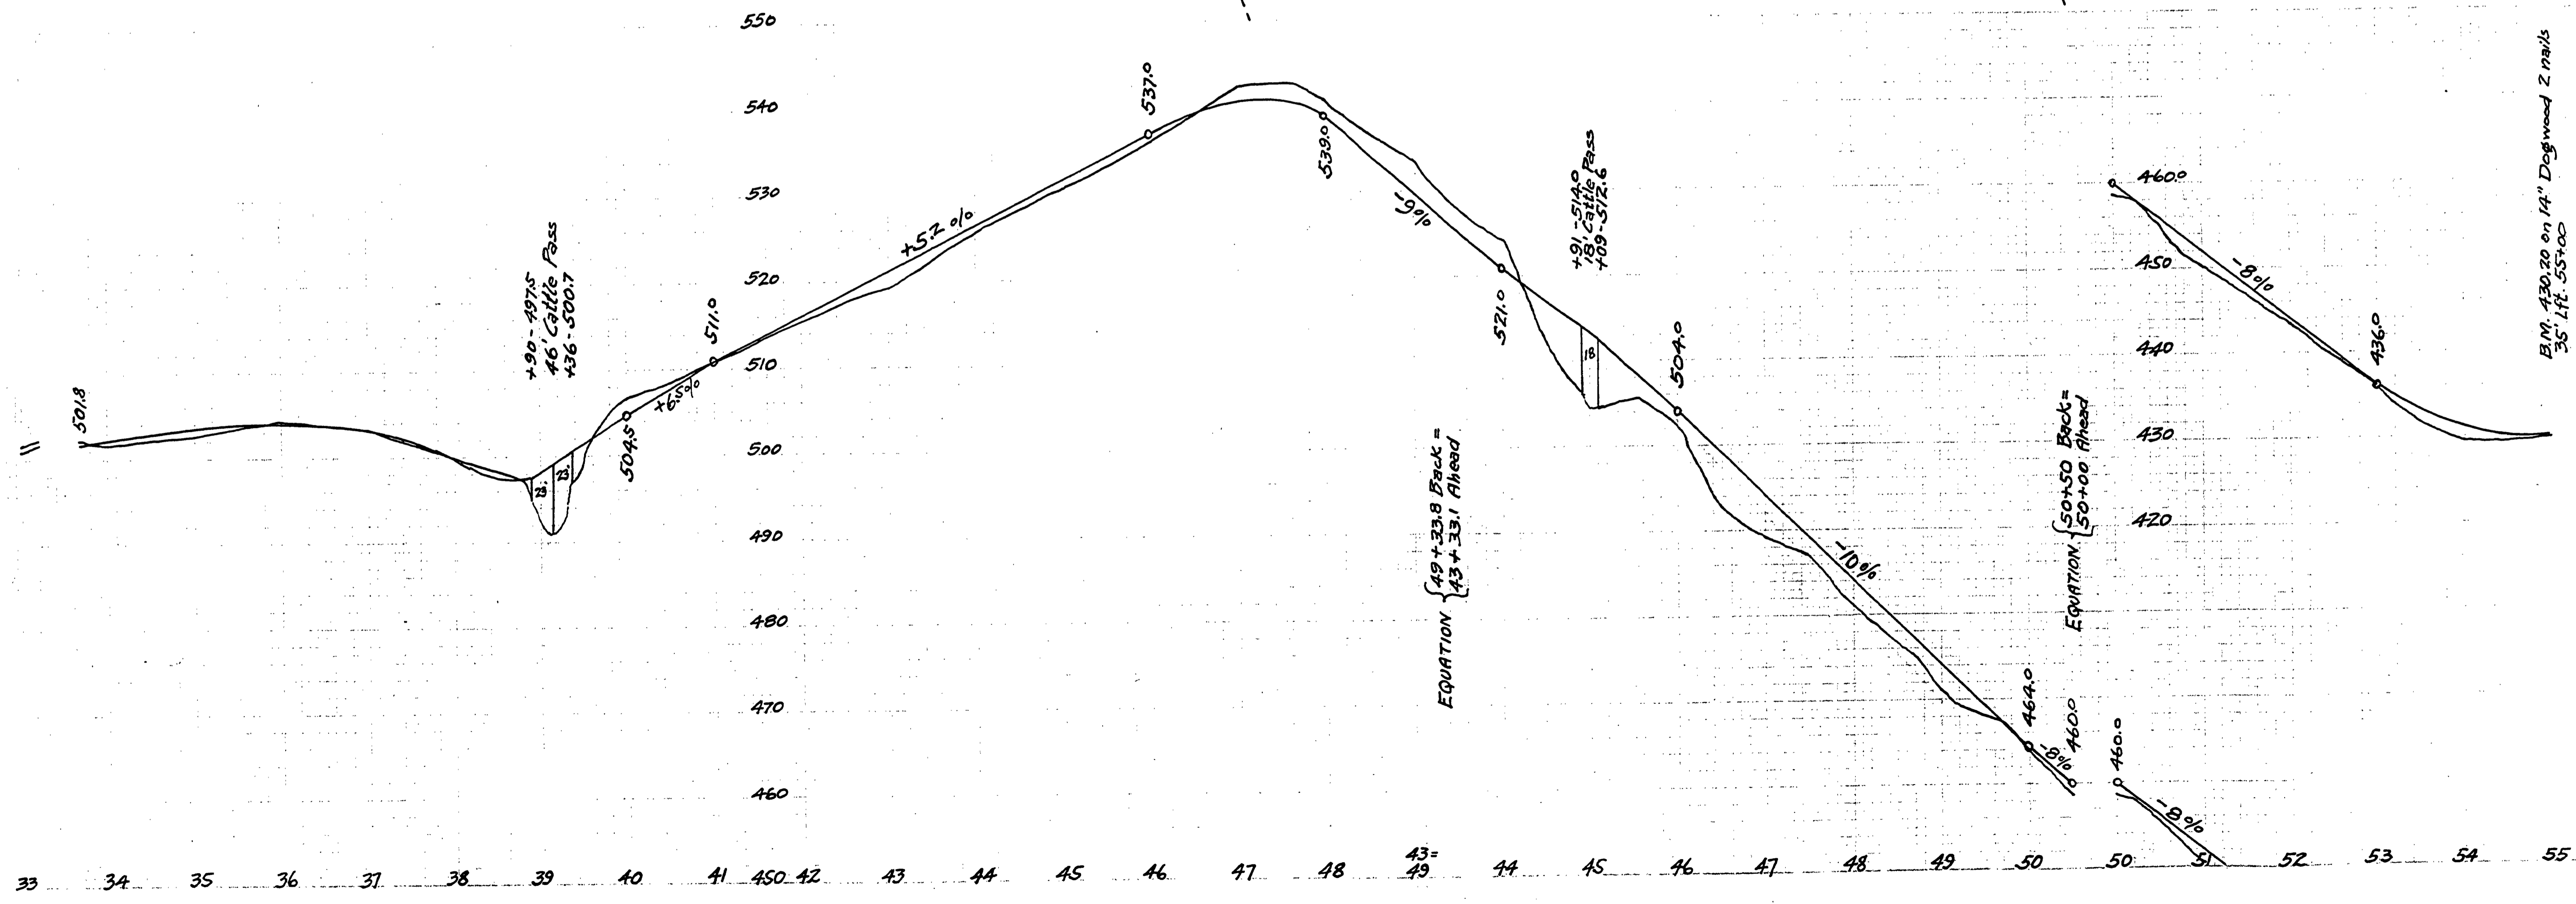

00850130

RD # 189

~ M.P. 0.90-1.30 T 26-6 S. 23, 26-27-34 SHT 2 OF 5