


DOUGLAS COUNTY, OREGON.
 GOODRICH-ELKHEAD ROAD No. 190.
 SEC'S 15 & 16, T24S; R. 5W.
 1938-9 EC. FREAR, CO. ROADMASTER.
 SHEET 1

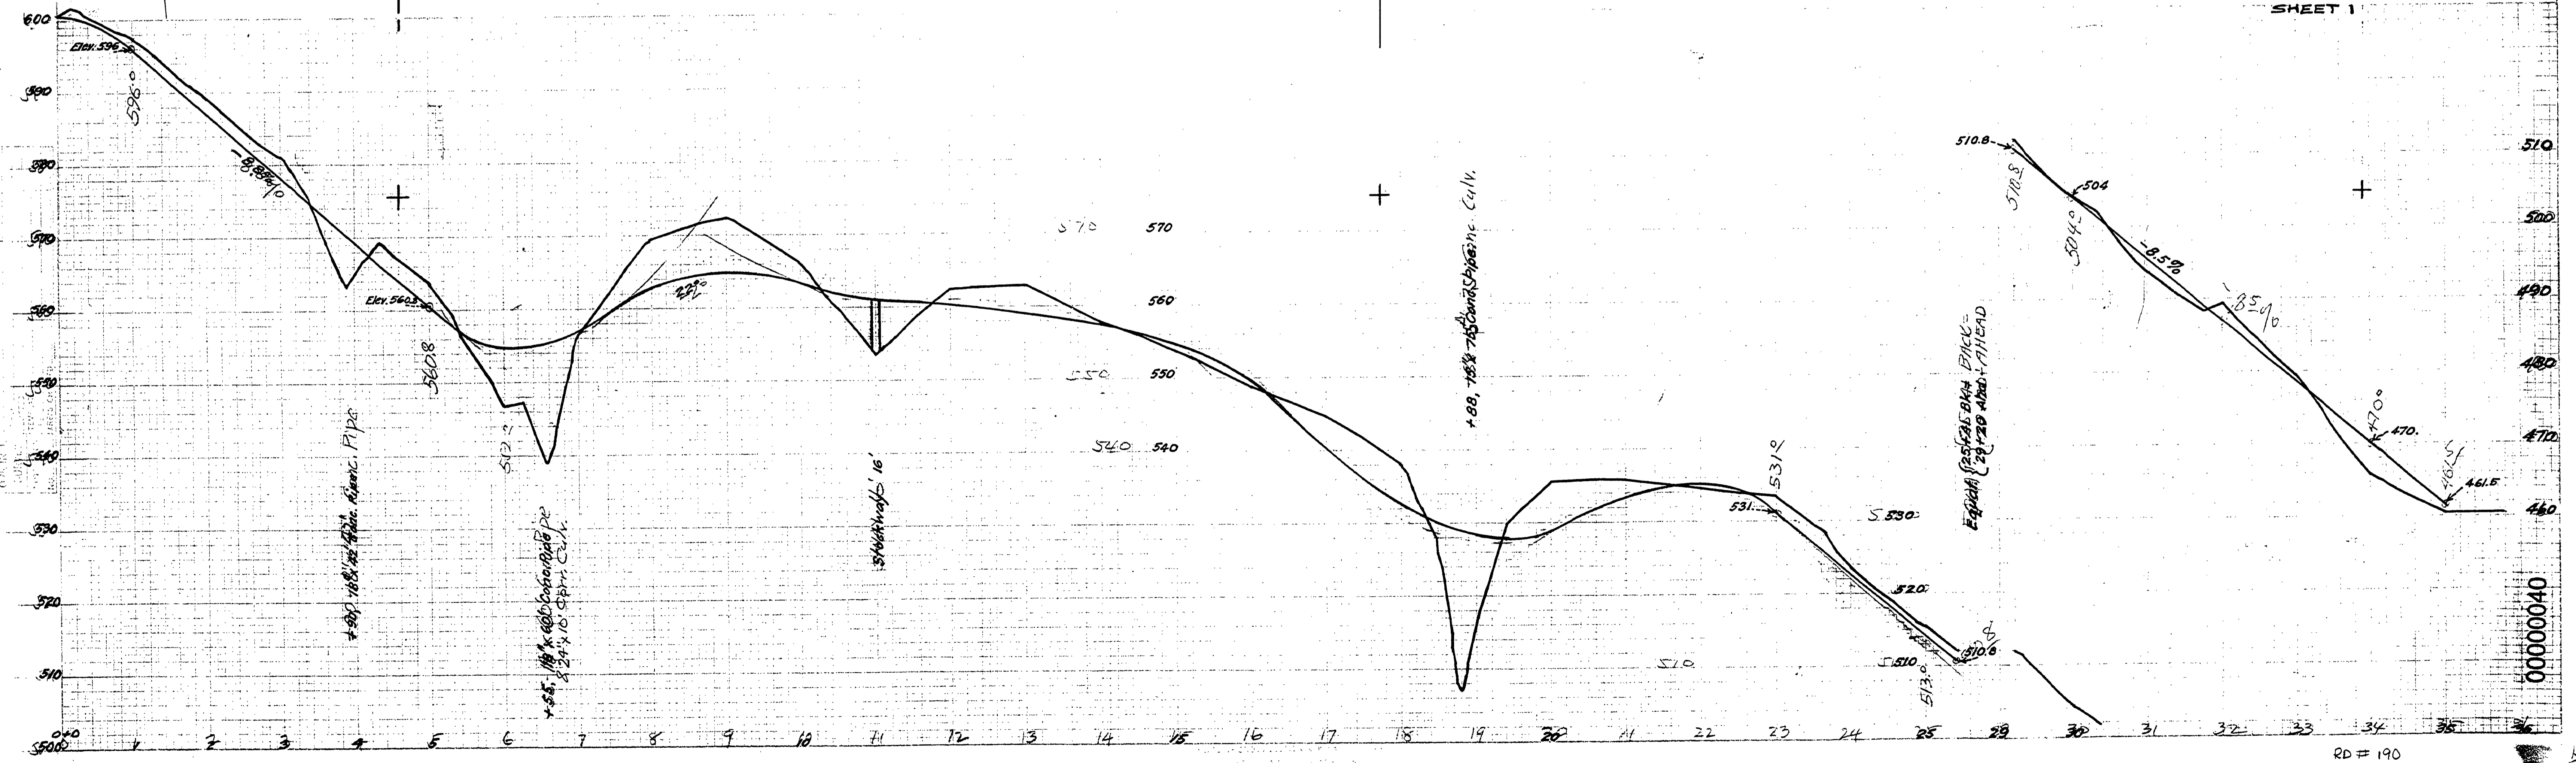

~ M.P. 0.00 - 0.40

T24-S 15#16 1938-9 SHT 1 OF 2

