


FILED  
 RECEIVED  
 AUG 14 1973  
 COUNTY SURVEYOR  
 WAGNER COUNTY, ORE

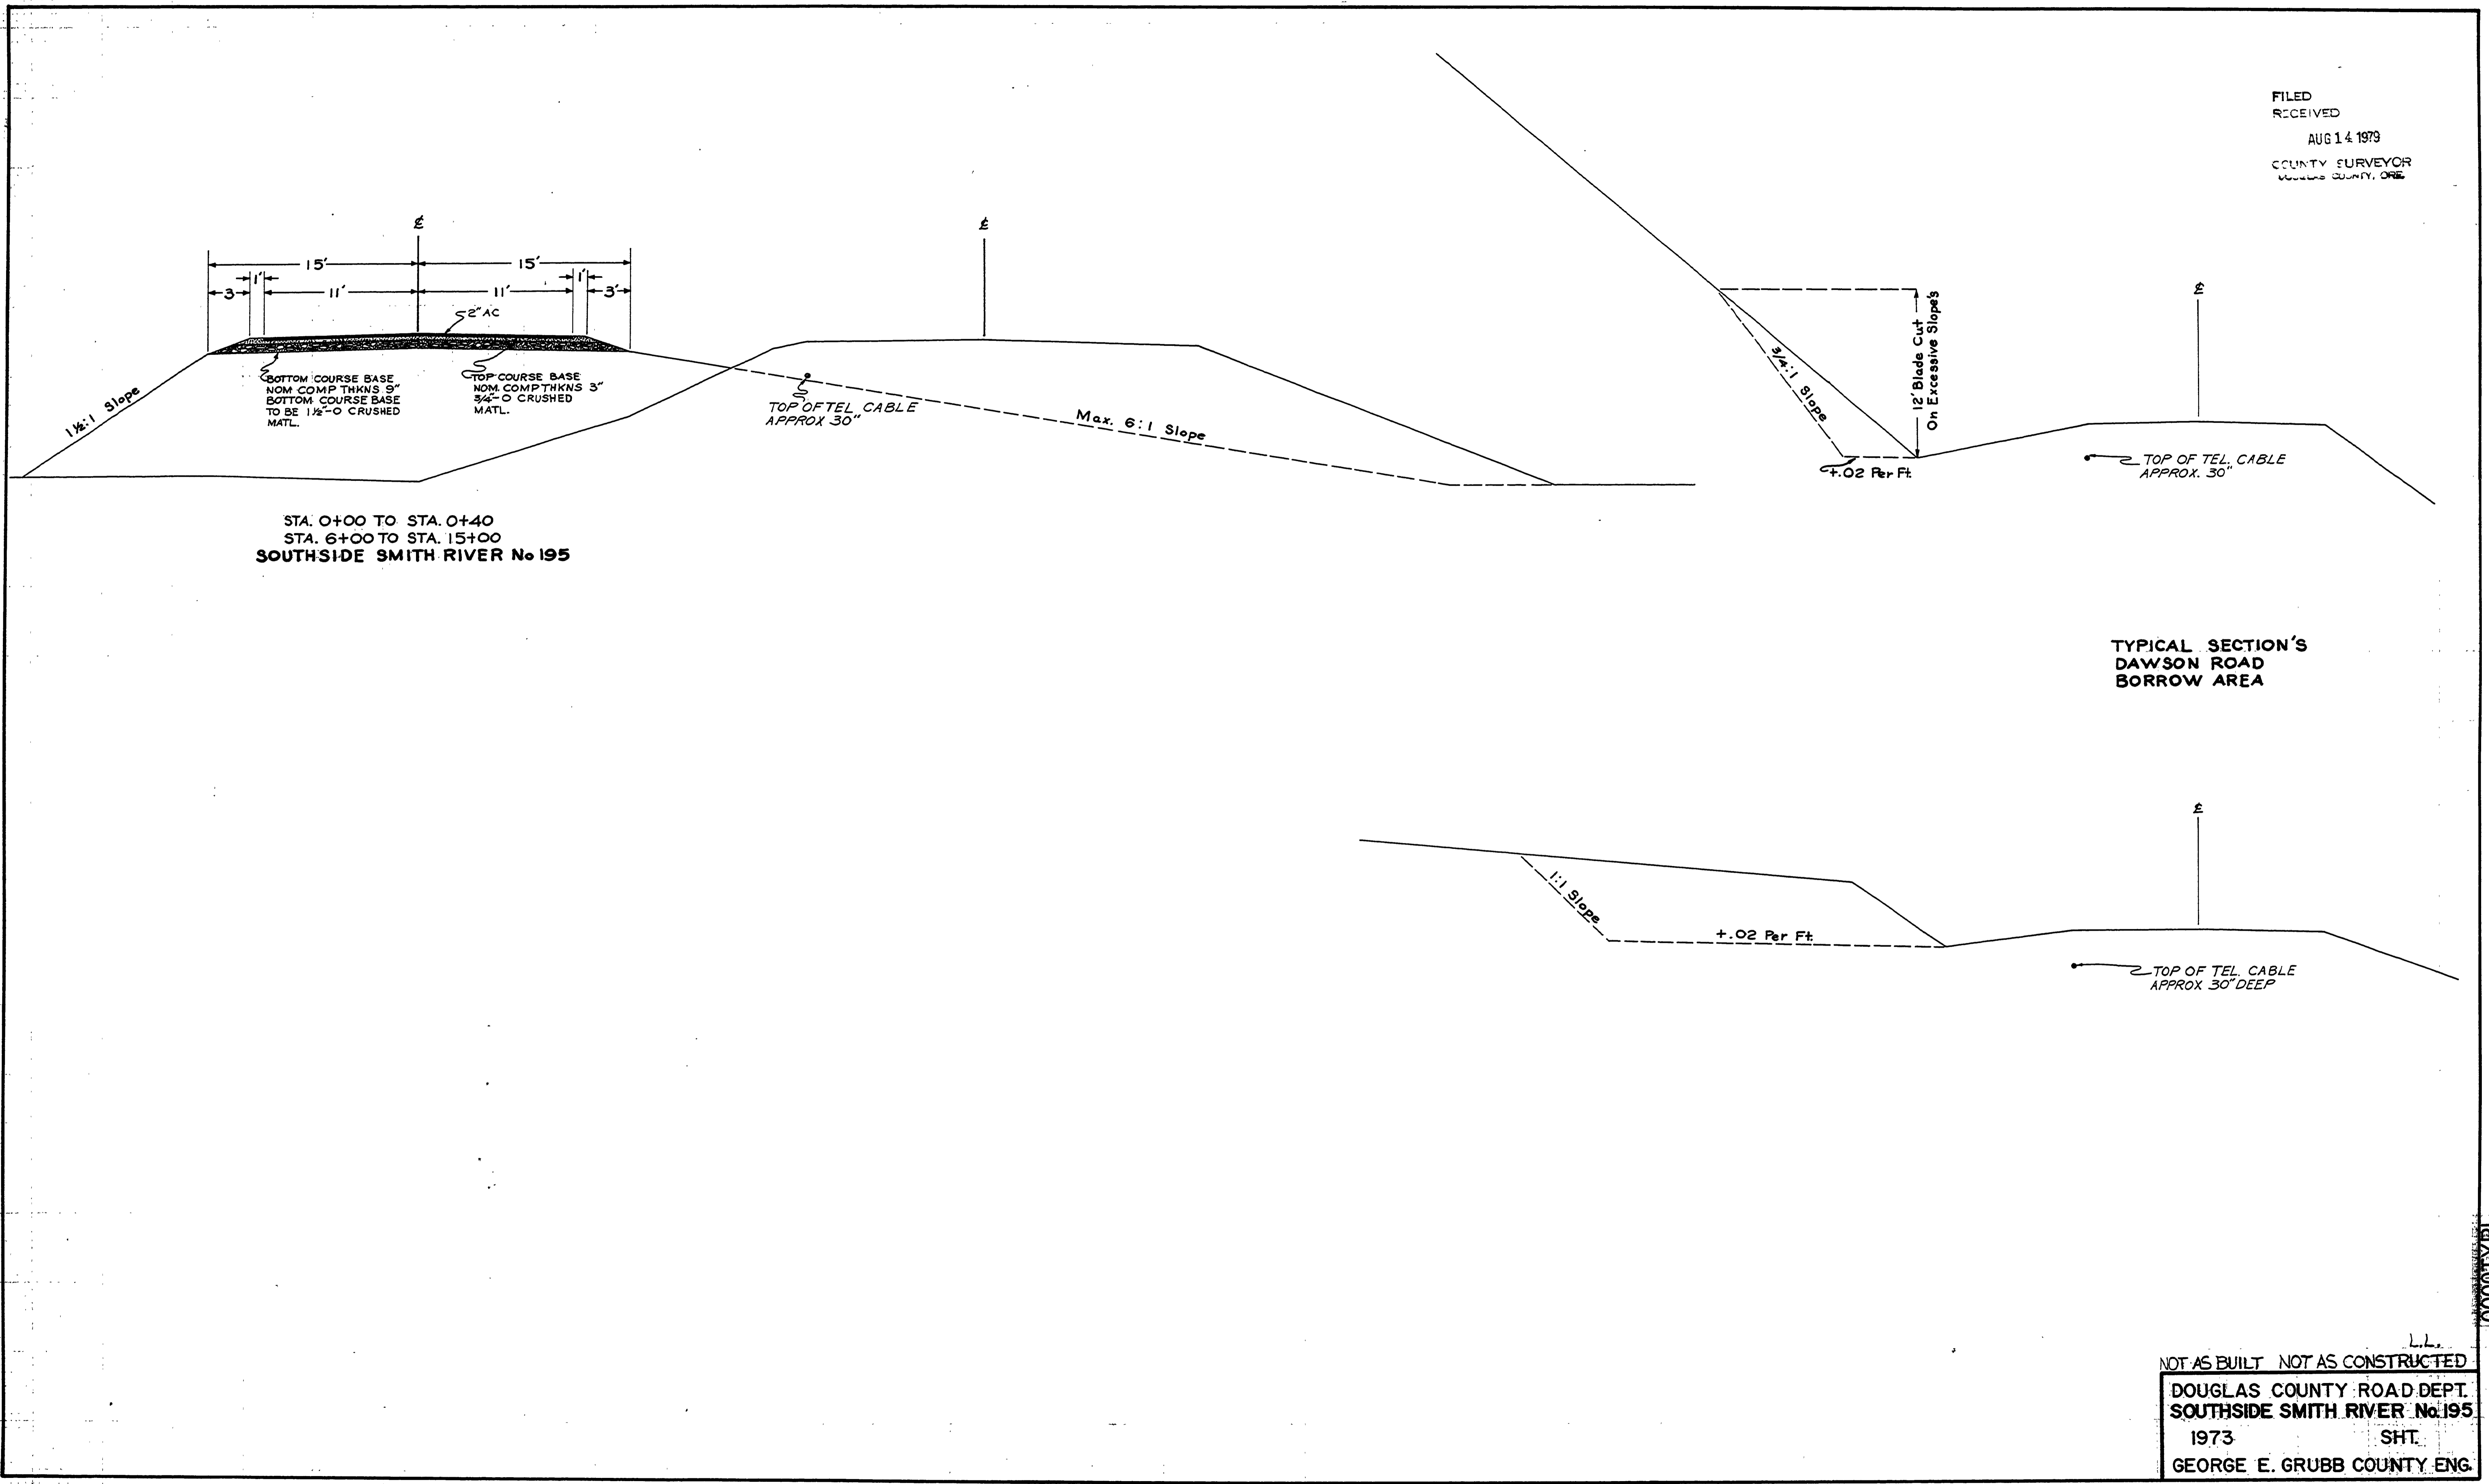

STA. 0+00 TO STA. 0+40  
 STA. 6+00 TO STA. 15+00  
 SOUTHSIDE SMITH RIVER No 195

TYPICAL SECTION'S  
 DAWSON ROAD  
 BORROW AREA

NOT AS BUILT NOT AS CONSTRUCTED  
 L.L.  
 DOUGLAS COUNTY ROAD DEPT.  
 SOUTHSIDE SMITH RIVER No 195  
 1973 SHT.  
 GEORGE E. GRUBB COUNTY ENG.

00001YPL