


SOUTH SIDE OF SMITH RIVER
 ROAD NO. 195
 SEC'S 9, 10, 16, 17, 19, 20-T21 S-R11W
 DOUGLAS COUNTY, OREGON
 1944
 Sheet No. 4

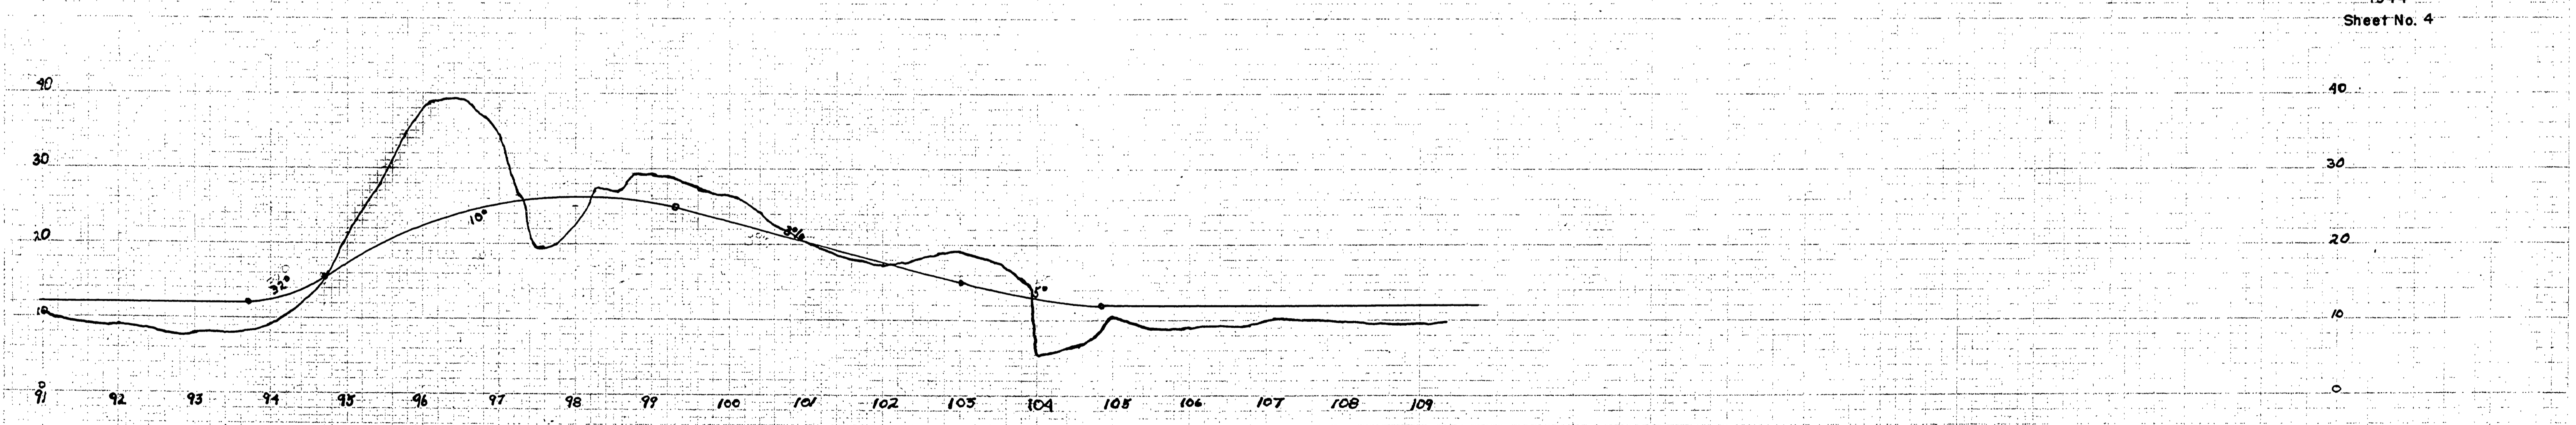

01850230