
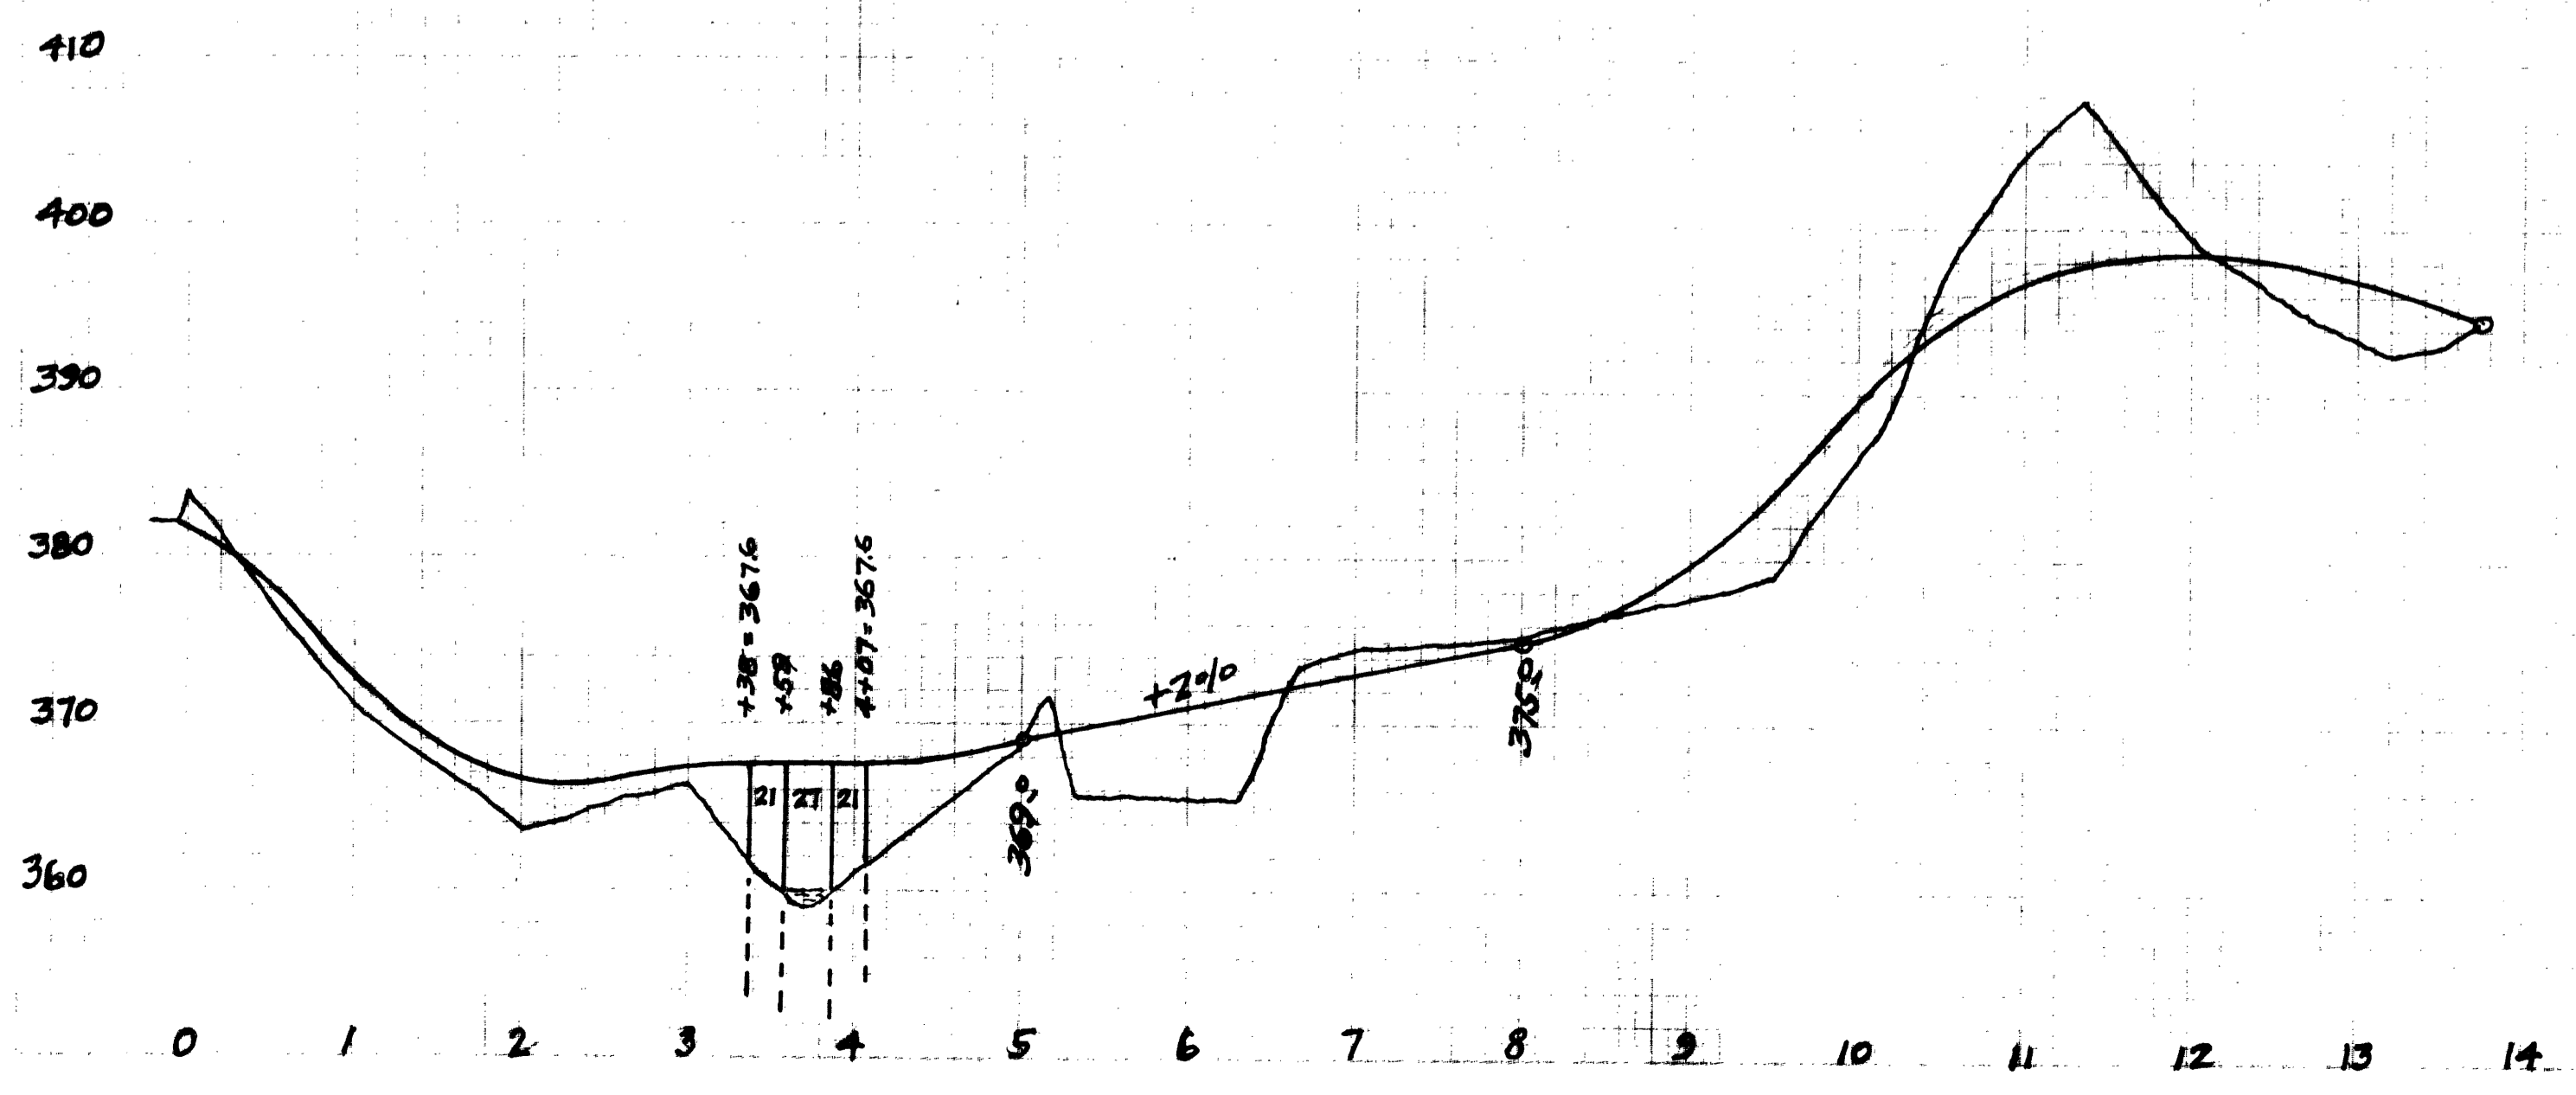


JAS. COX ROAD No 196
 Secs. 20-21-28-29 & 30
 T. 22 S. - R. 4 W.
 F.C. Frear Co. Rdmstr.
 March 1941
 Sheet 1

Scale 1" = 100' Horiz.
 " 1" = 10' Vert.

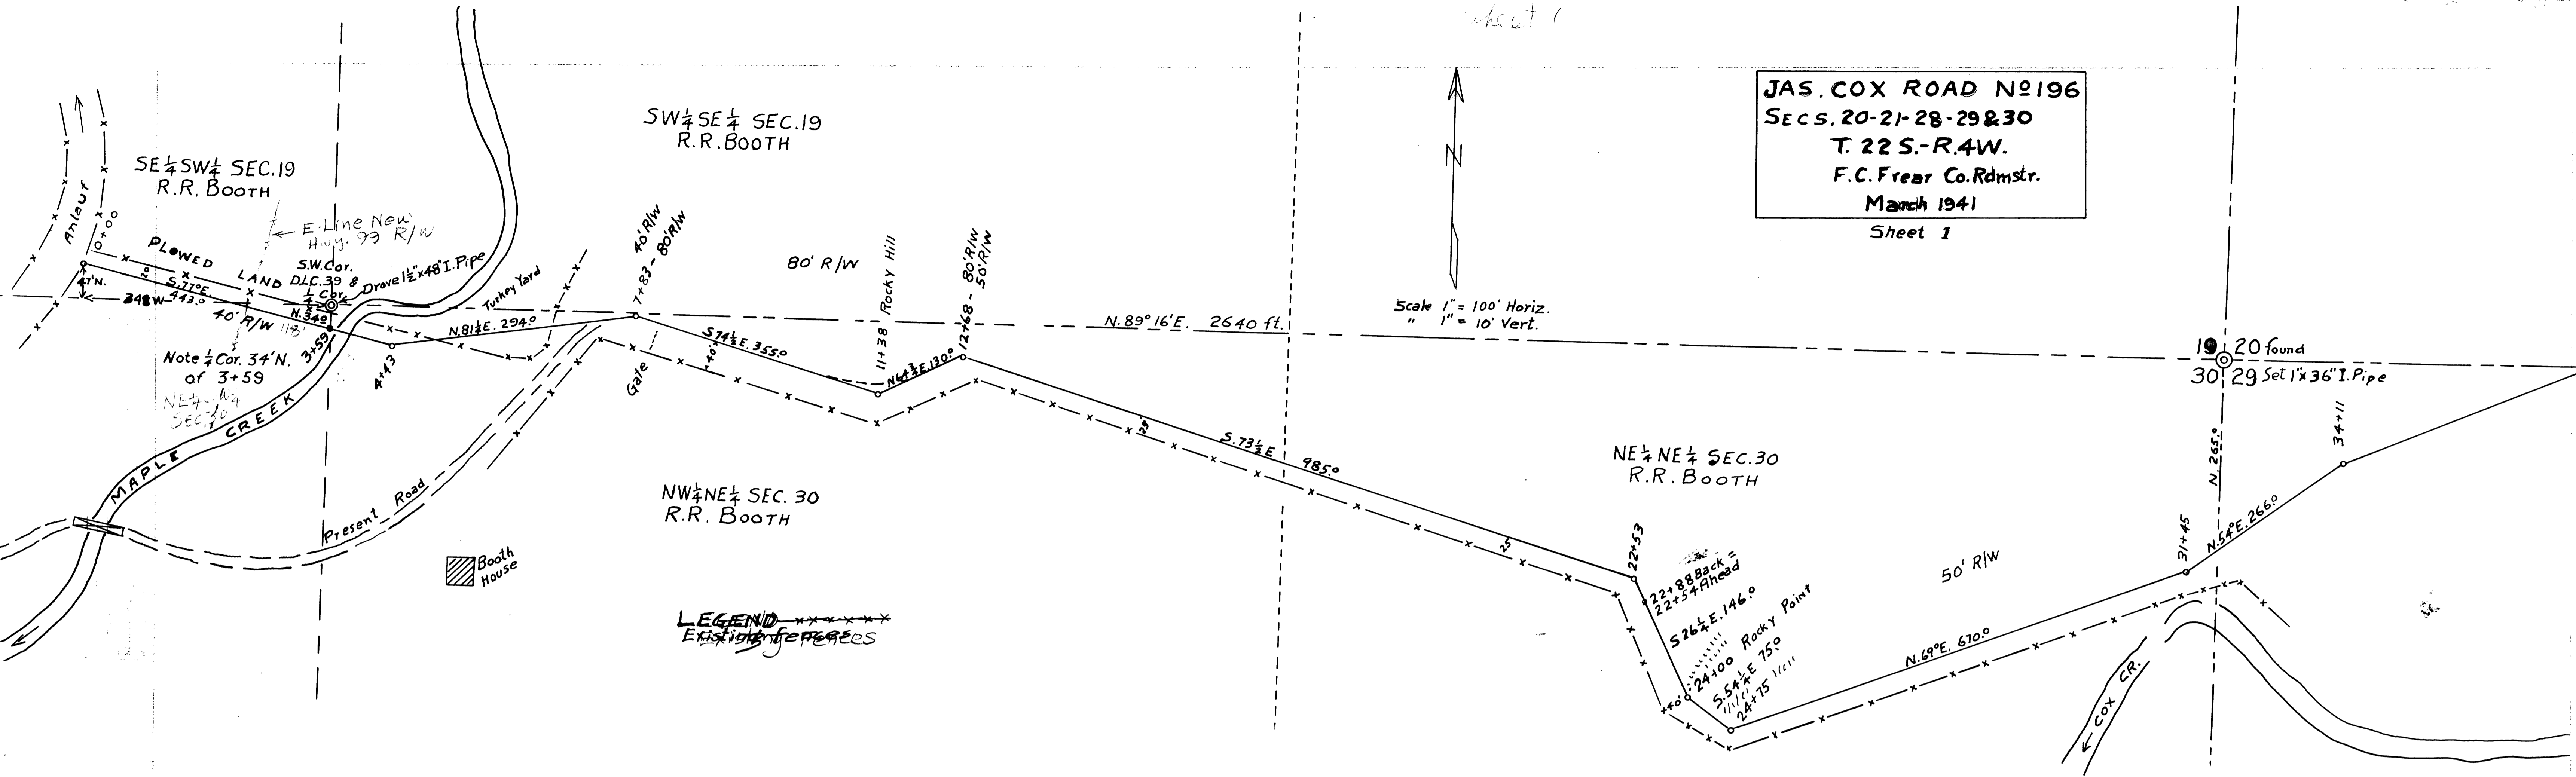

CO. RD. #196

~ M.P. 0.08 - 0.40

T. 22-4 S. 19, 20, 29 & 30 MARCH 1941 SH# 10F2

00000000

27