
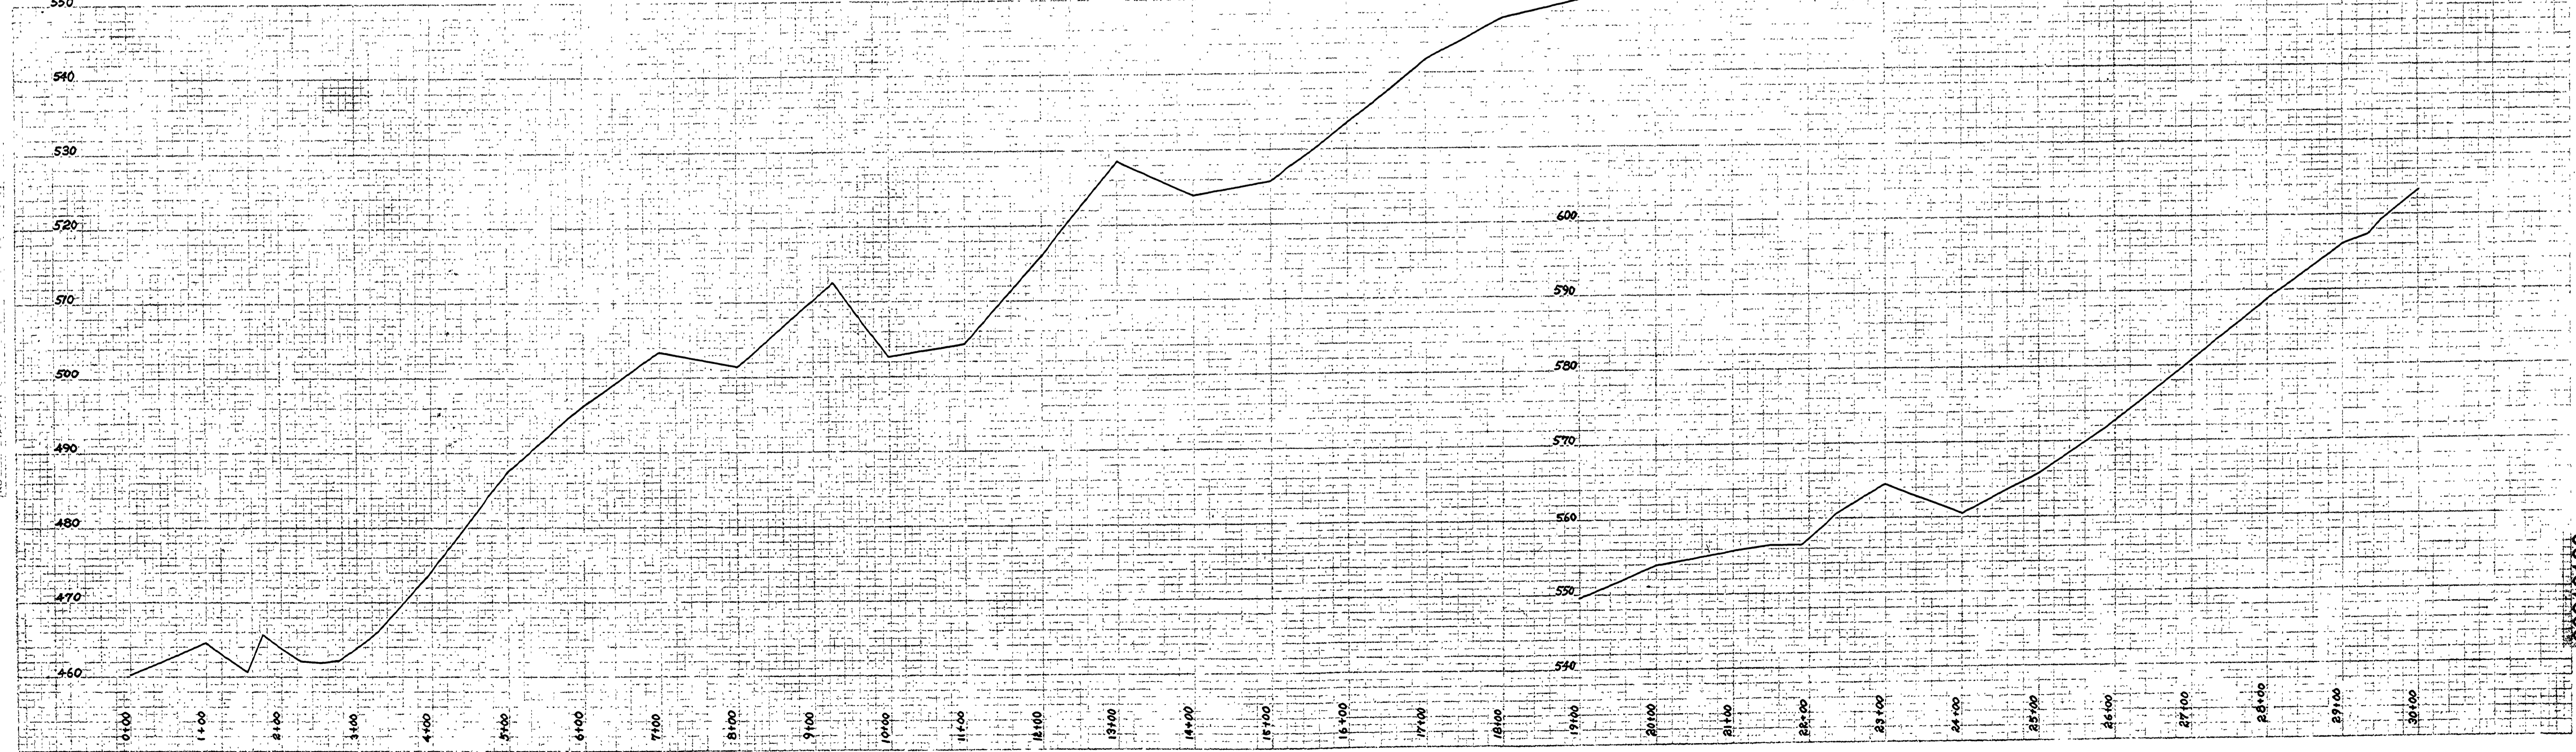


1554
SURVEY
DATE 1953

ORIGINAL
SURVEY
DATE 1953

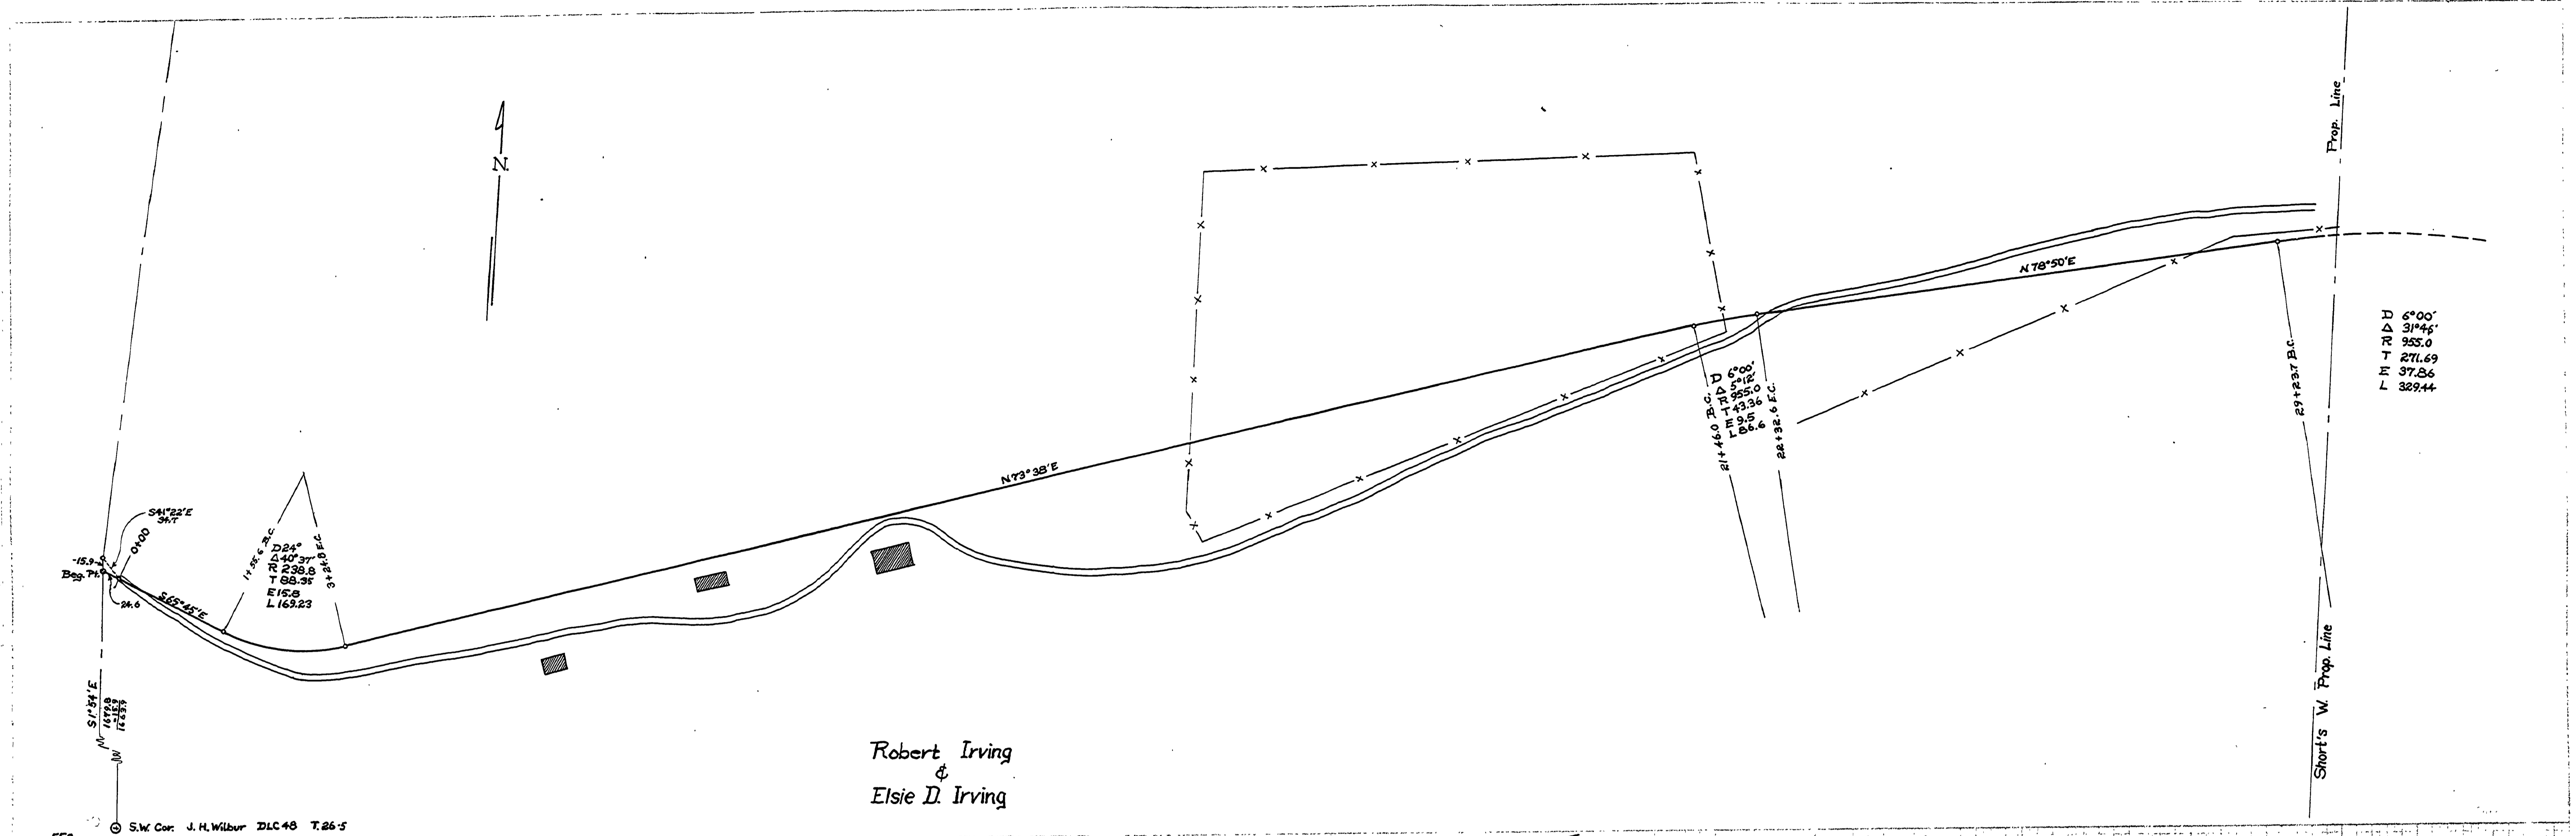

M.P. 0.31-1.36

G. Rd # 200 1953
786 sht. 2 of 4

00810136

(14)