


NOTE: \* Reference Points - Iron Pins

NOTE: Bearings and Coordinates - Lambert Grid - Oregon South Zone

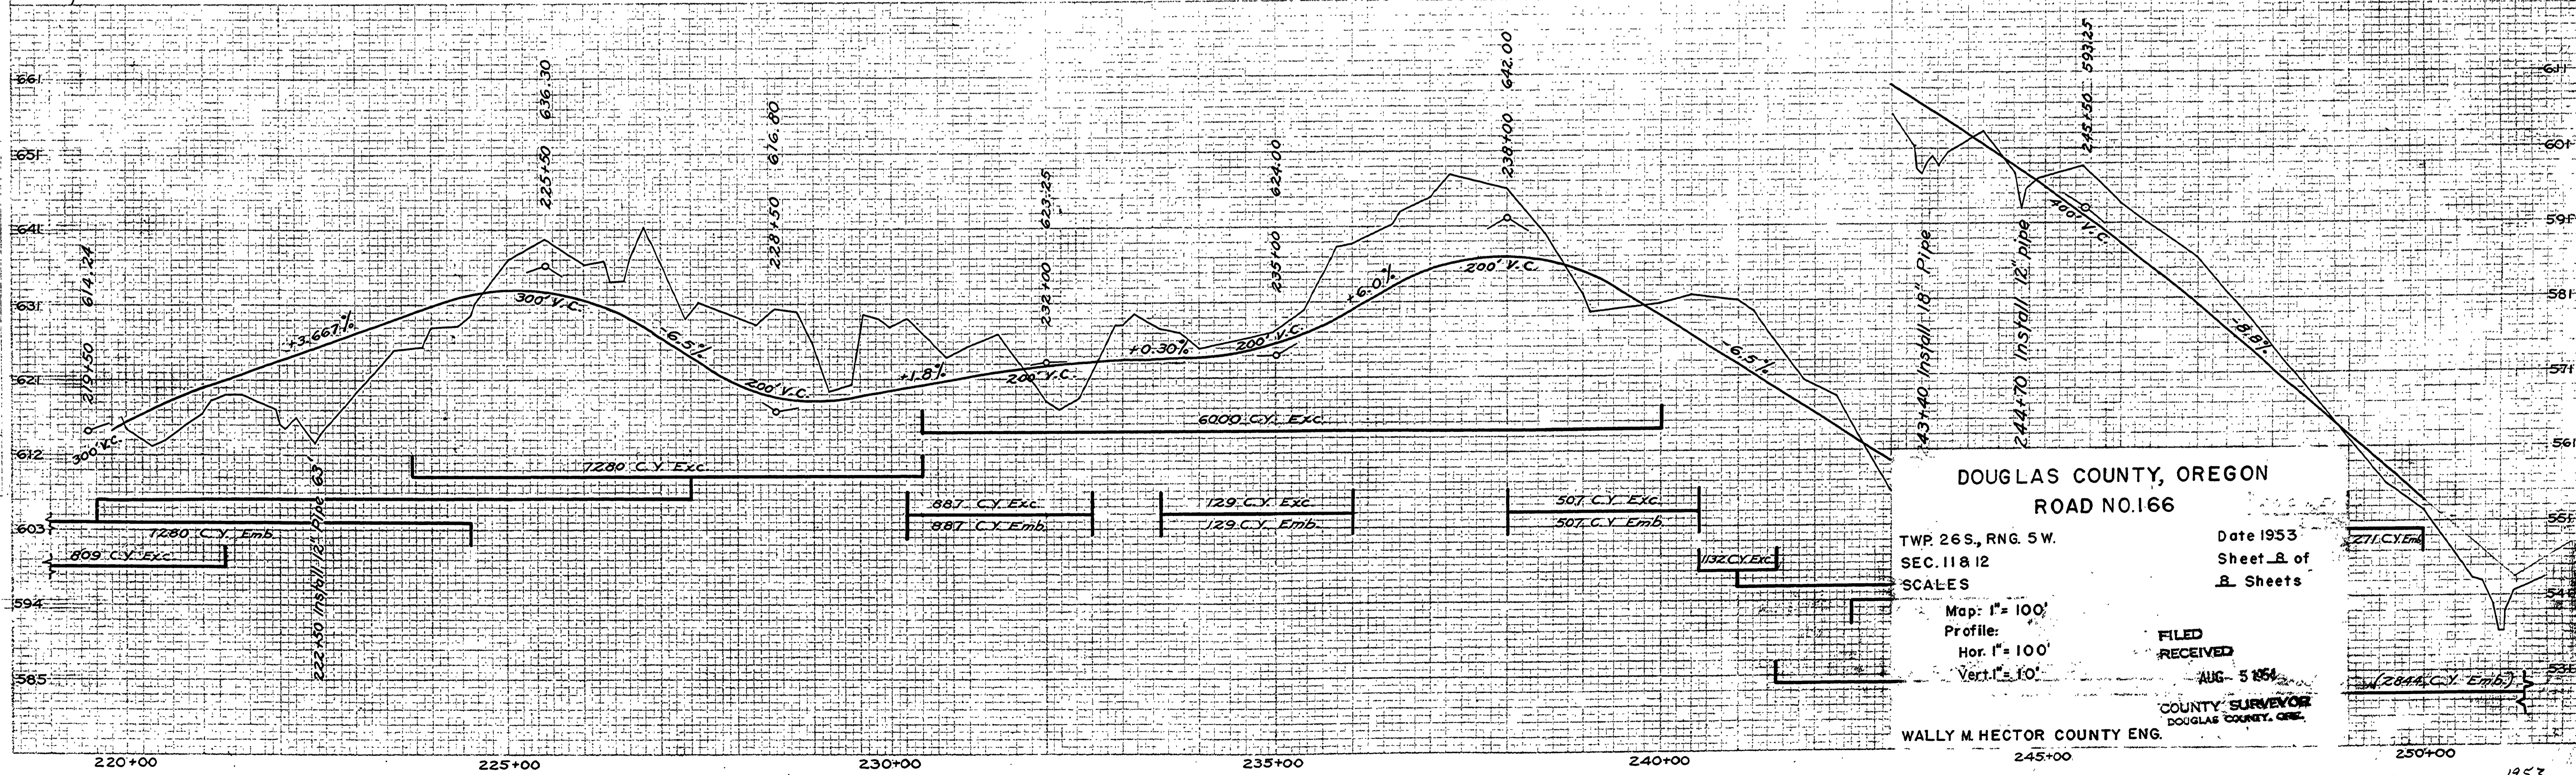

DOUGLAS COUNTY, OREGON  
 ROAD NO. 166  
 TWP. 26S., RNG. 5W.  
 SEC. 11 & 12  
 SCALES  
 Map: 1" = 100'  
 Profile: 1" = 100'  
 Vert: 1" = 10'

Date 1953  
 Sheet 8 of 8  
 B. Sheets

FILED  
 RECEIVED  
 AUG - 5 1954  
 COUNTY SURVEYOR  
 DOUGLAS COUNTY, ORE.  
 WALLY M. HECTOR COUNTY ENG.

04710521  
 1953  
 NOW CALLED  
 R.F. 200 GR # 166  
 SHE. 8 OF 8 (12)