


NOTE:
Bearings and Coordinates -
Lambert Grid - Oregon South Zone

DOUGLAS COUNTY, OREGON
ROAD NO. 200
TWP. 26 S. Date 1954
RNG. 5 W. Sheet No. 2
SEC. 14 of ___ Sheets
Scales Map: 1" = 100'
Profile: Hor. 1" = 100'
Vert. 1" = 10'
WALLY M. HECTOR COUNTY ENG.

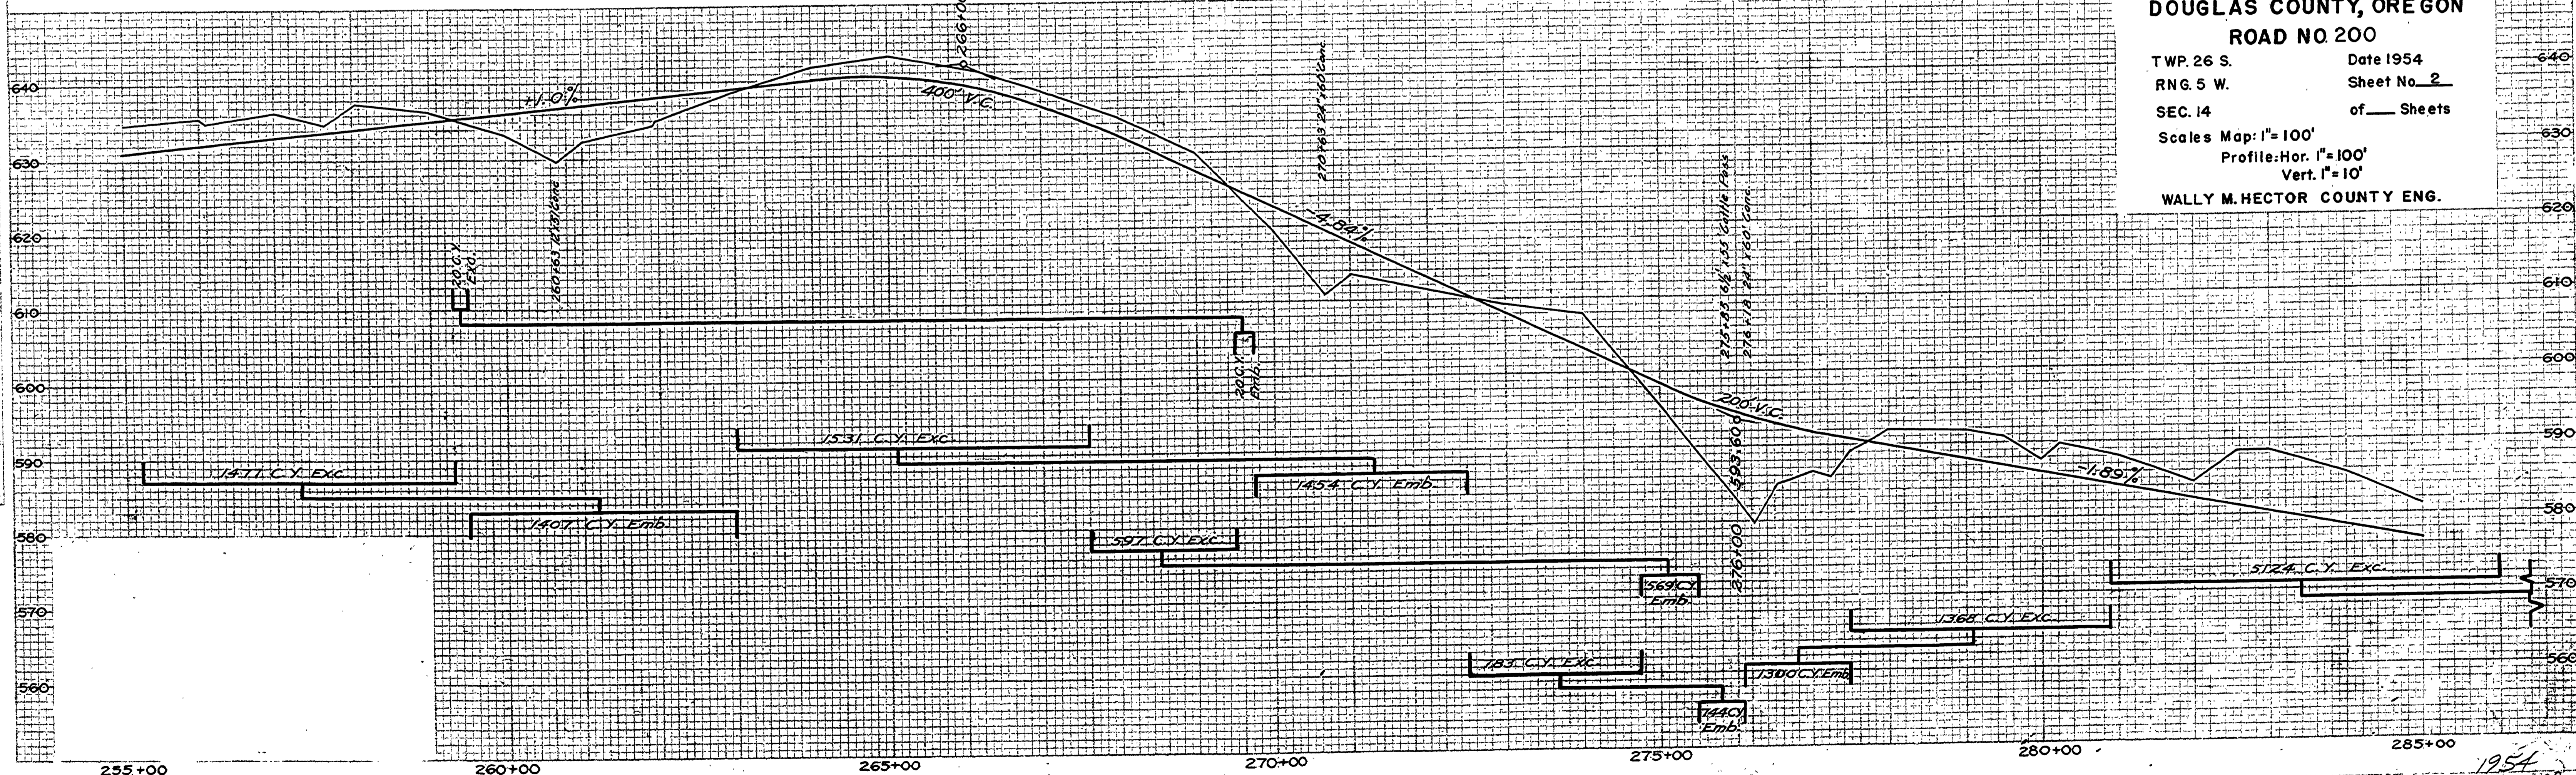

FINAL SURVEY
NO. 1000

ORIGINAL SURVEY
NO. 1000

06330579