


EDWARD G. KOLHAGEN
Vol. 204 Pg. 196
NE 1/4 of SW 1/4

NOTE:
Bearings and Coordinates—Lambert
Grid—Oregon South Zone

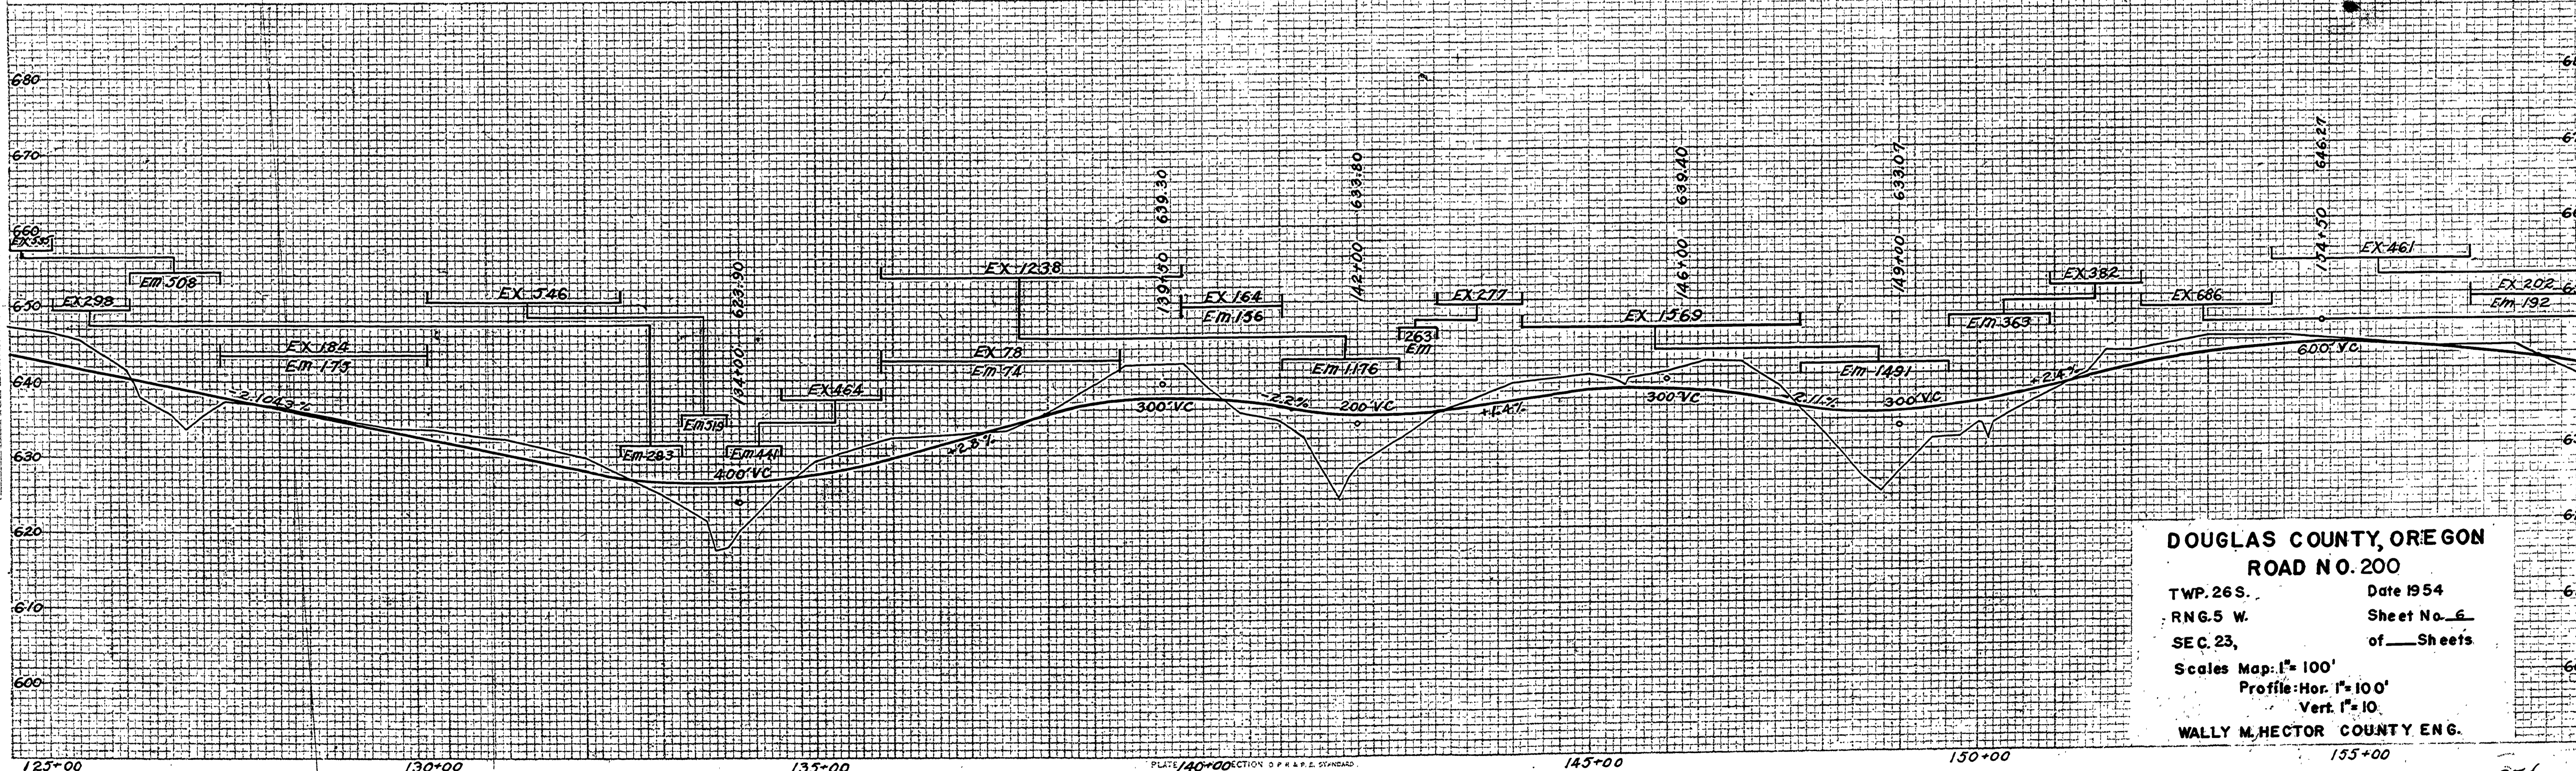

DOUGLAS COUNTY, OREGON
ROAD NO. 200
TWP. 26 S. Date 1954
RNG. 5 W. Sheet No. 6
SEC. 23, of ___ Sheets
Scales Map: 1" = 100'
Profile: Hor. 1" = 100'
Vert. 1" = 10'
WALLY M. HECTOR COUNTY ENG.

FINAL SURVEY
NOTICE BOOK
NO.

ORIGINAL SURVEY
NOTICE BOOK
NO.

PLATE 140-00 SECTION 3 P.M.P.E. STANDARD
KEUFFEL & ESSER CO. NEW YORK
K.E.E. CO. NO. 346-40

08790817