



RD 200

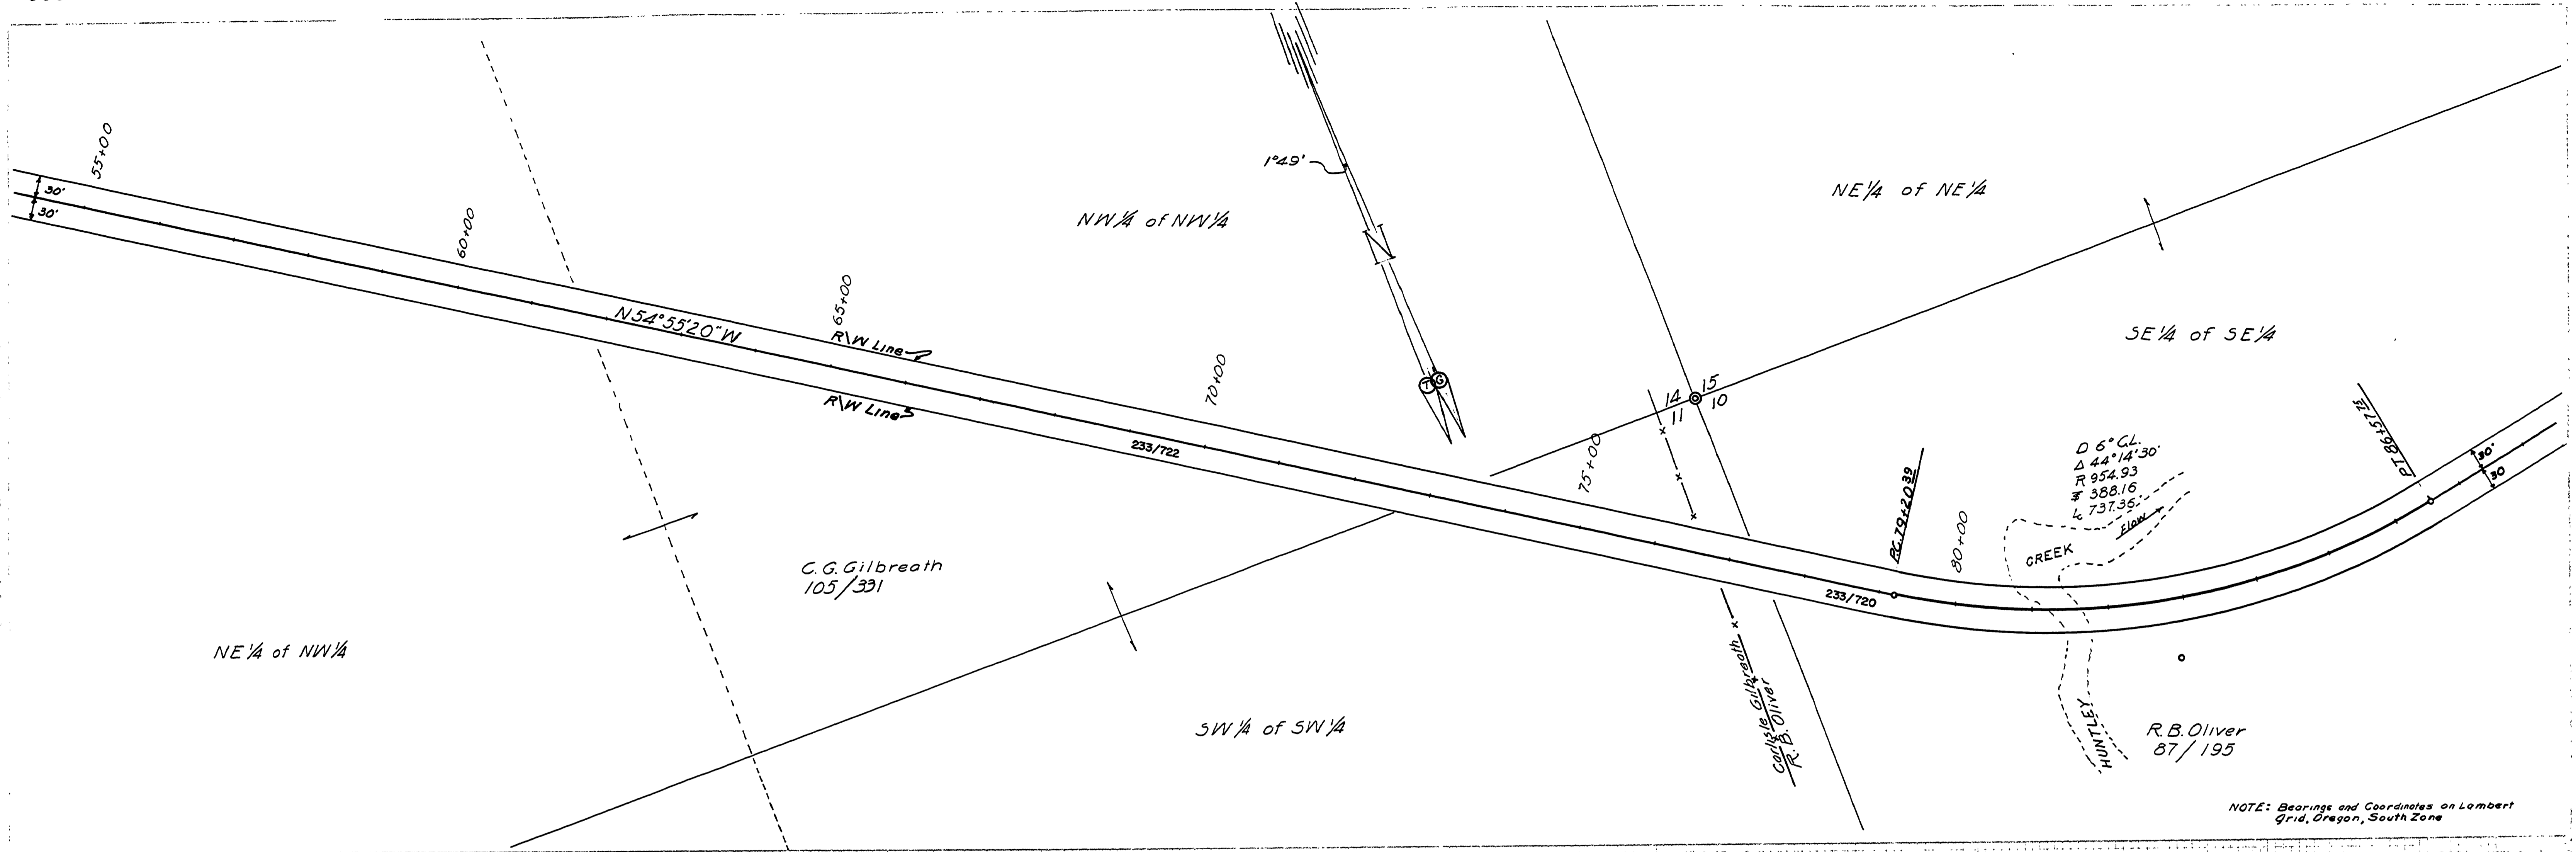

NOTE: Bearings and Coordinates on Lambert Grid, Oregon, South Zone

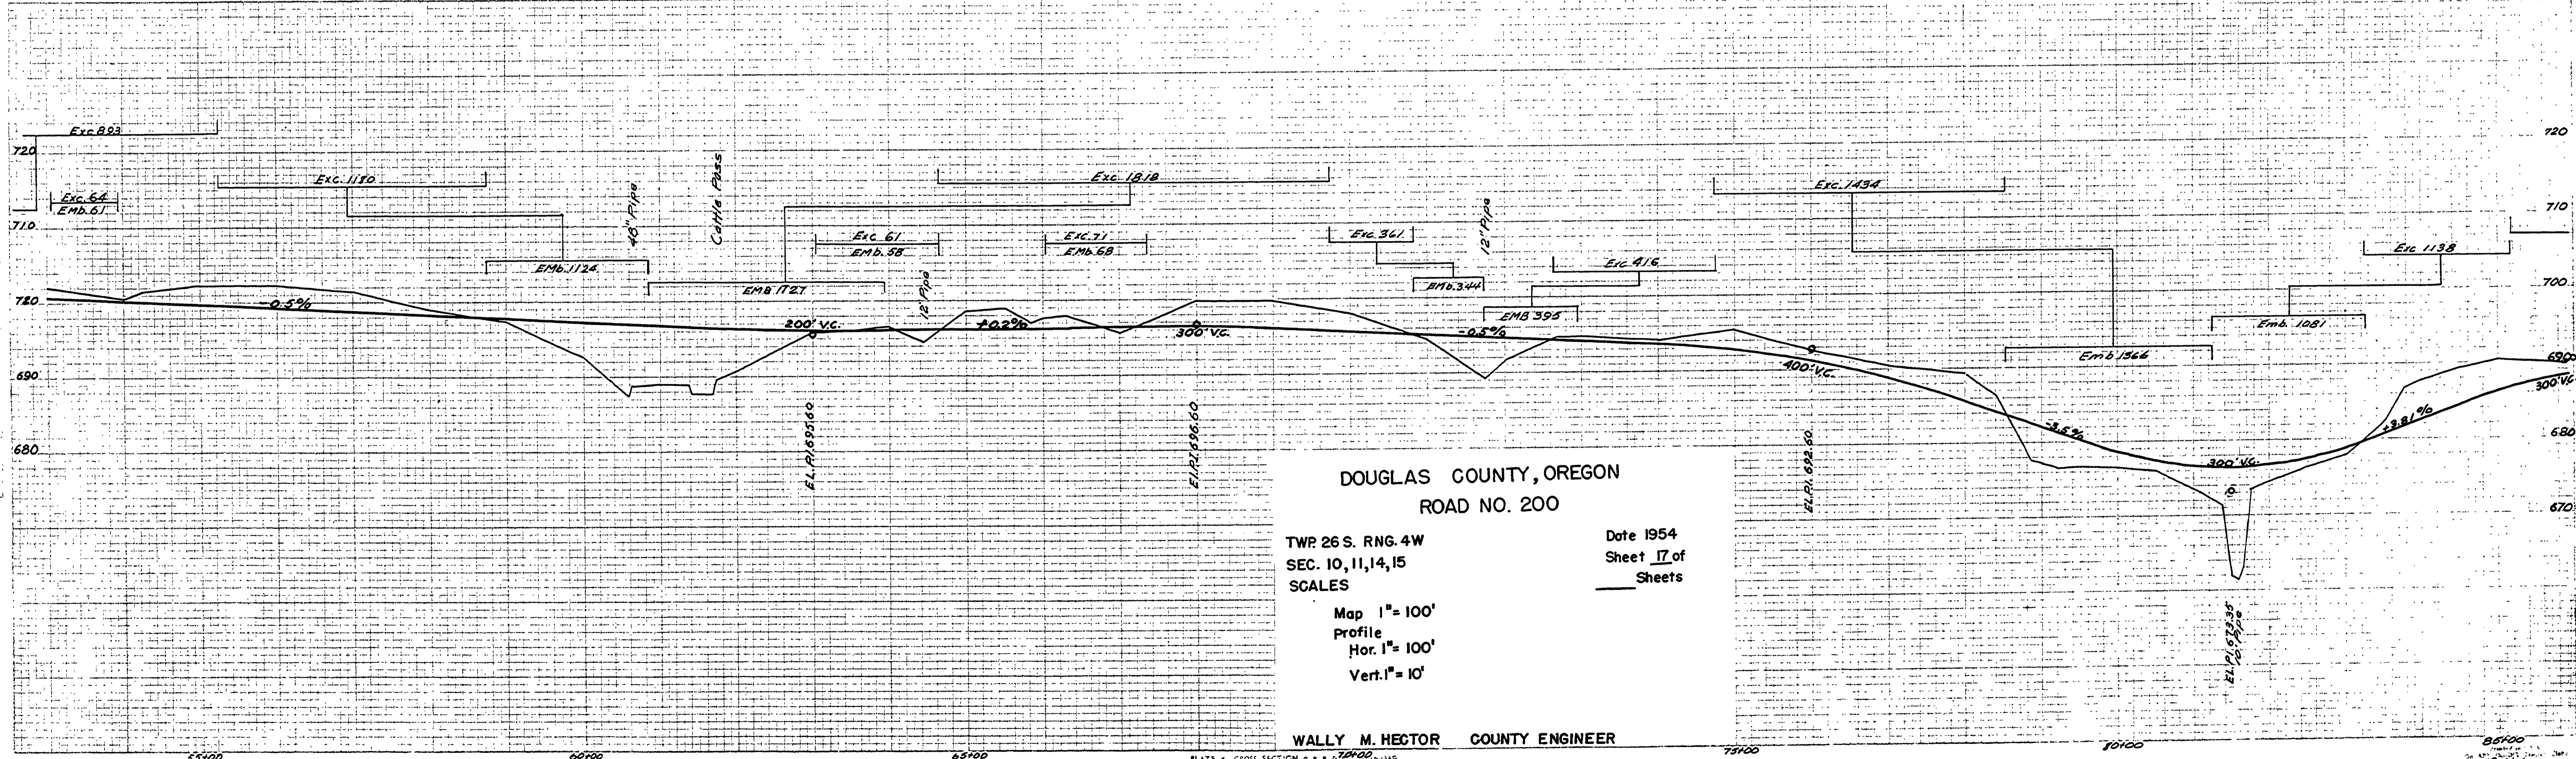

DOUGLAS COUNTY, OREGON
ROAD NO. 200

TWP. 26 S. RNG. 4 W
SEC. 10, 11, 14, 15
SCALES

Date 1954
Sheet 17 of
Sheets

Map 1" = 100'
Profile 1" = 100'
Vert. 1" = 10'

WALLY M. HECTOR COUNTY ENGINEER

15241464

M.P. 15.24-14.64

1954
C.R.D. # 200
SHEET 17 OF 20