


DOUGLAS COUNTY OREGON

PLANS FOR PROPOSED PROJECT



GRADING & SURFACING

CANYONVILLE-RIDDLE DUMP ROAD NO. 205

MAY 1968

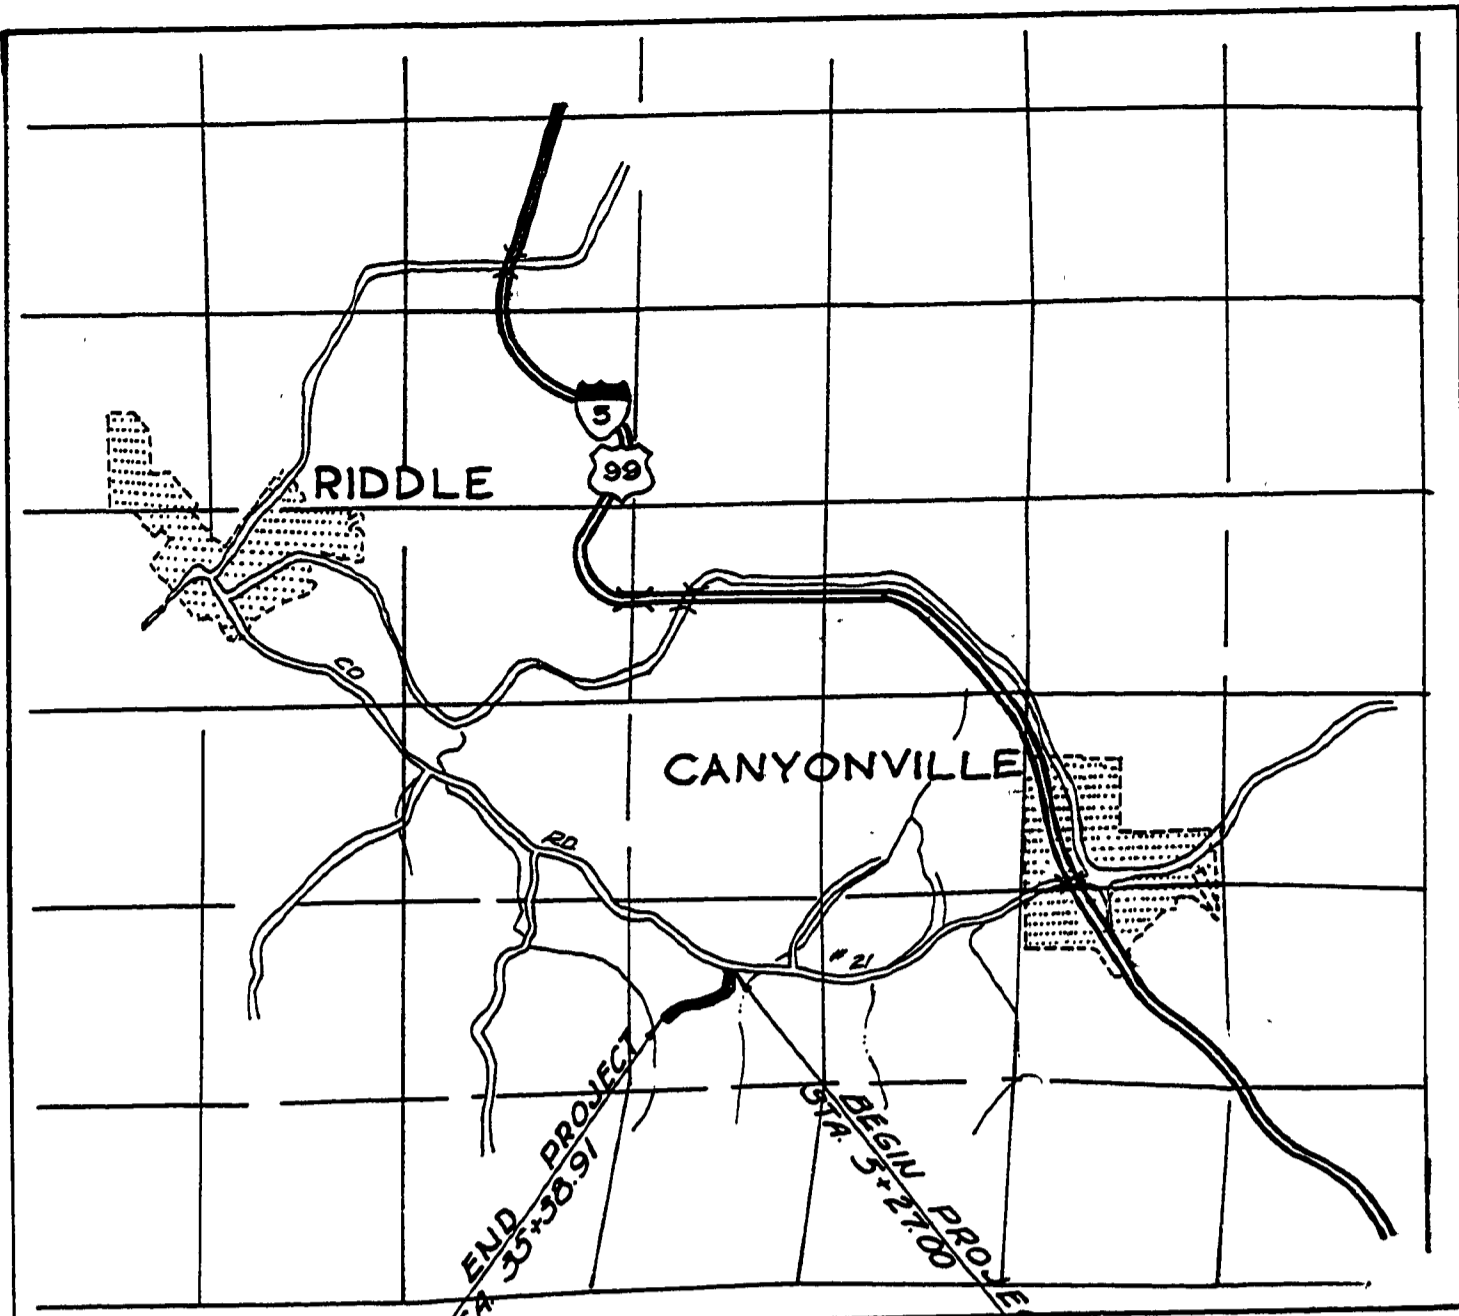

VICINITY MAP

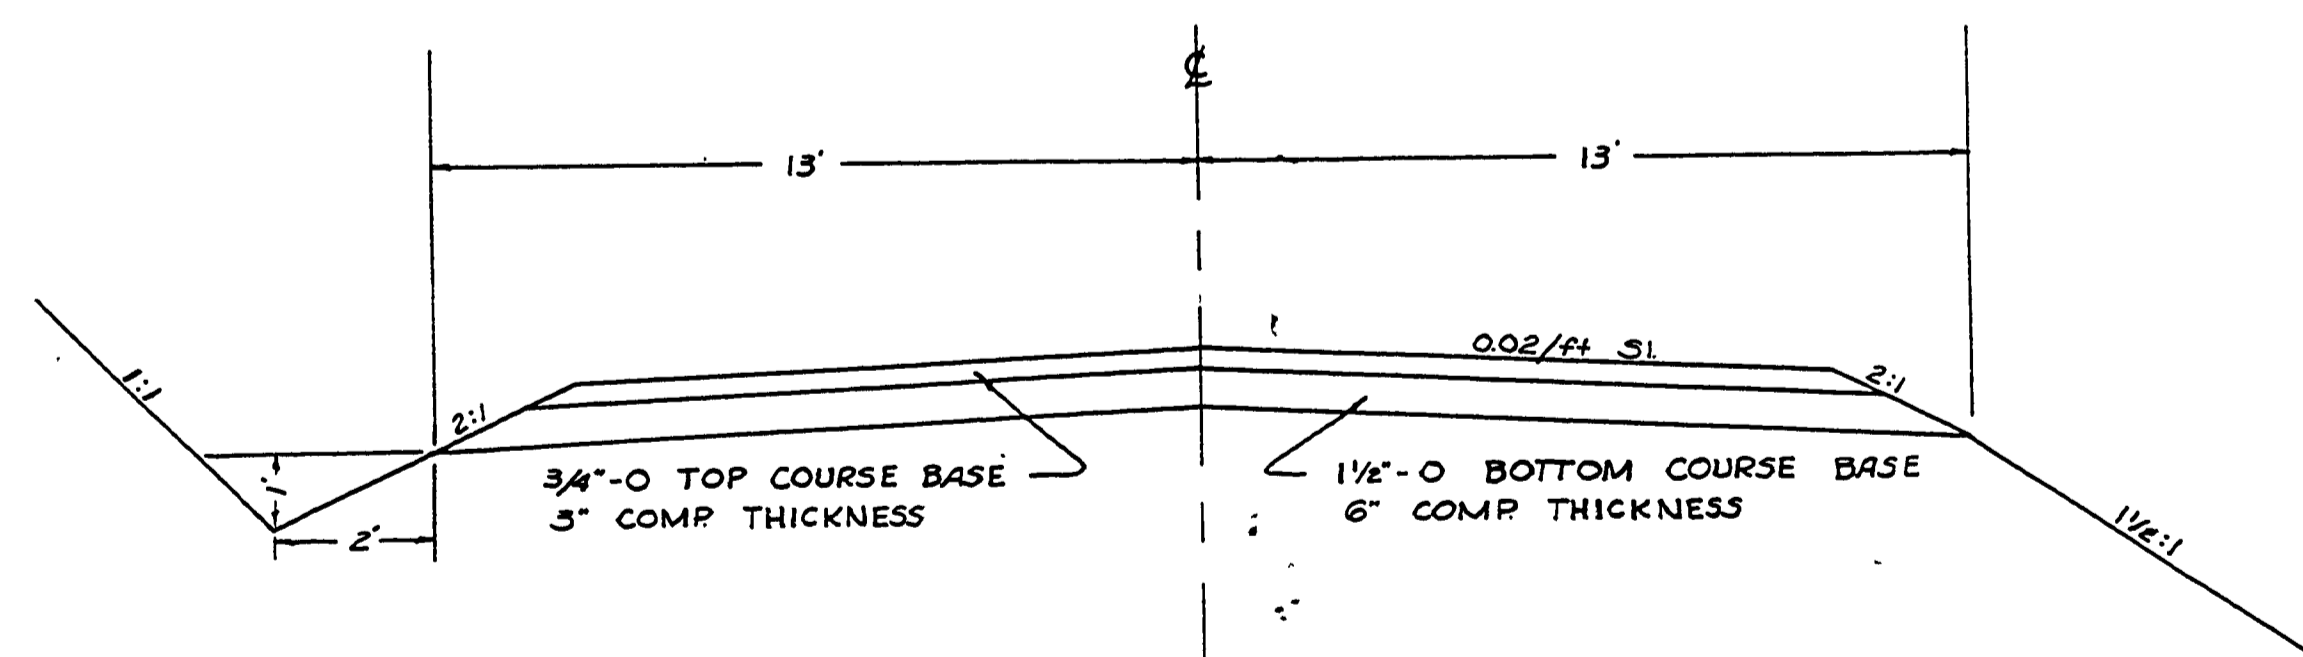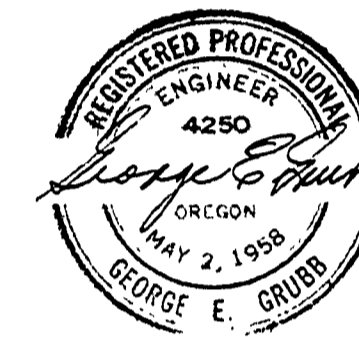

TYPICAL SECTION

FILED
RECEIVED
APR 3 1968
COUNTY SURVEYOR
DOUGLAS COUNTY, OREGON

MAY '68

C.R.#205 sh. 1 of 2

000006C

(37)