

John W. & Annabel Denn Wiles
Vol 159 Pg. 119

S.L. & Mary E. Rose
Vol 107 Pg. 182

S. Line Adam Day D.L.C. No. 44

Sec Line 35
26

N69°50'W

D=70° Lft.
Δ=52°32'30"
R=381.97
T=188.54
L=350.28

D=2° Rt.
Δ=11°50'
R=2864.89
T=296.89
L=591.67


D=10° Lft.
Δ=28°46'30"
R=572.96
T=146.98
L=287.75

D=10° Rt.
Δ=34°50'
R=572.96
T=179.74
L=348.33

Joseph A & Annabel Denn
Vol 96 Pg. 68

FILED
RECEIVED
OCT 15 1952
COUNTY SURVEYOR
CLATSOP COUNTY, ORE.

DENN ROAD NO. 210
Sec. 25, 26, 35, 36, T.29S., R.8W., W.M.
Scale: 1"=100' Date: _____
County Eng. Wally M. Hecox
Sheet 3 of 3

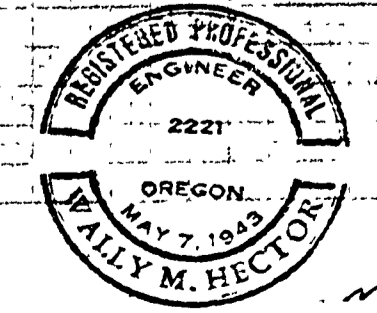

no date
G. Rd # 210 sht. 3 of 3 (46)

M.P. 1-16-1-78

01160178