
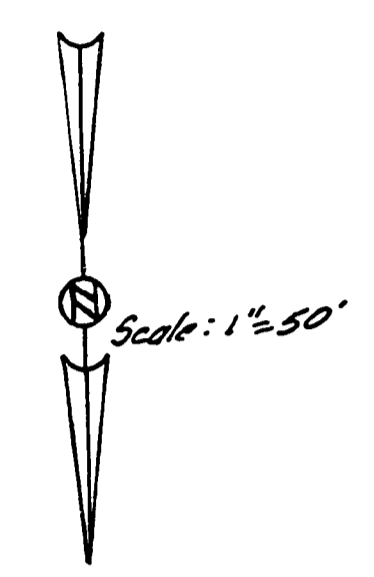
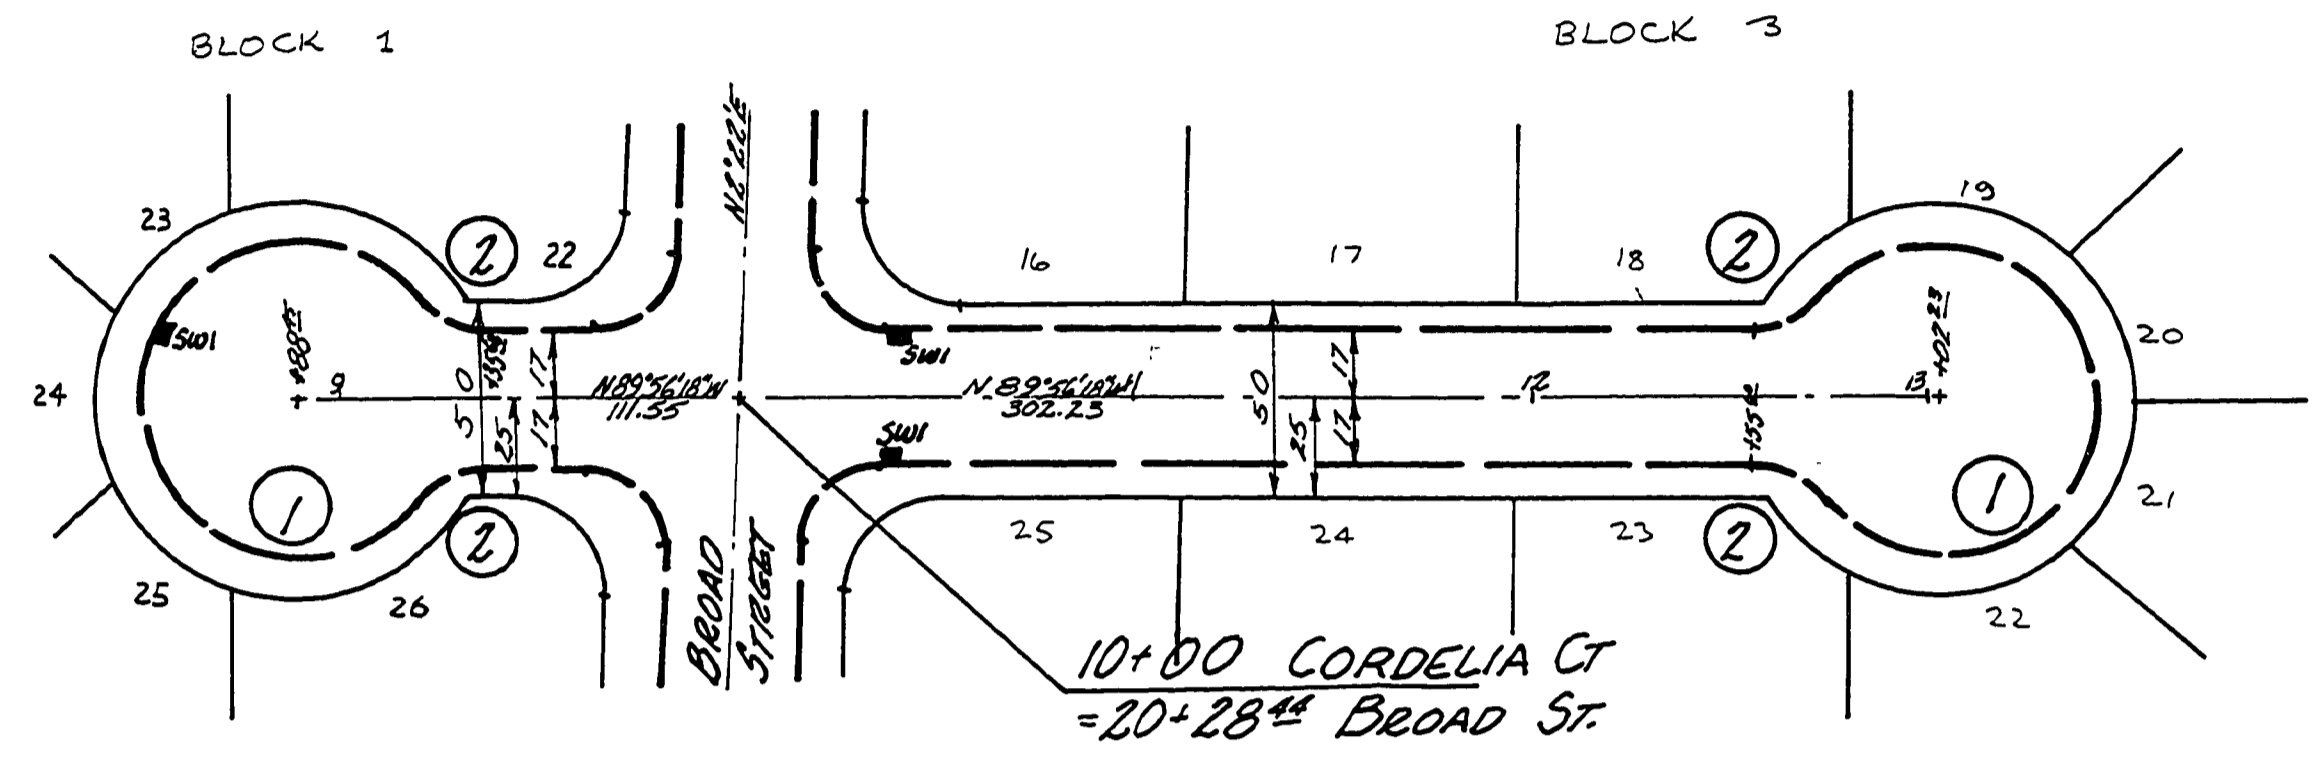


FILED
 AUG 10 1987
 COUNTY SURVEYOR
 DOUGLAS COUNTY, ORE.

PLAN
 SURVEYED
 ALIGNED
 CHECKED
 RT. OF WAY CHECKED
 NO. _____
 BY _____
 DATE _____

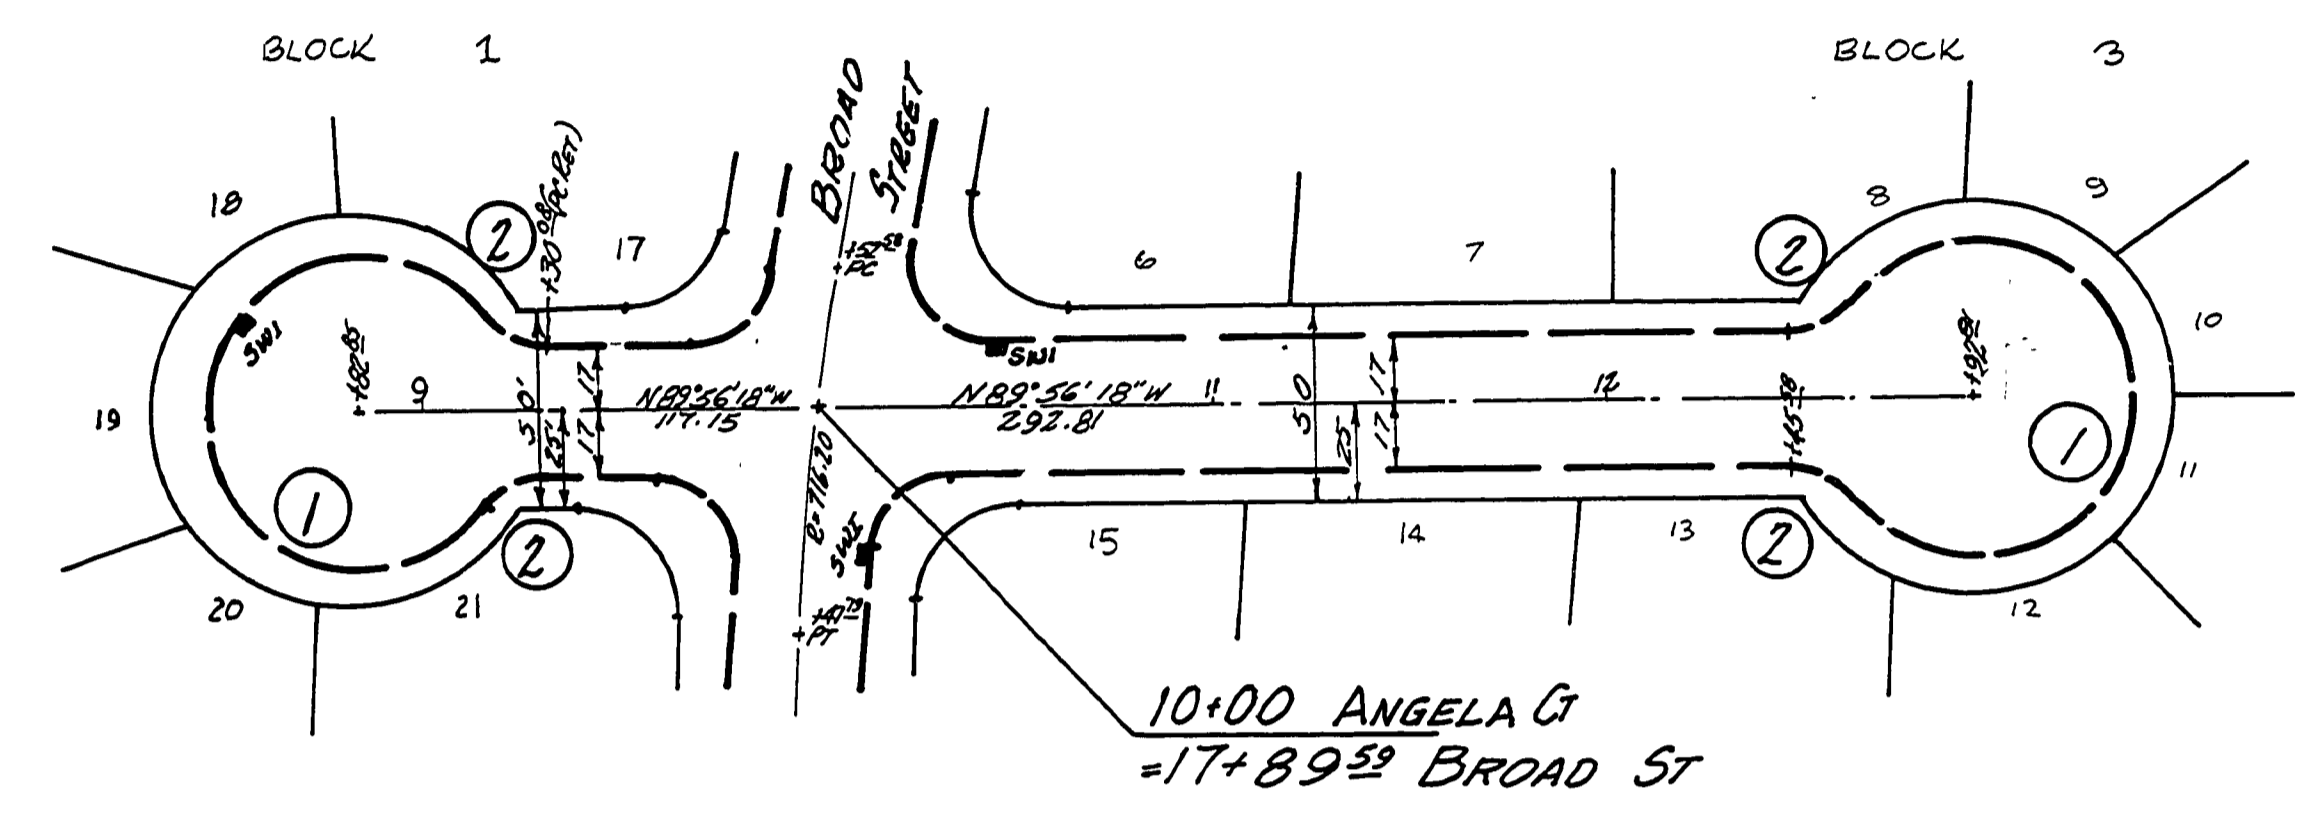


ANGELA COURT

CORDELIA COURT

~ CURVE DATA ~

NUMBER	Δ	RADIUS	LENGTH	Calc. Sec
①	283°34'14"	40	197.71	Calc. Sec
②	38°12'53"	20	13.29	Curb Ret.

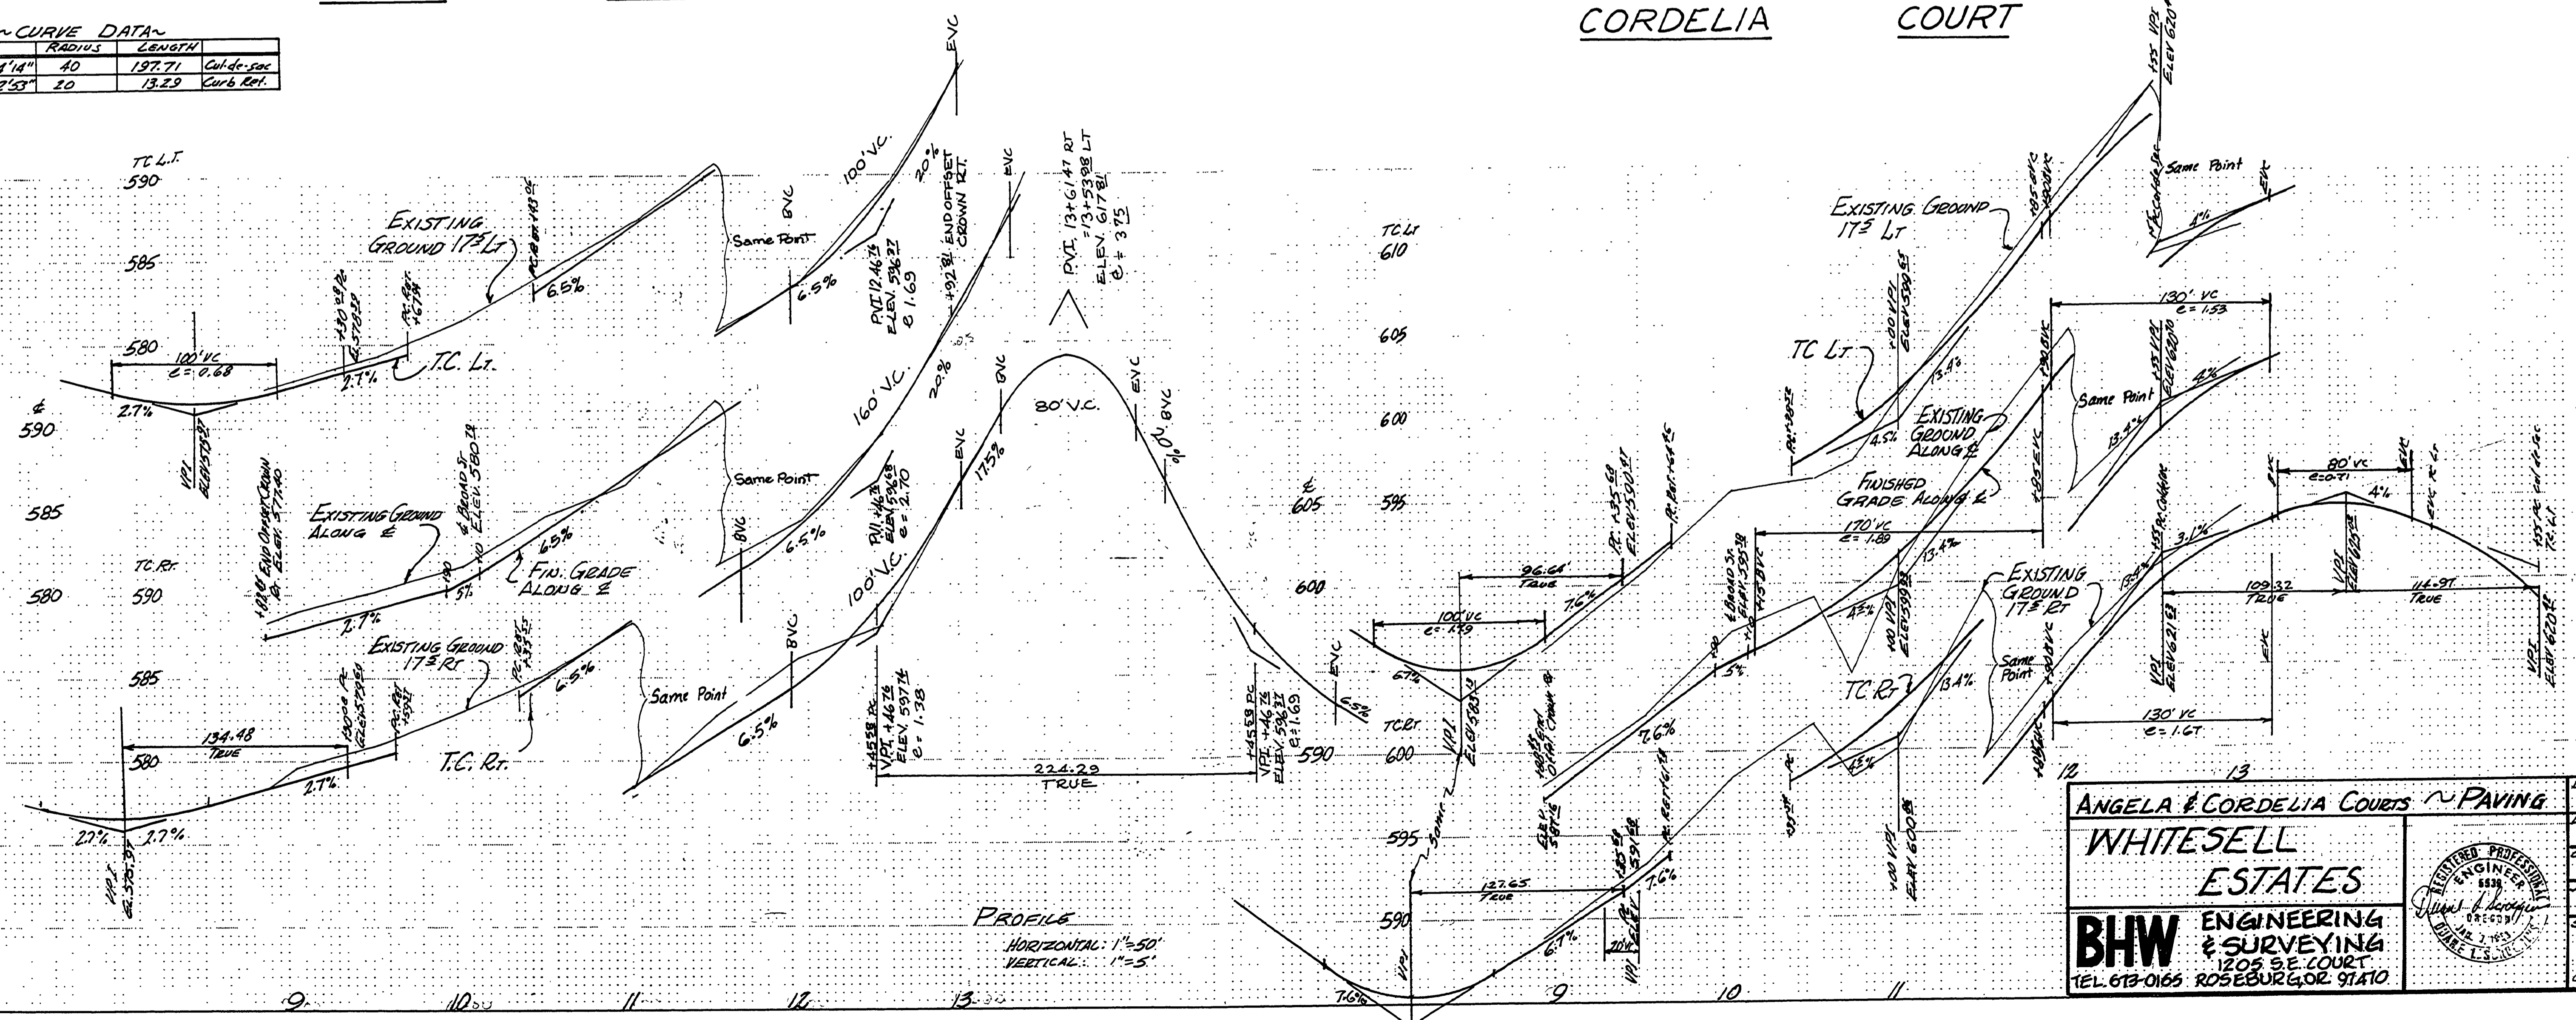

PROFILE
 SURVEYED
 PLOTTED
 CHECKED
 B.M. NOTED
 STRUCTURE NOTATIONS CHECKED
 NO. _____
 BY _____
 DATE _____

ANGELA & CORDELIA COURTS ~ PAVING

WHITESELL ESTATES

BHW ENGINEERING & SURVEYING
 1205 S.E. COURT
 TEL. 673-0165 ROSEBURG, OR 97130

DATE: 6-78
 DRAWN BY: [Signature]
 CHECKED BY: [Signature]
 JOB NO.: 18-102
 SHEET NO.: 4
 OF 8 SHEETS

REGISTERED PROFESSIONAL ENGINEER
 STATE OF OREGON
 [Signature]
 LICENSE NO. 18653

00880104