



FILED
RECEIVED
FEB 10 1960
COUNTY SURVEYOR
DOUGLAS COUNTY, ORE.

DATE
BY
CHECKED
BY
DATE
BY
DATE
BY

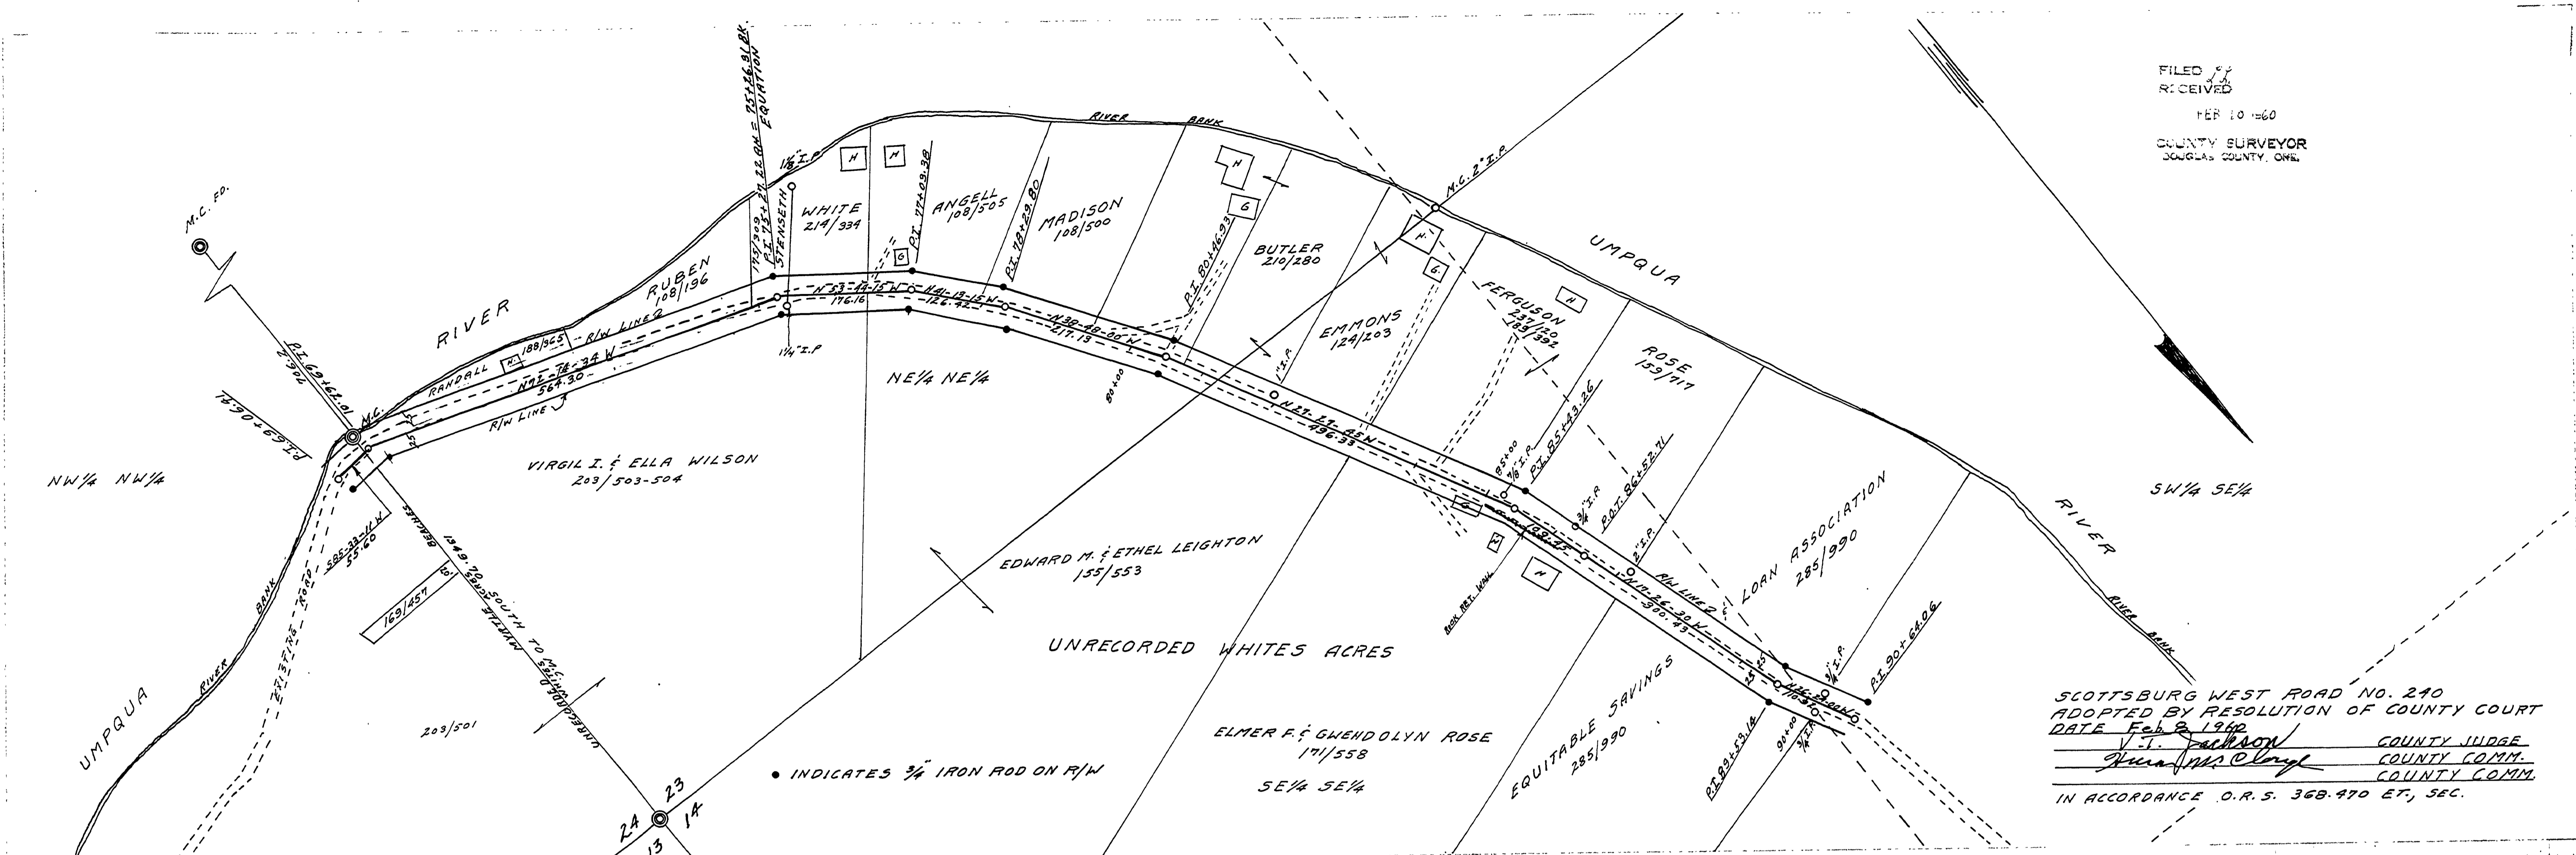


SCOTTSBURG WEST ROAD NO. 240
ADOPTED BY RESOLUTION OF COUNTY COURT
DATE Feb 8, 1940
J. I. Jackson COUNTY JUDGE
Anna M. Clary COUNTY COMM.
COUNTY COMM.
IN ACCORDANCE O.R.S. 368.470 ET, SEC.

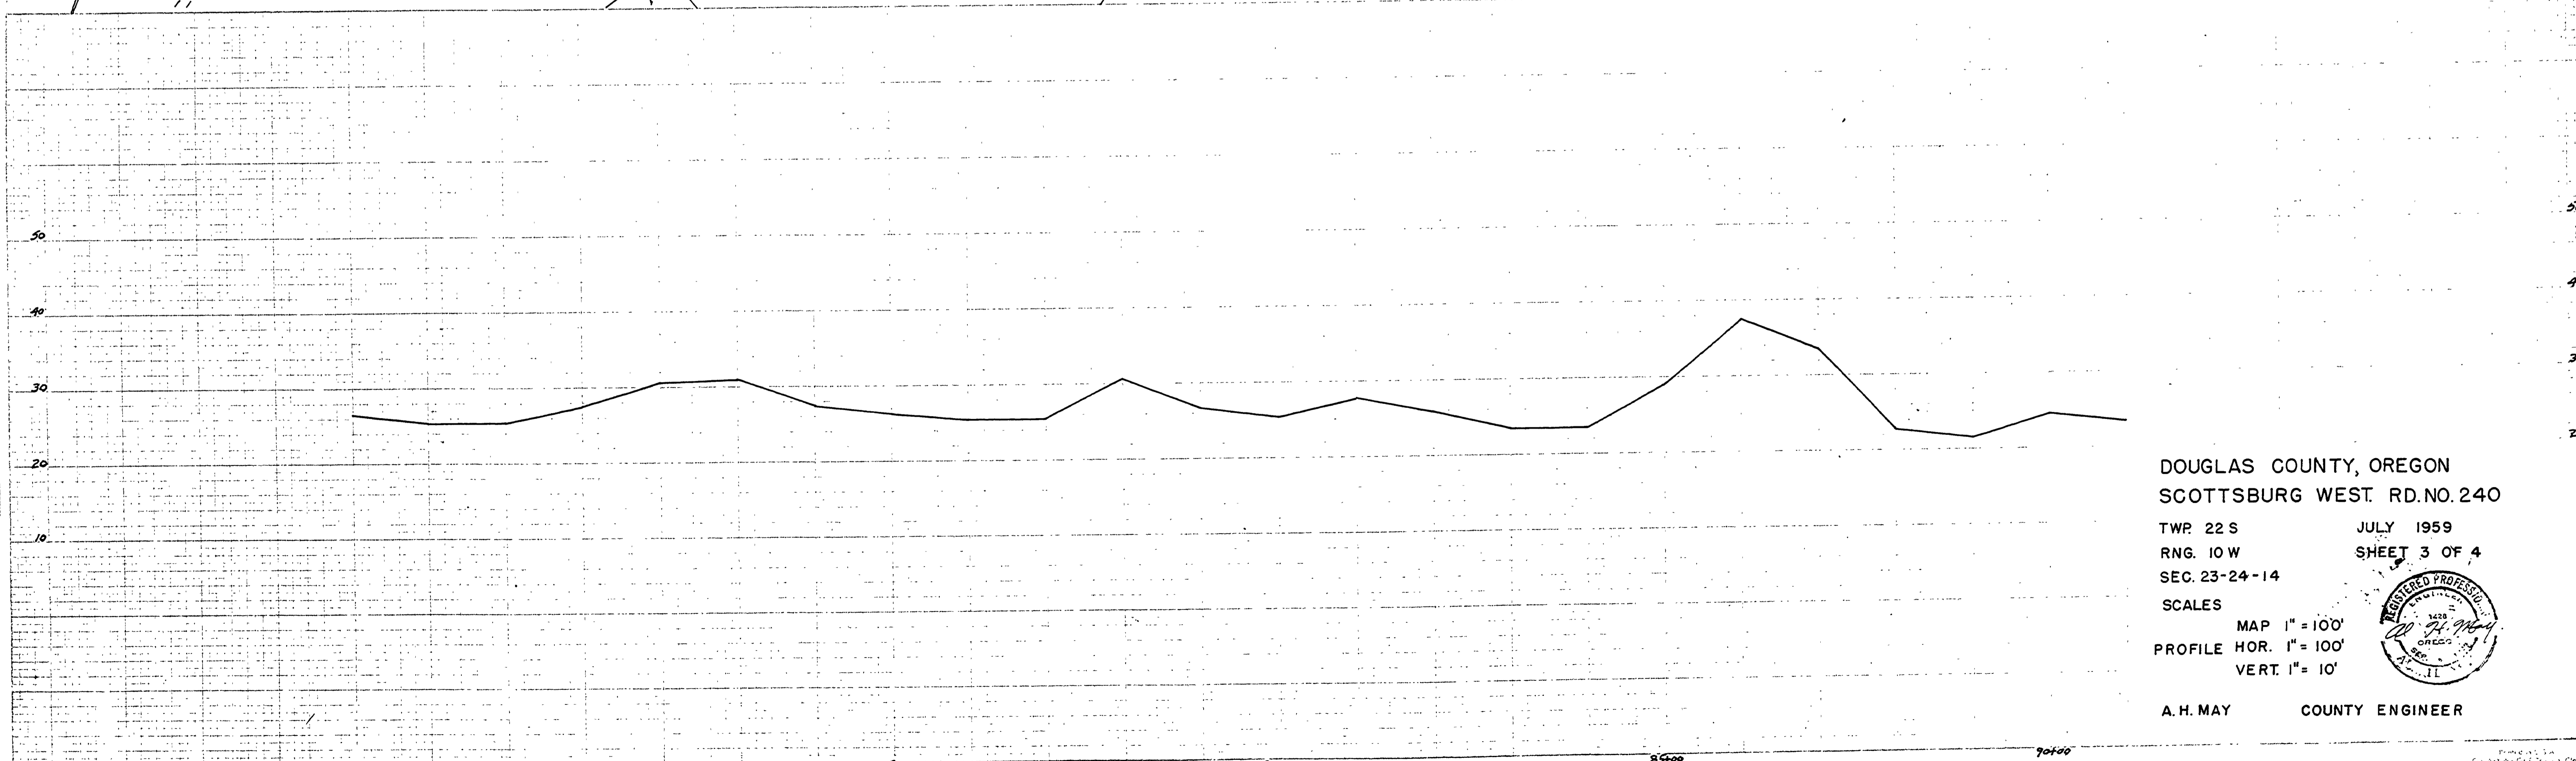

DATE
BY
DATE
BY
DATE
BY
DATE
BY

DOUGLAS COUNTY, OREGON
SCOTTSBURG WEST RD. NO. 240
TWP. 22 S JULY 1959
RNG. 10 W SHEET 3 OF 4
SEC. 23-24-14
SCALES
MAP 1" = 100'
PROFILE HOR. 1" = 100'
VERT. 1" = 10'
A. H. MAY COUNTY ENGINEER

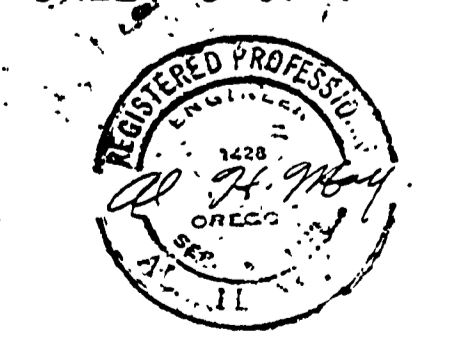

01250166

M.P. 1.25-1.66

July 1959
sh. 3 of 4 Co. Rd. No. 240