
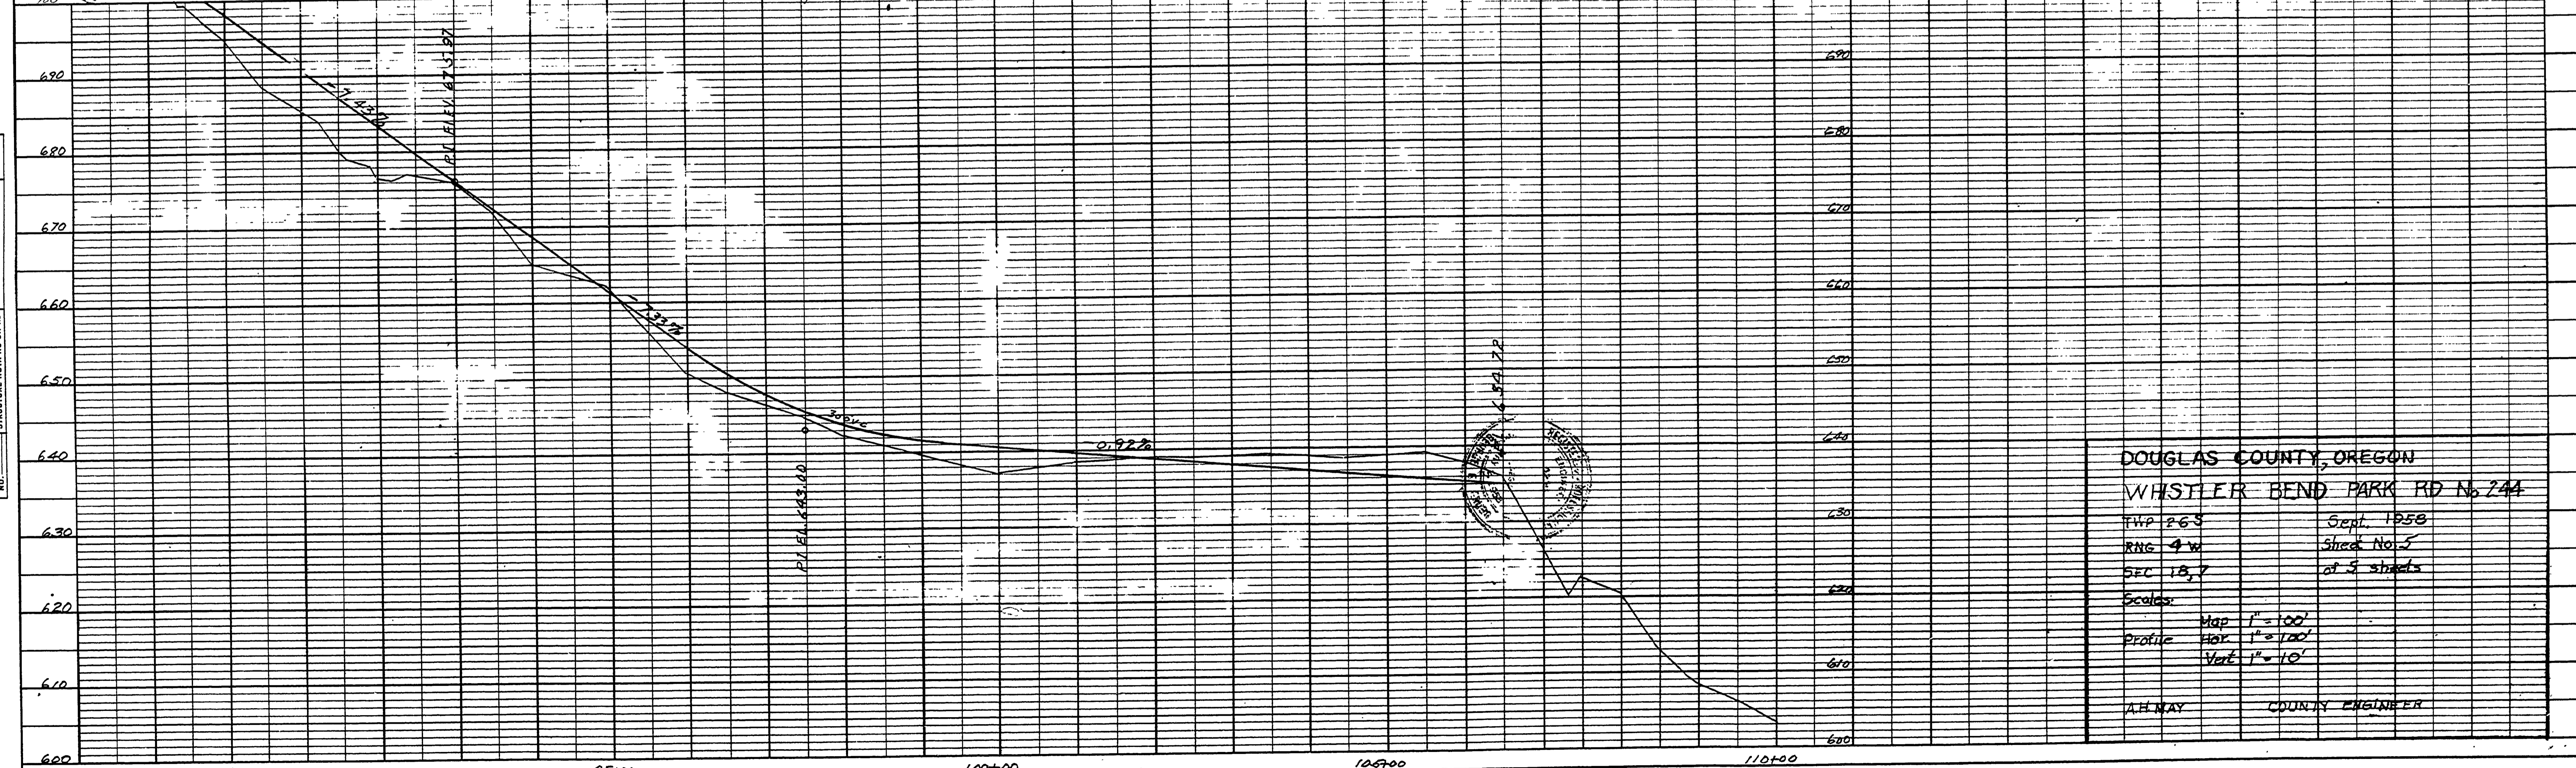


PLAN
 SURVEYED BY: _____ DATE: _____
 CHECKED BY: _____
 NOTE: BOOK NO. _____
 ALIGNMENT CHECKED BY: _____
 RT. OF WAY CHECKED BY: _____

PROFILE
 SURVEYED BY: _____ DATE: _____
 CHECKED BY: _____
 NOTE: BOOK NO. _____
 GRADE CHECKED BY: _____
 B. M. NOTED BY: _____
 STRUCTURE NOTED BY: _____

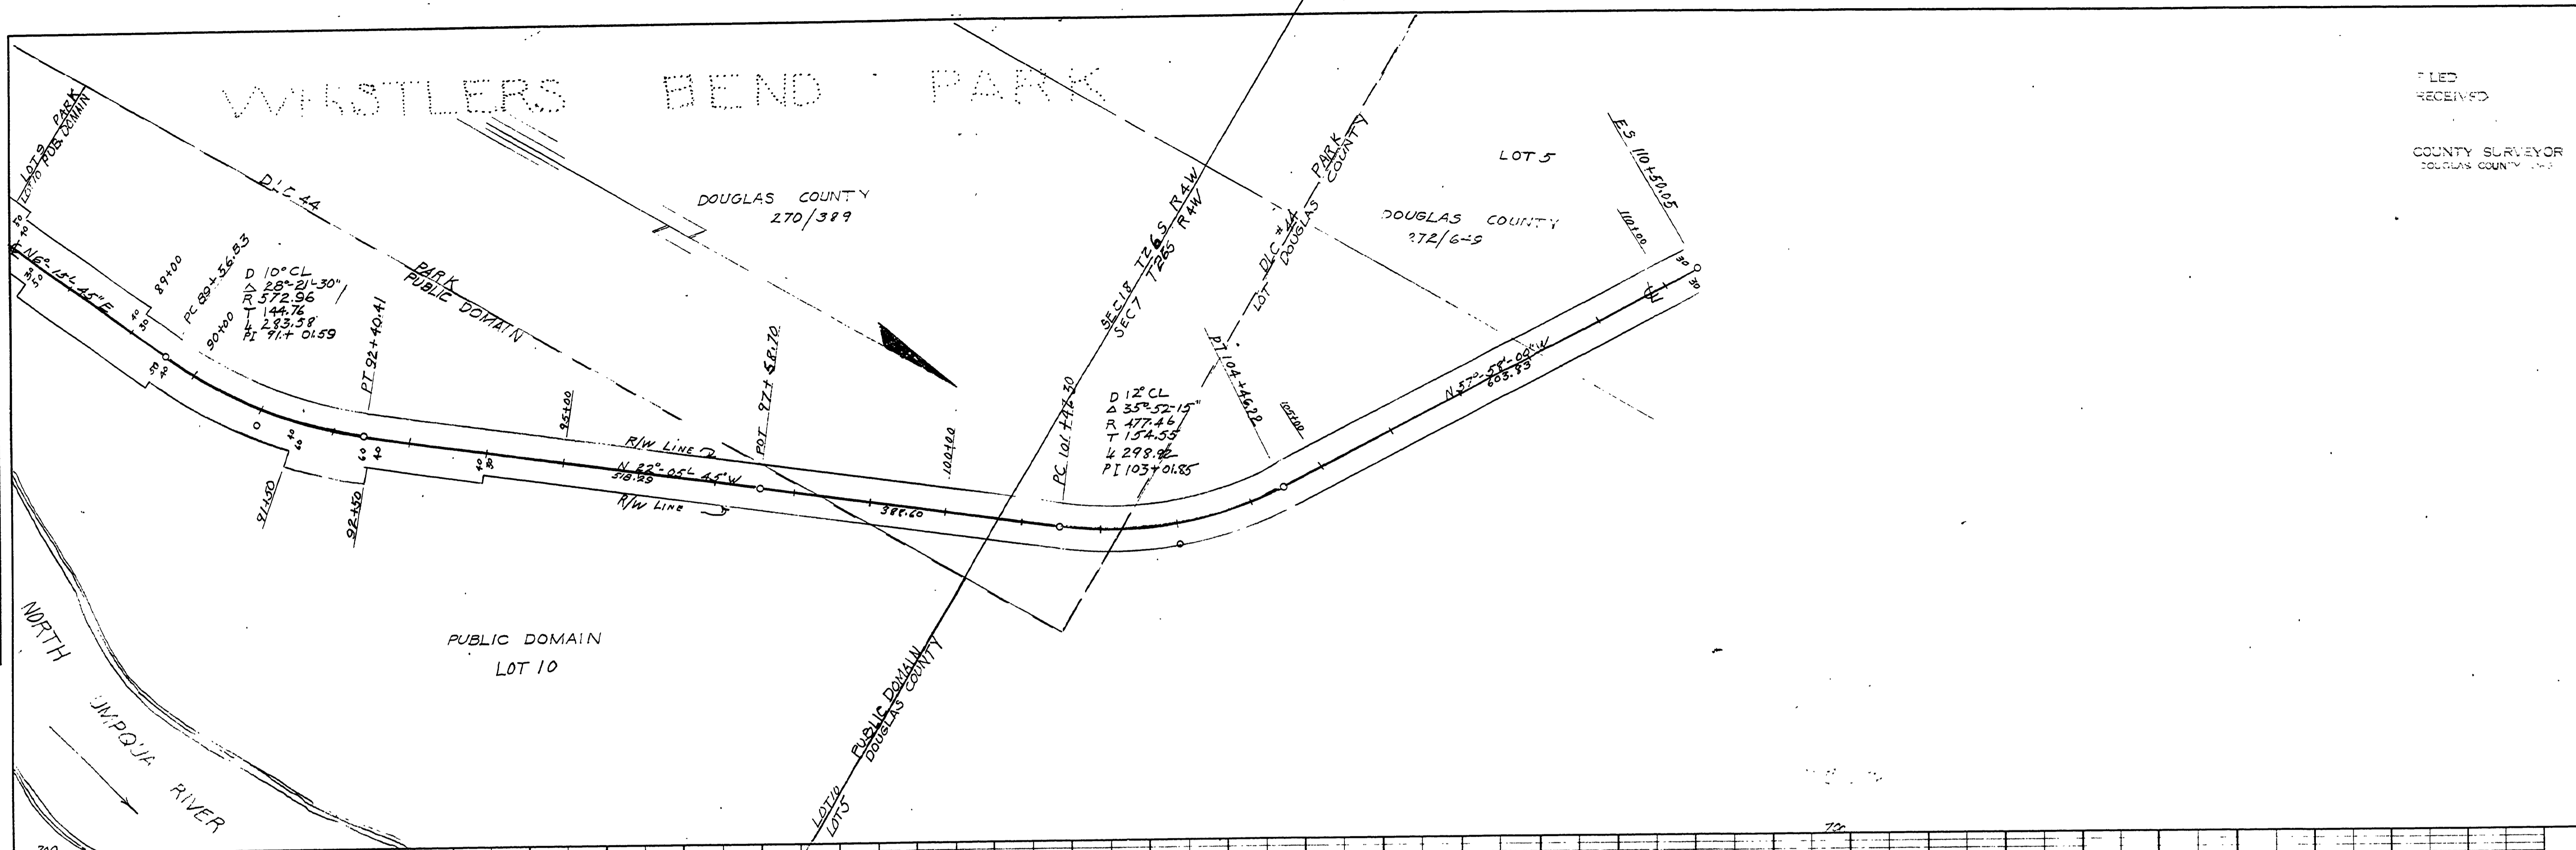

DOUGLAS COUNTY, OREGON
 WHISTLER BEND PARK RD No. 244
 TWP 26S
 RNG 4W
 SEC 13, 7
 of 5 sheets
 Scales:
 Map 1"=100'
 Profile Hor 1"=100'
 Vert 1"=10'
 A. H. MAY COUNTY ENGINEER

PLATE 1-PLAN-PROFILE C.P.R. & R.E. STANDARD
 100% RAG PAPER-MADE AND PRINTED IN U. S. A.
 EUGENE DIETZGEN CO.

M.P. 1.90-2.10

Aug. 1958
 Co. Rd #244
 sheet 5 of 5

01900210

15