



NEWTON CREEK HOMESITES ROAD NO. 252
 ADOPTED BY RESOLUTION OF COUNTY COURT
 SHOWN IN RED DATE March 5, 1960
V. I. Jackson COUNTY JUDGE
John M. Blough COUNTY COMM.
E. R. Matyja COUNTY COMM.

DOCKET No. 896

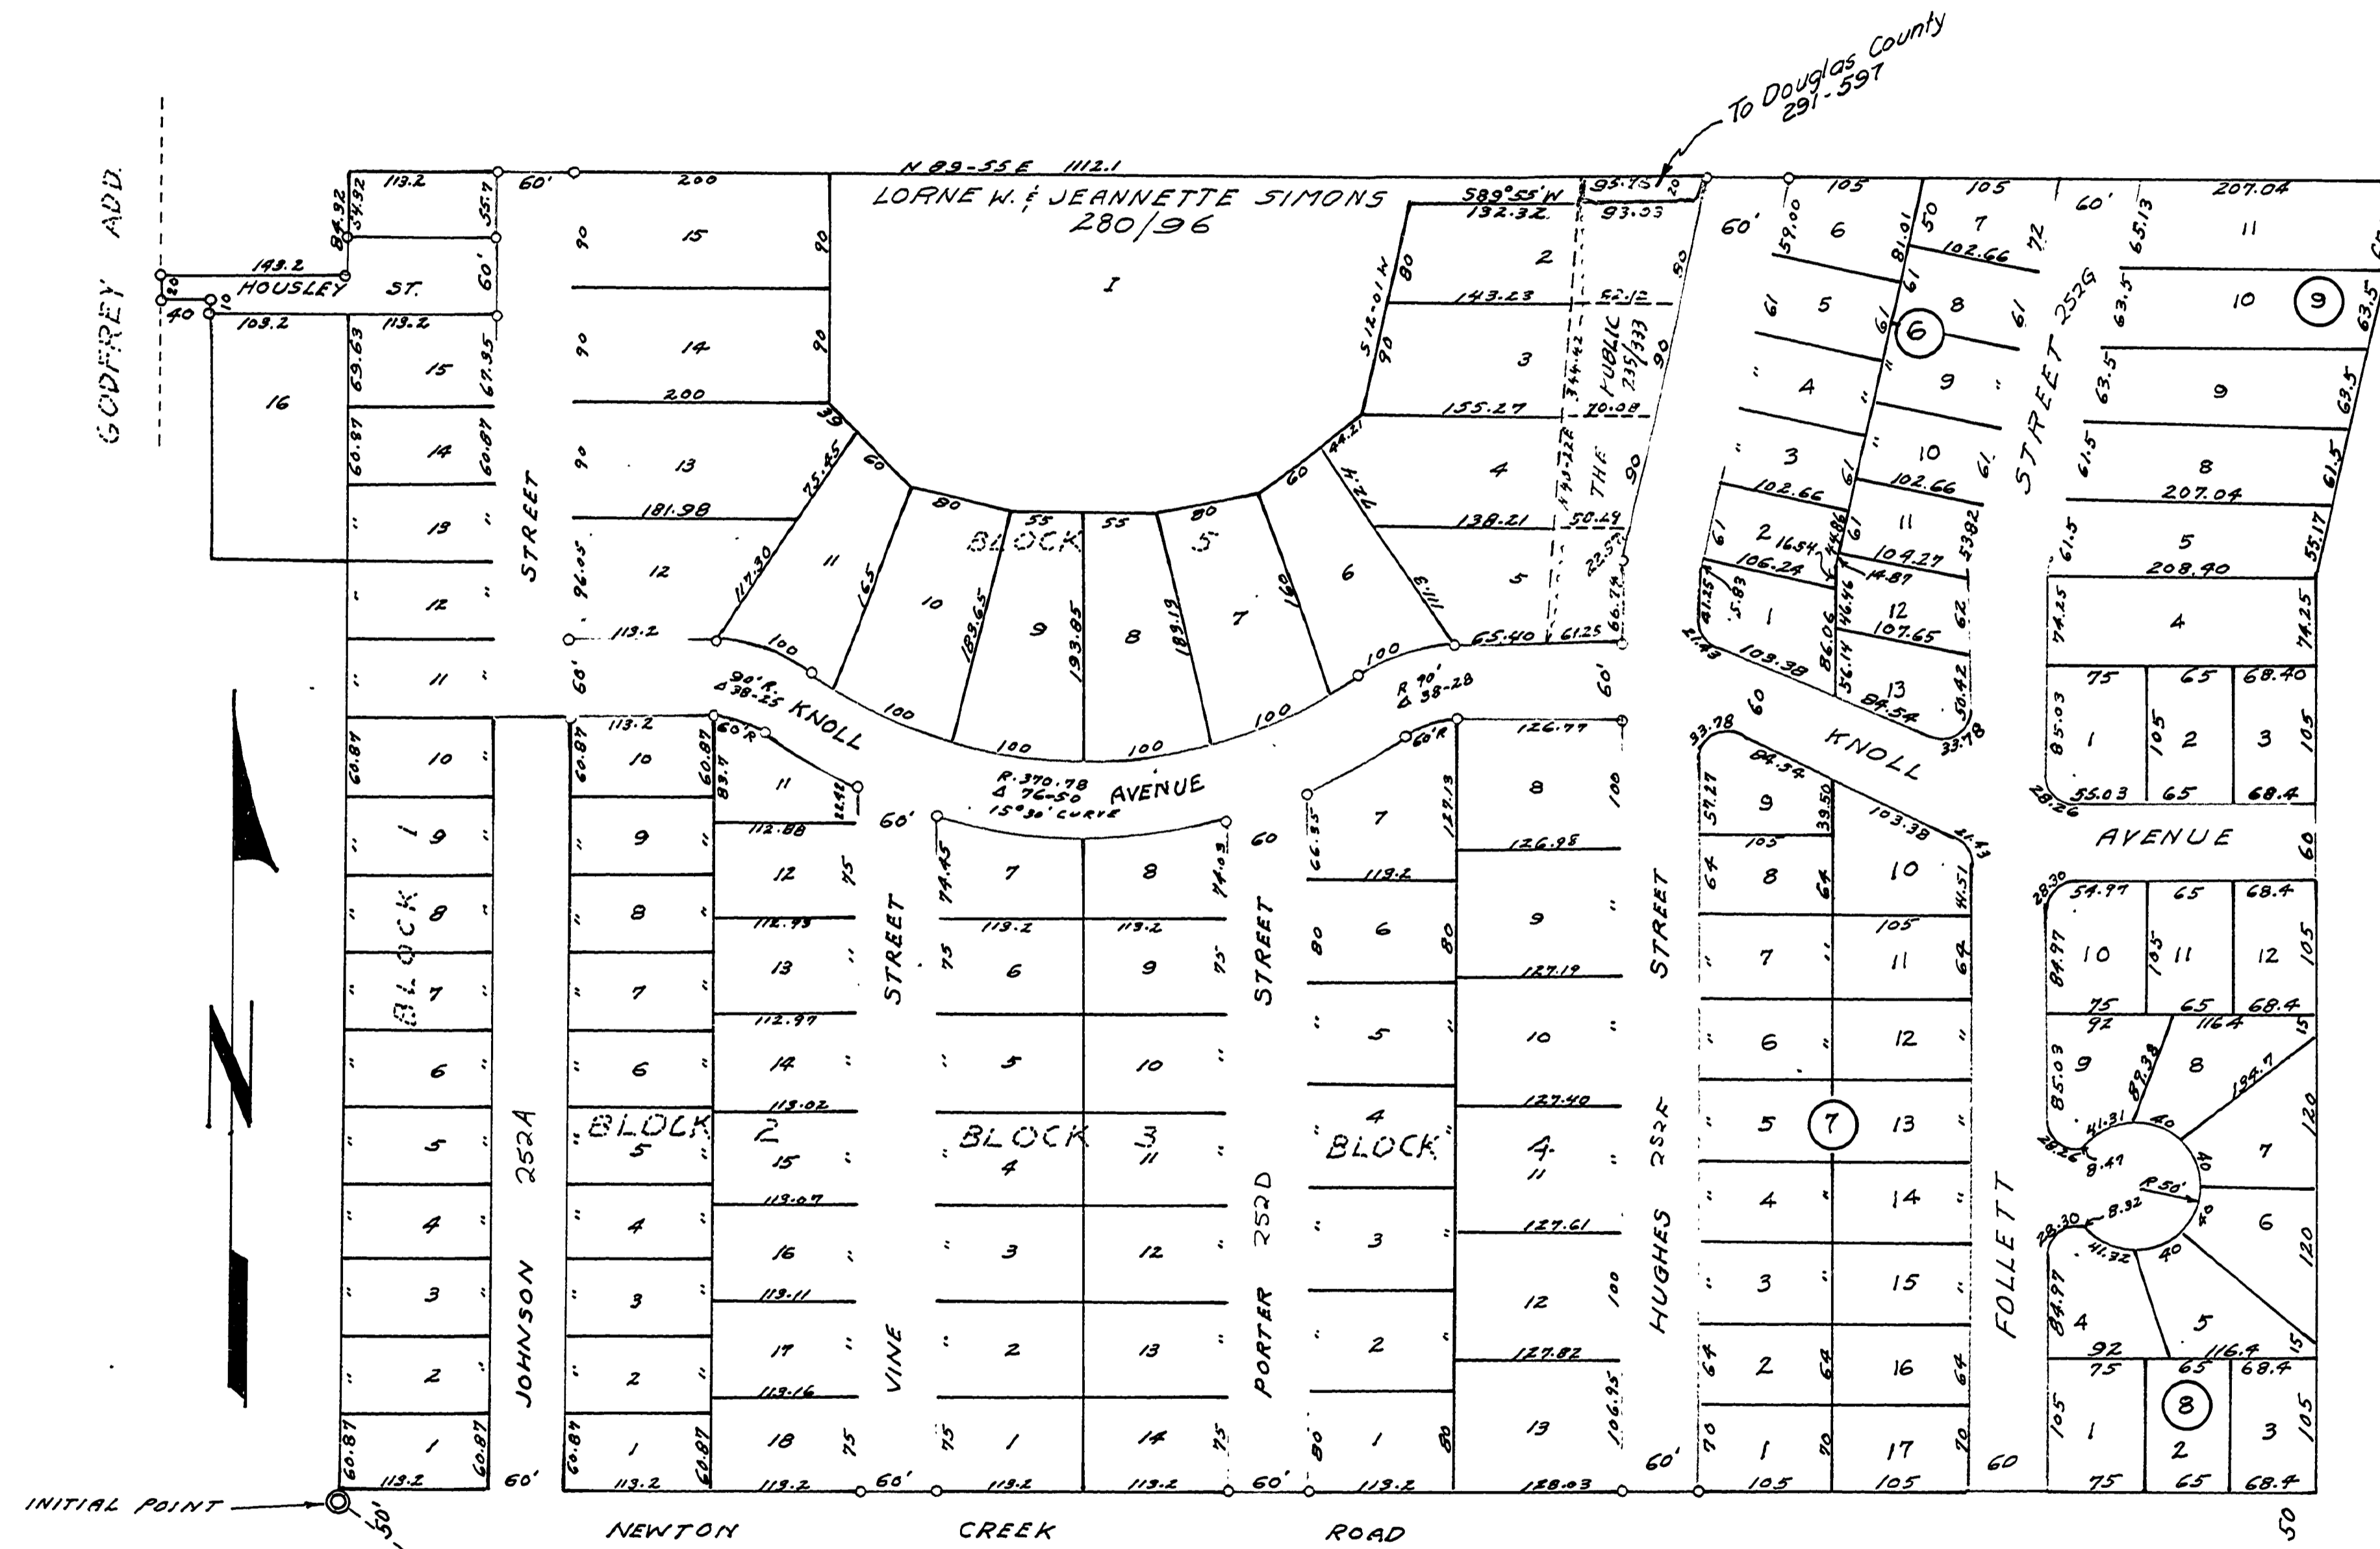

NEWTON CREEK HOMESITES
 JOHNSON ST, VINE ST, PORTER ST, HUGHES ST, & KNOLL AVE, SHOWN IN RED
 DEDICATED AS RECORDED IN VOL. 8 PAGE 55 COUNTY CLERK RECORDS
 DOUGLAS COUNTY OREGON, AND VOL. 235 PAGE 333 OF DEED
 RECORDS, SHOWN IN RED

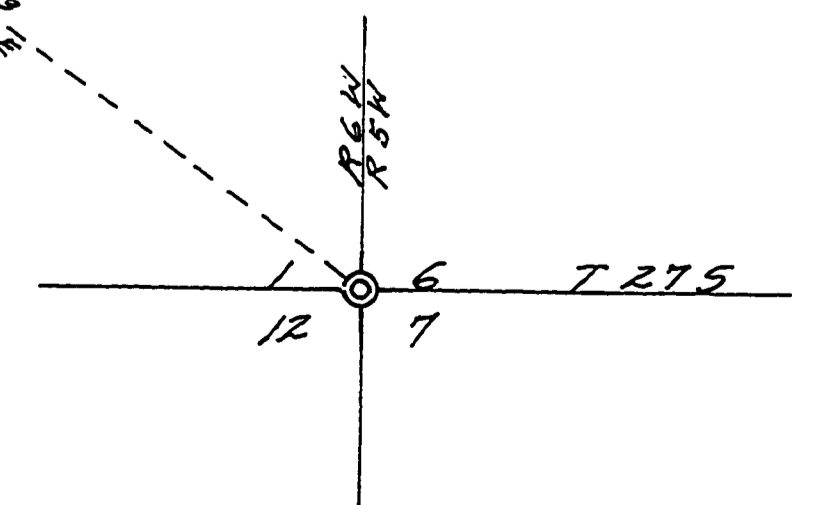

DOUGLAS COUNTY, OREGON
 NEWTON CREEK HOMESITES RD. NO. 252
 TWP. 27S DEC. 1959
 RNG. 5 & 6 W
 SEC. 1, 6
 SCALE 1" = 50'
 A. H. MAY COUNTY ENGINEER
 DEC. 1959

FILED
 RECEIVED
 MAR 10 1960
 COUNTY SURVEYOR
 DOUGLAS COUNTY, ORE.

M.P. 0.00 - 0.19

Co Rd #252

out sheet

0000019