
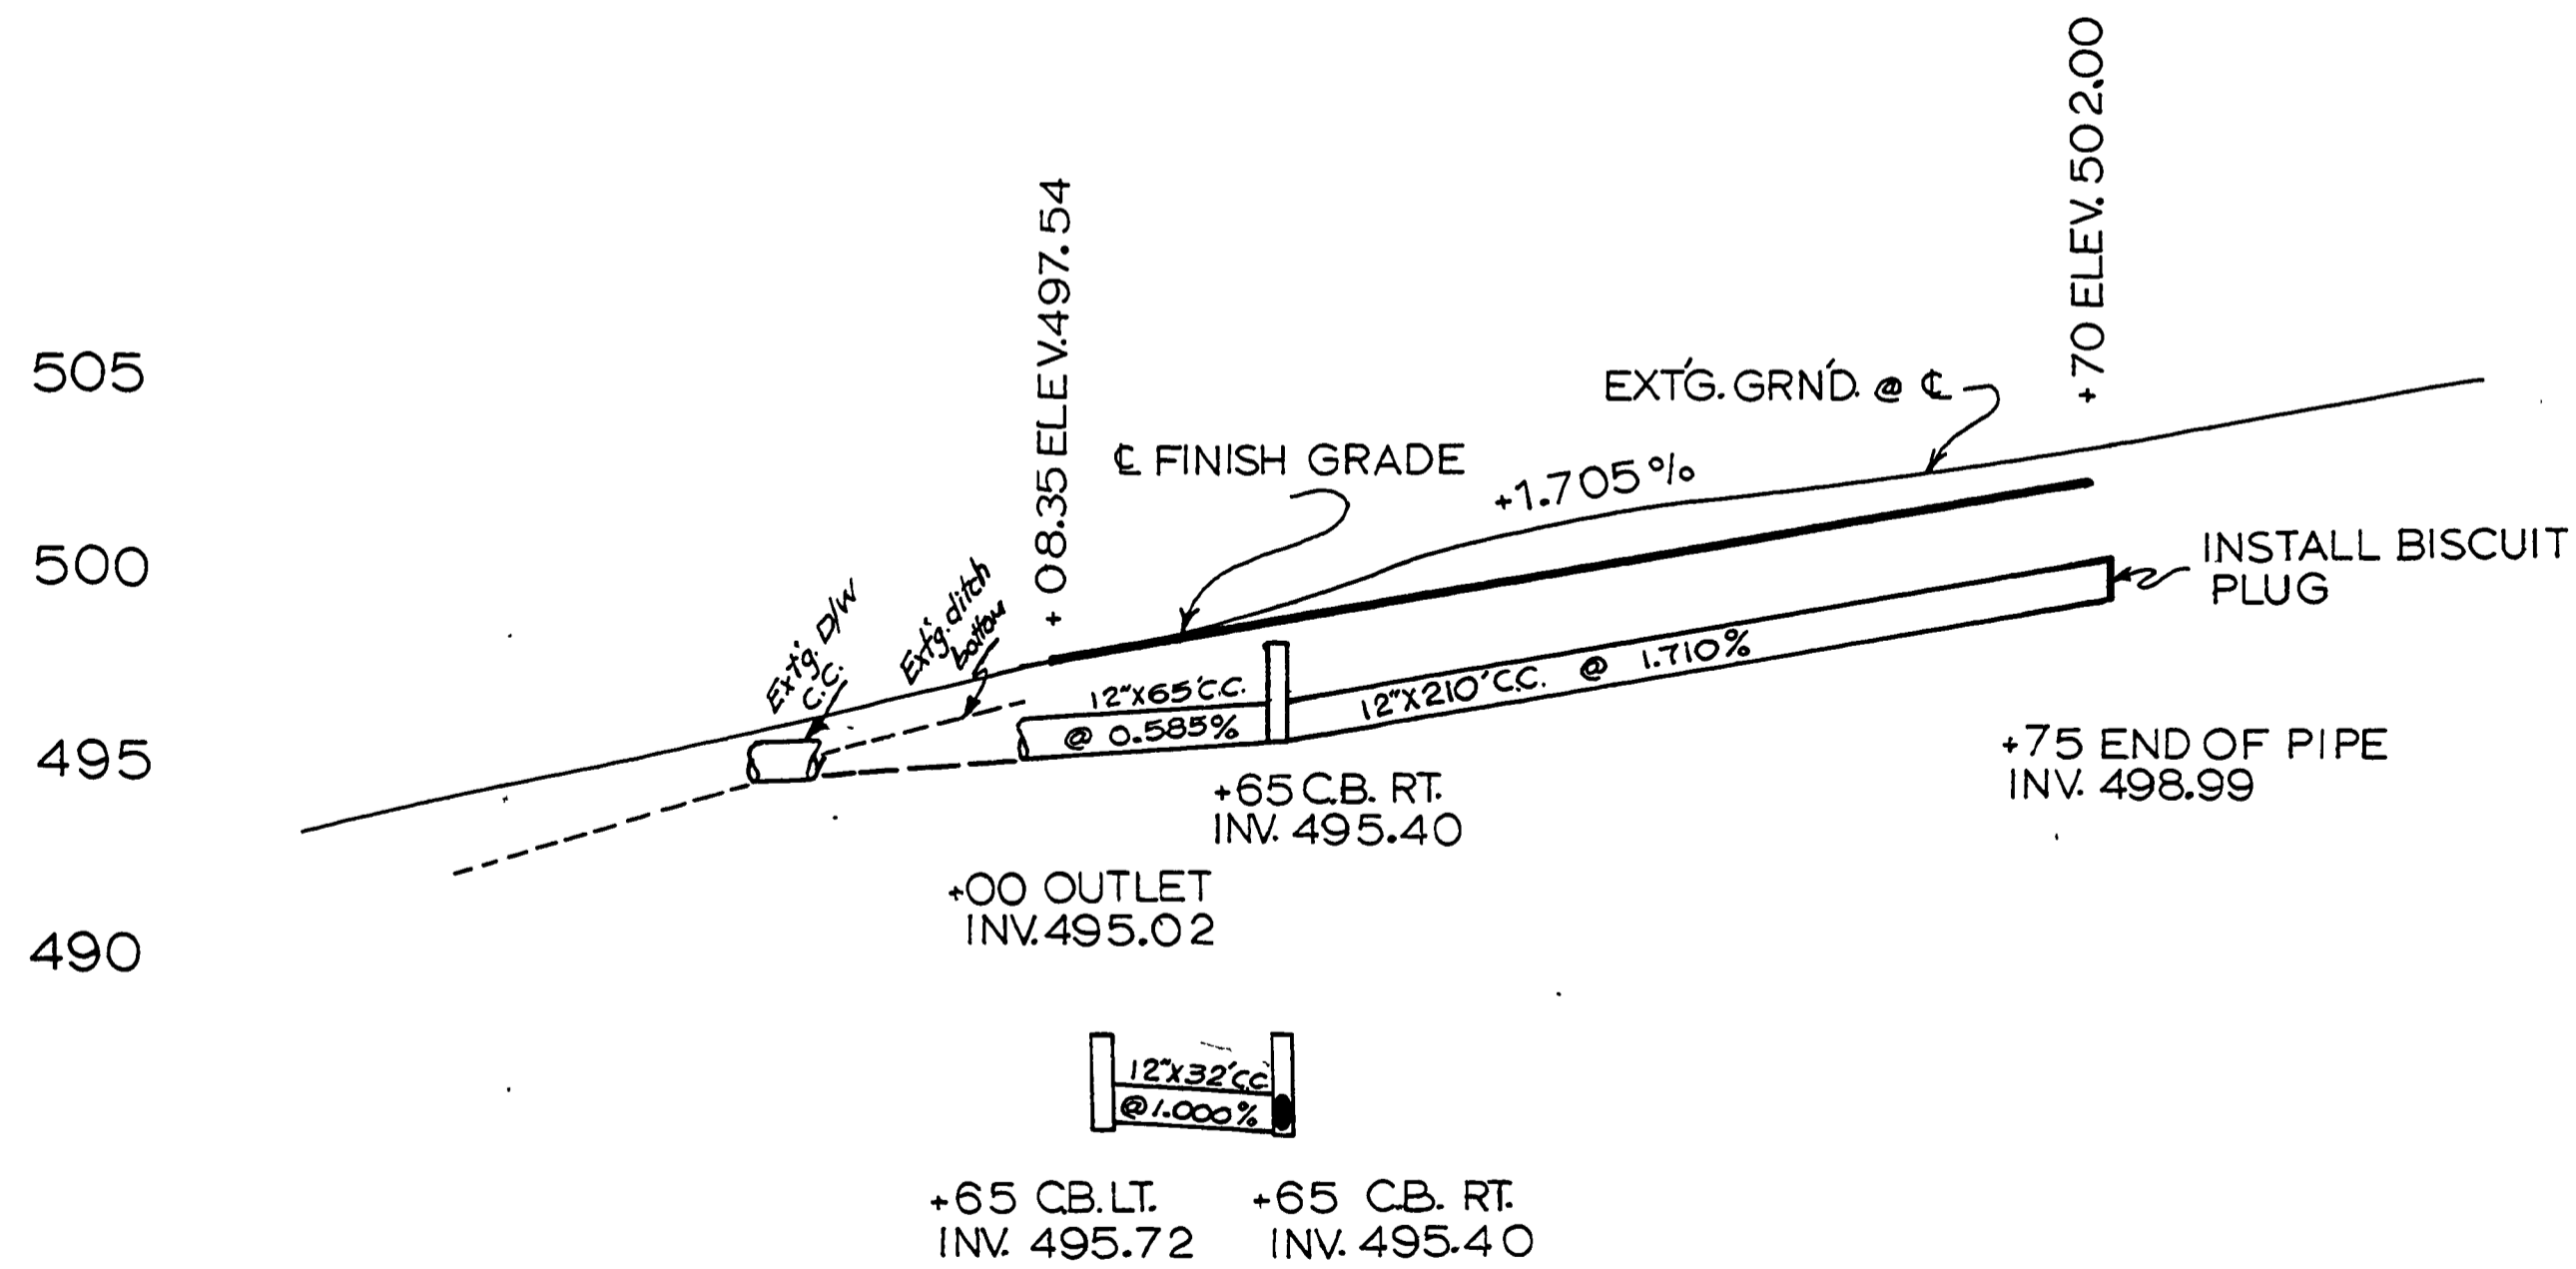


FILED
RECEIVED
JUL 15 1972
COUNTY ENGINEER
DOUGLAS COUNTY, OREGON

PI AN
FORGET
SHEET
DATE
BY
NOTE: LOOK AT ATTACHED SHEETS FOR CHANGES.
NO. 1

PROFILE
FORGET
SHEET
DATE
BY
NOTE: LOOK AT ATTACHED SHEETS FOR CHANGES.
NO. 1

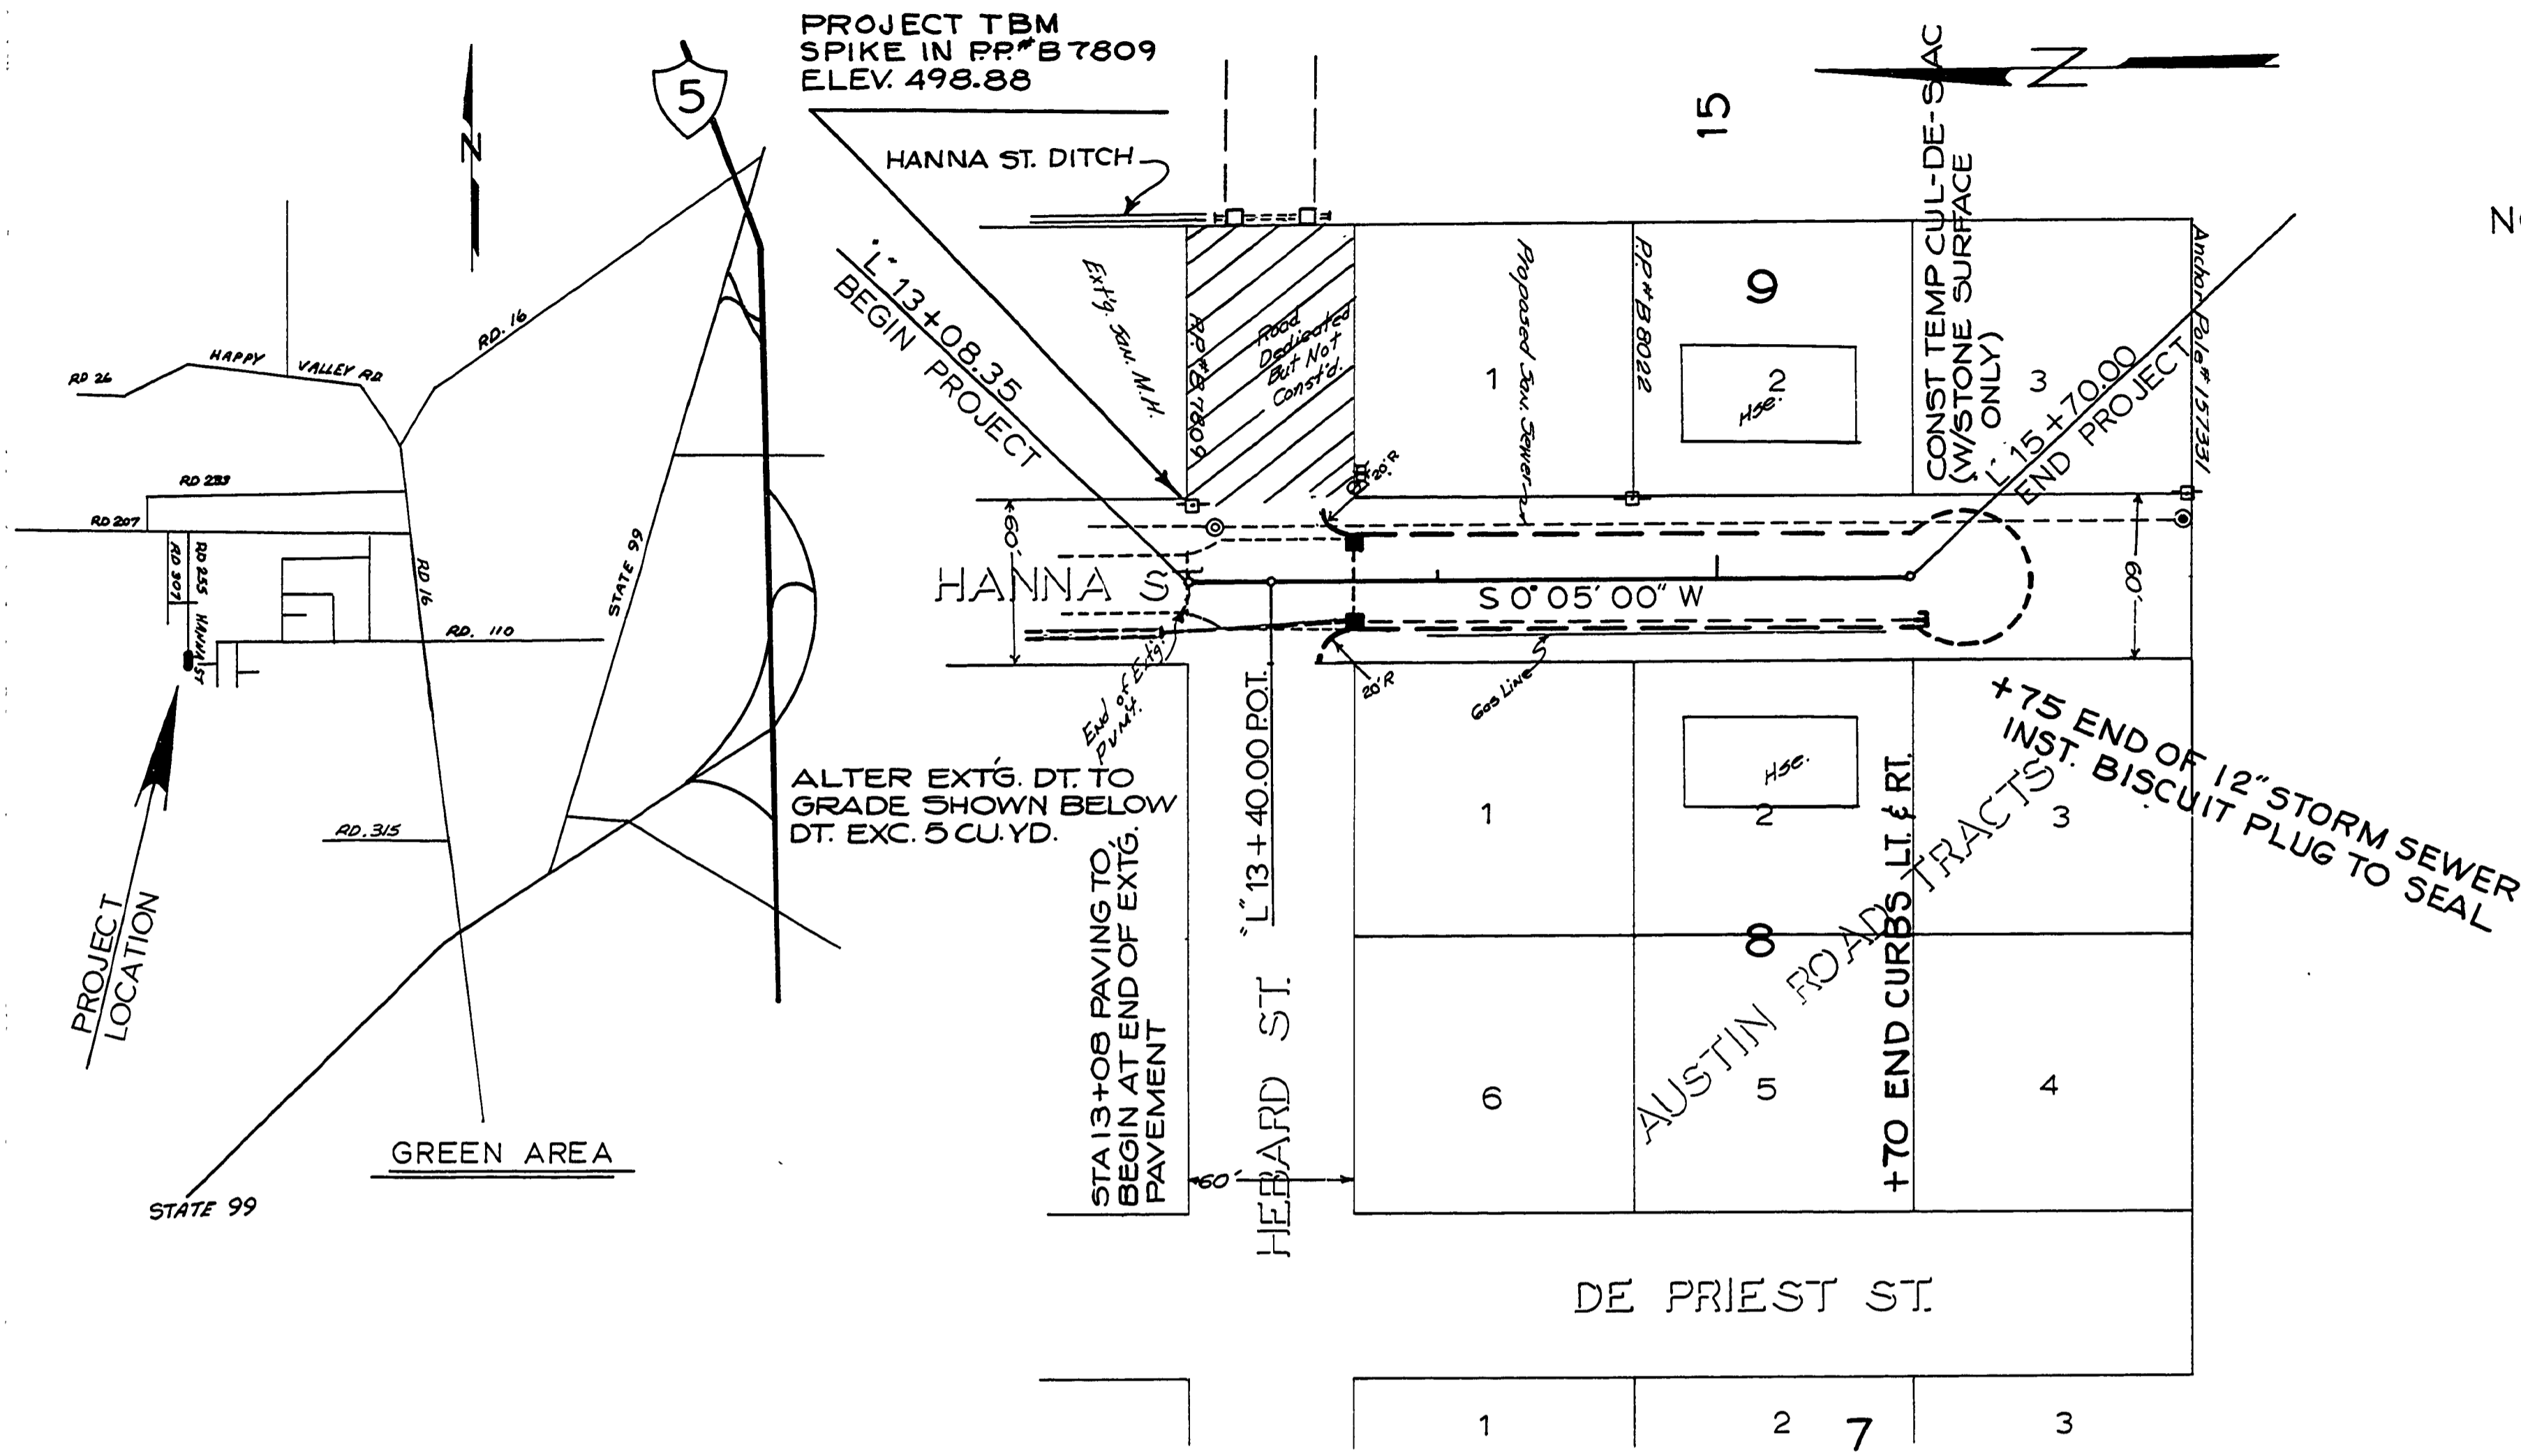

13~ 14~ 15~ 16~



NOT REVISED AS CONSTRUCTED

DOUGLAS COUNTY ROAD DEPT.
HANNA STREET # 255
1972 SHT 1
GEORGE E GRUBB COUNTY ENG.

00250030