


# DOUGLAS COUNTY, OREGON

## PROPOSED PROJECT


### GRADING & SURFACING

## CREST DR., VALLEY DR. & GRANT ST.

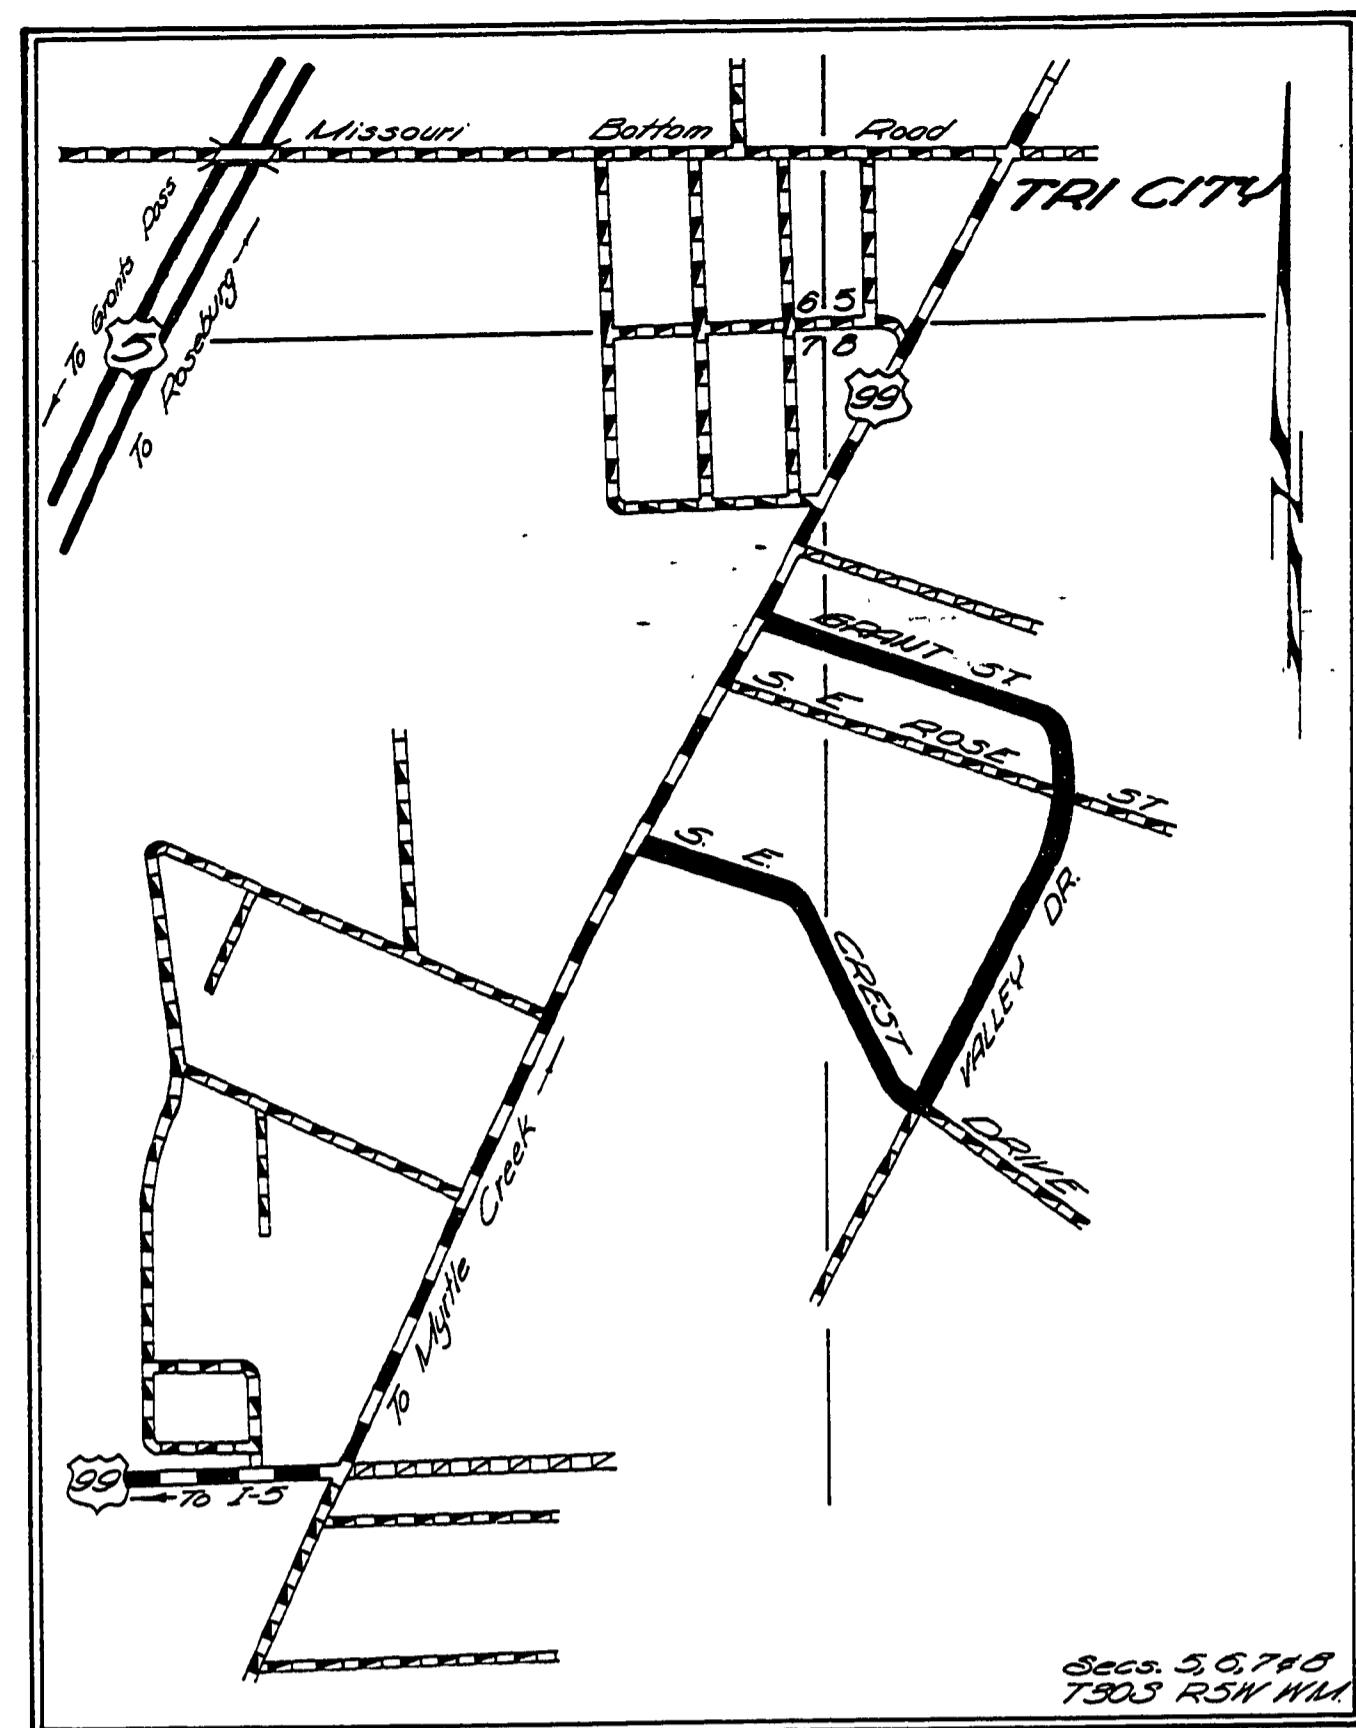

VICINITY MAP  
TRI CITY AREA

QUANTITY SUMMARY				
ITEM	UNIT	NET	ALLOWANCE	TOTAL
1				
2				
3				
4				
5				
6				
7				
8				
9				
10				
11				
12				
13				
14				
15				

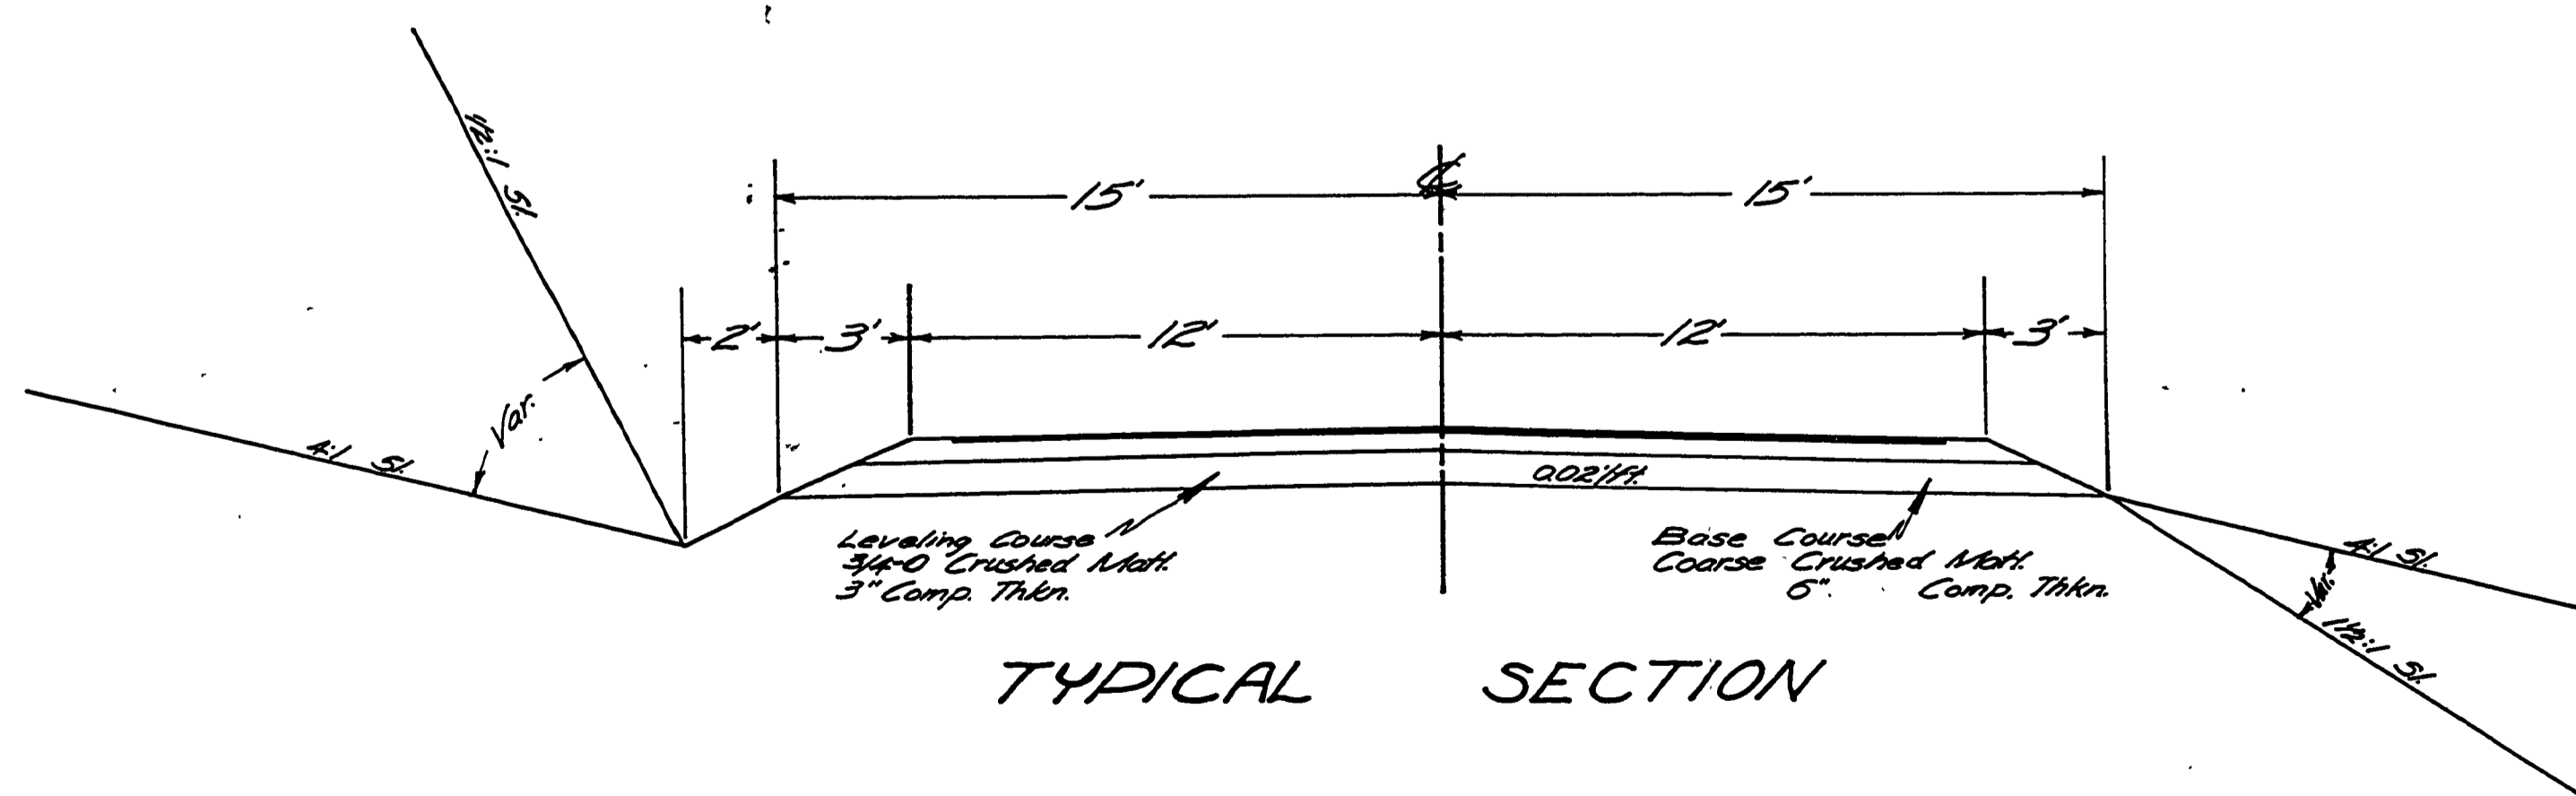

TYPICAL SECTION

FILED  
RECEIVED  
MAY 22 1958  
COUNTY SURVEYOR  
DOUGLAS COUNTY, ORE.

00000020