

GENERAL SERVICES DIVISION  
 FEDERAL HOUSING ADMINISTRATION  
 CLOVERDALE ADDITION - ROSEBURG, OREGON  
 SCHEDULE S  
 MAIN 1  
 STA. 0+00 TO 13+00

SCALE: AS NOTED DATE: MARCH 22, 1957 SHEET 1 OF 6



DES. DWA  
 DR. ALS  
 CK

CORNELL, HOWLAND, HAYES & MERRYFIELD  
 CORVALLIS, OREGON ENGINEERS BOISE, IDAHO

DWG. NO.  
 C1371-4

GEN. GEN.

CONT. ON SHEET 2

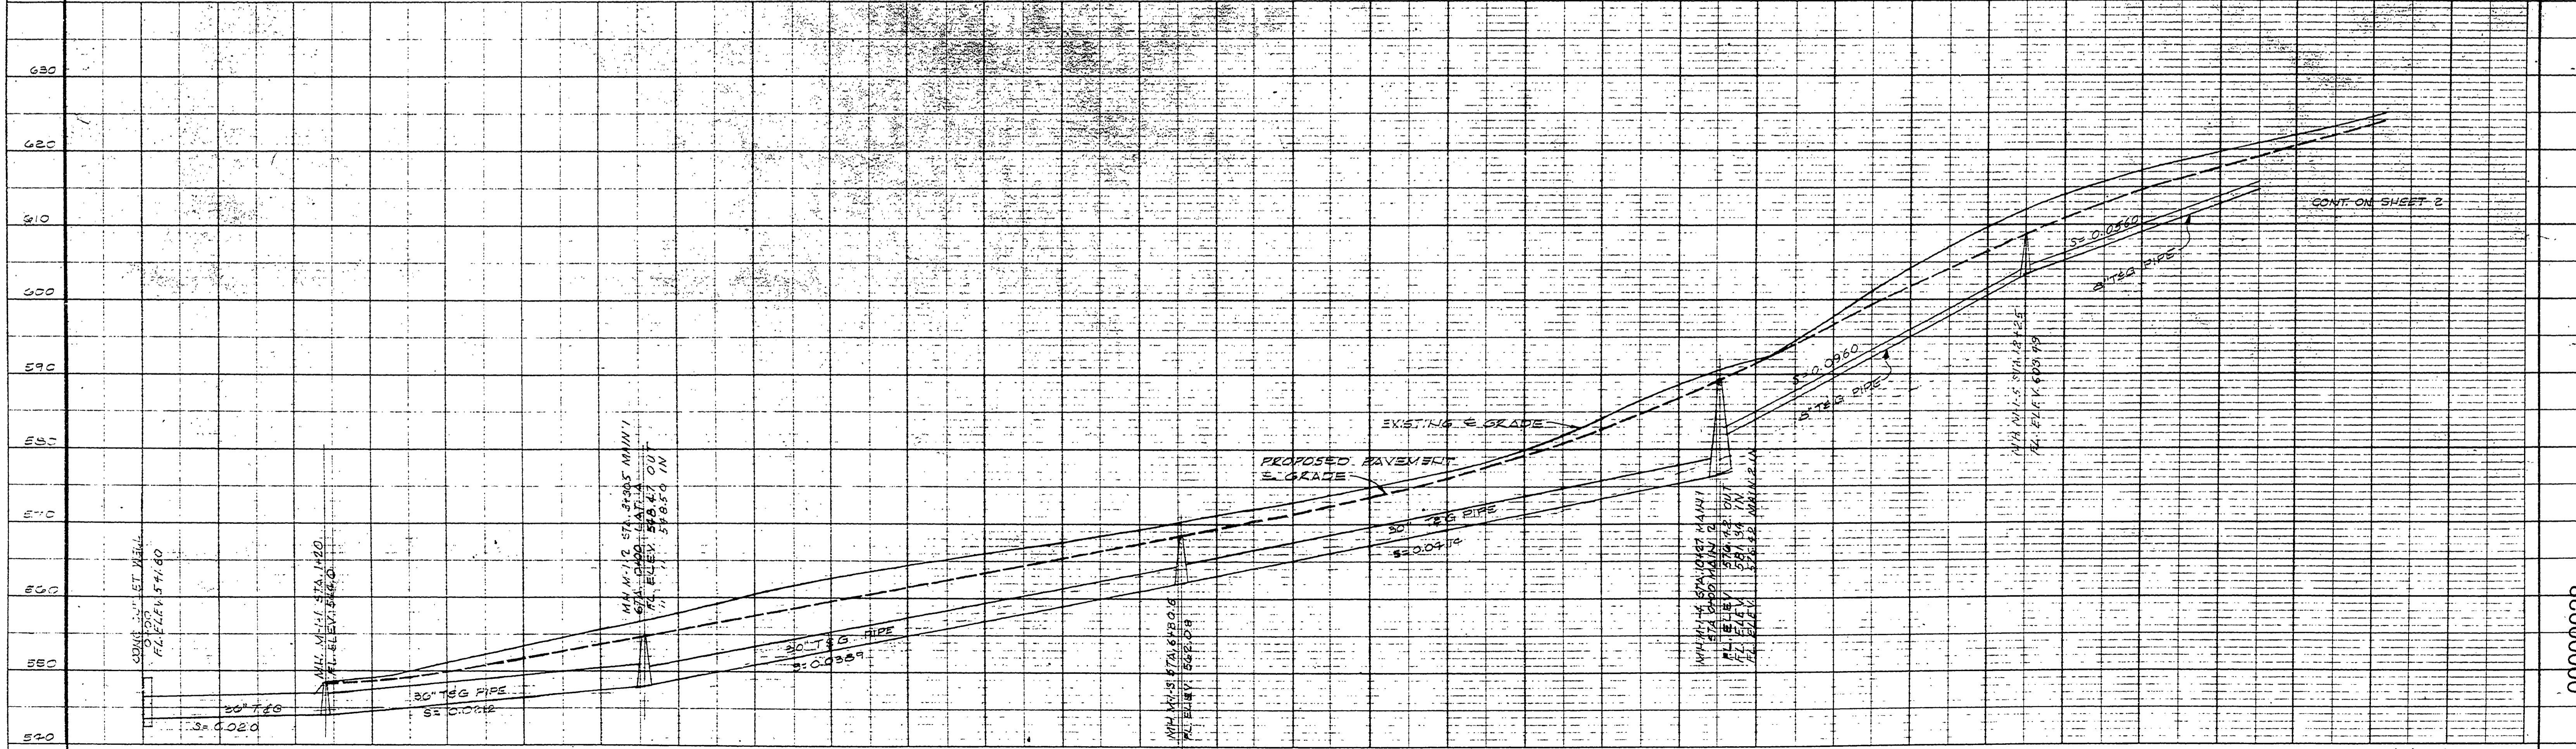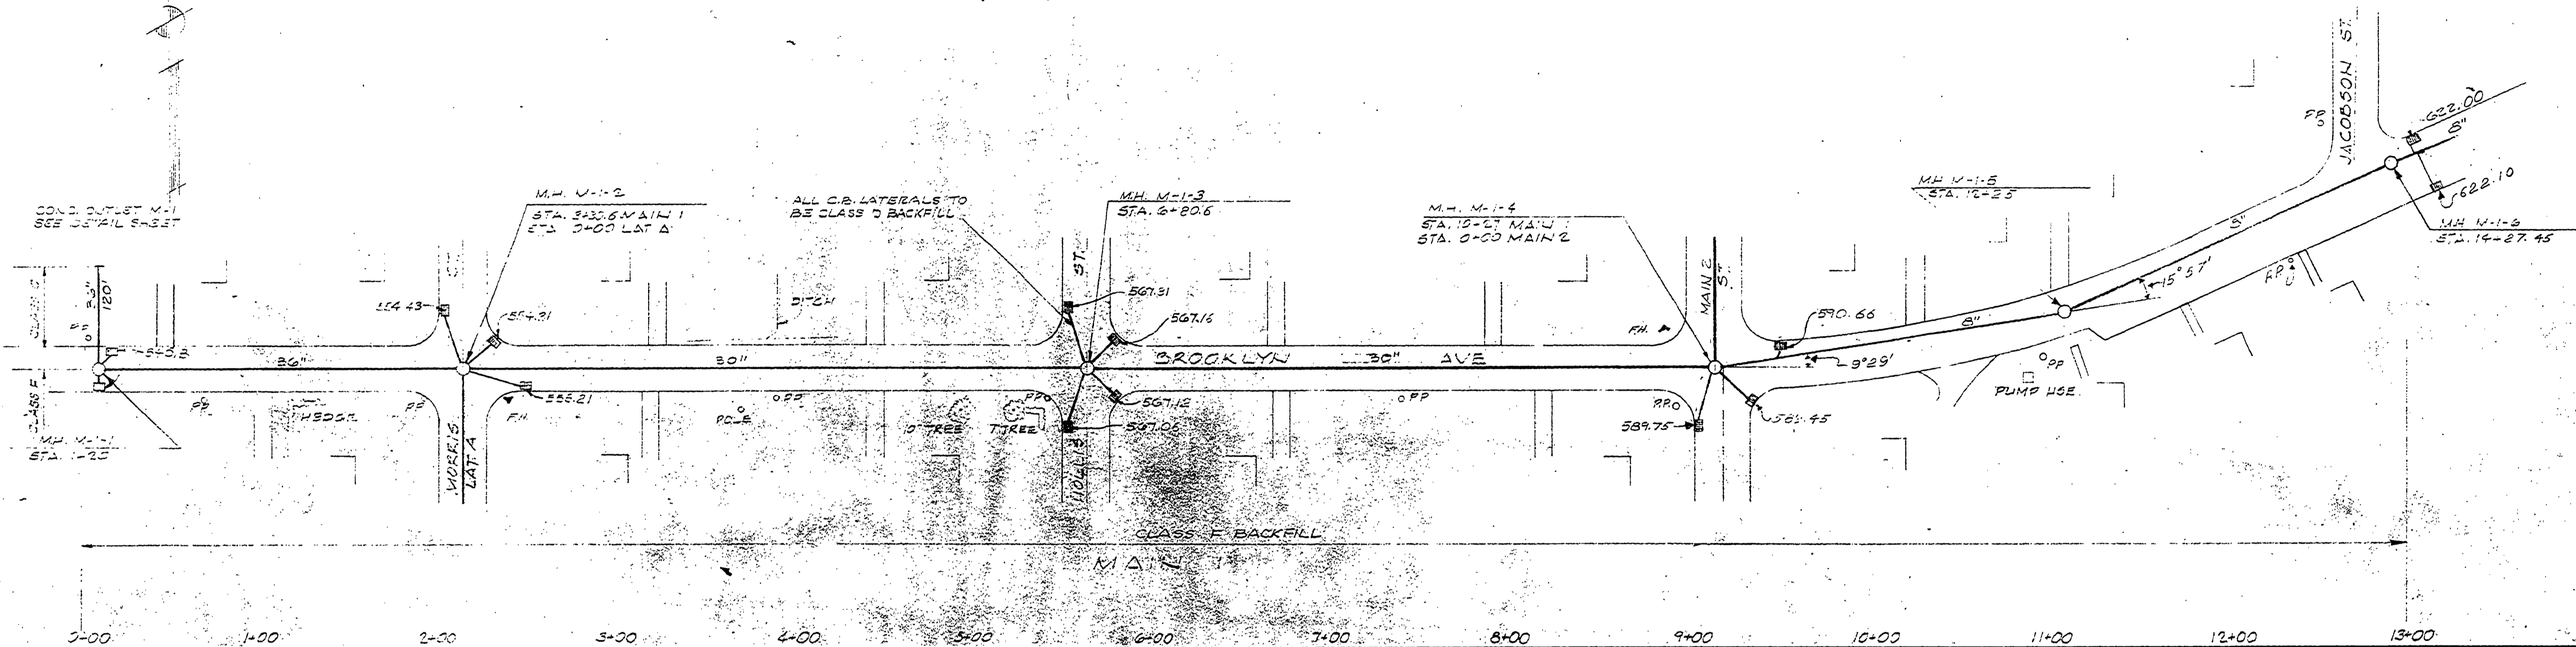

CONT. ON SHEET 2

PLATE 1 - PLAN - PROFILE B. R. STANDARD  
 100% ASPHALT PAVEMENT MADE AND KINDRED U.S.A.  
 EUGENE DISTRICT CO.

M.P. 0.00 - 0.28

MAR 1957  
 Co. Rd # 262A Sheet 14 of 19

000000028  
 15