
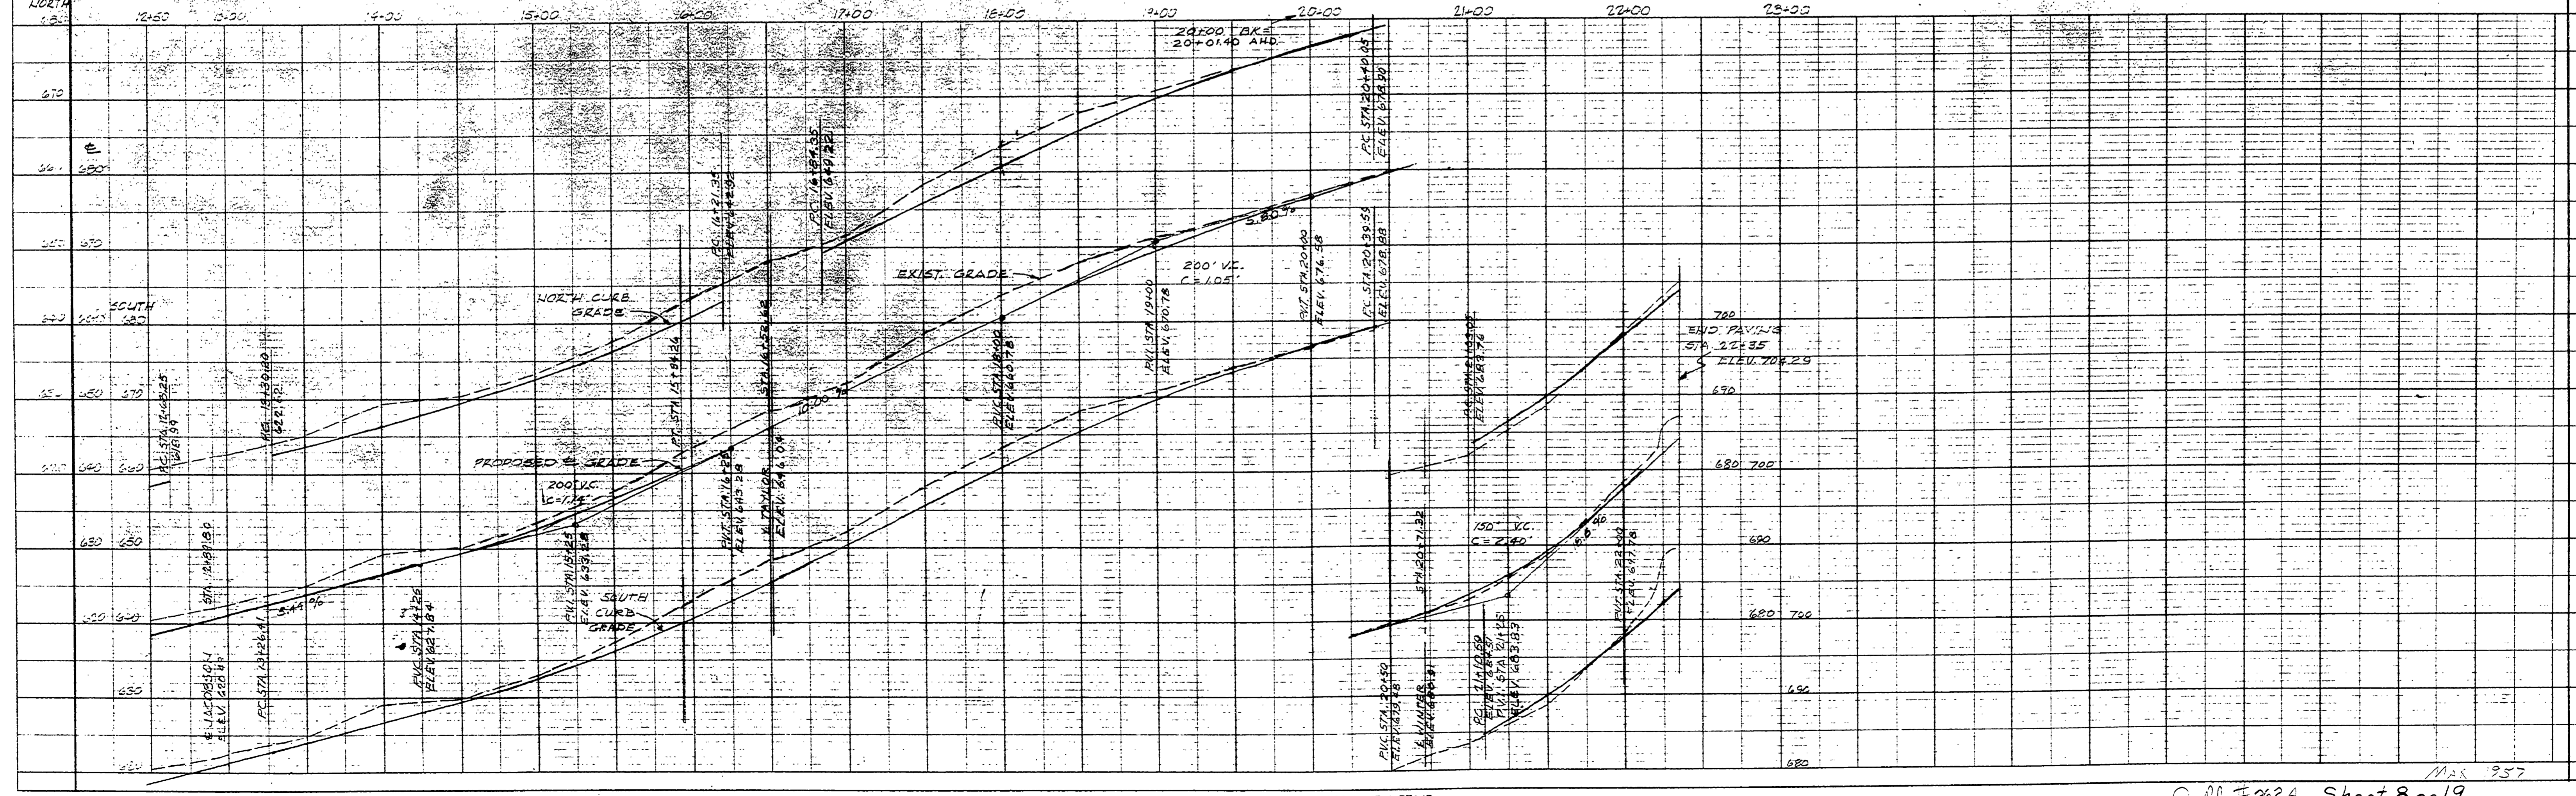


SCALE: AS NOTED		DATE: MAR 4 1957	SHEET 4	OF 19
DES. BY	CORNELL, HOWLAND, HAYES & MERRYFIELD			DWG. NO.
DR. BY	CORVALLIS, OREGON ENGINEERS			BOISE, IDAHO
CK.				C157-5
N.O.	12/3/50	REV. DATE	REV. DATE	REV. DATE

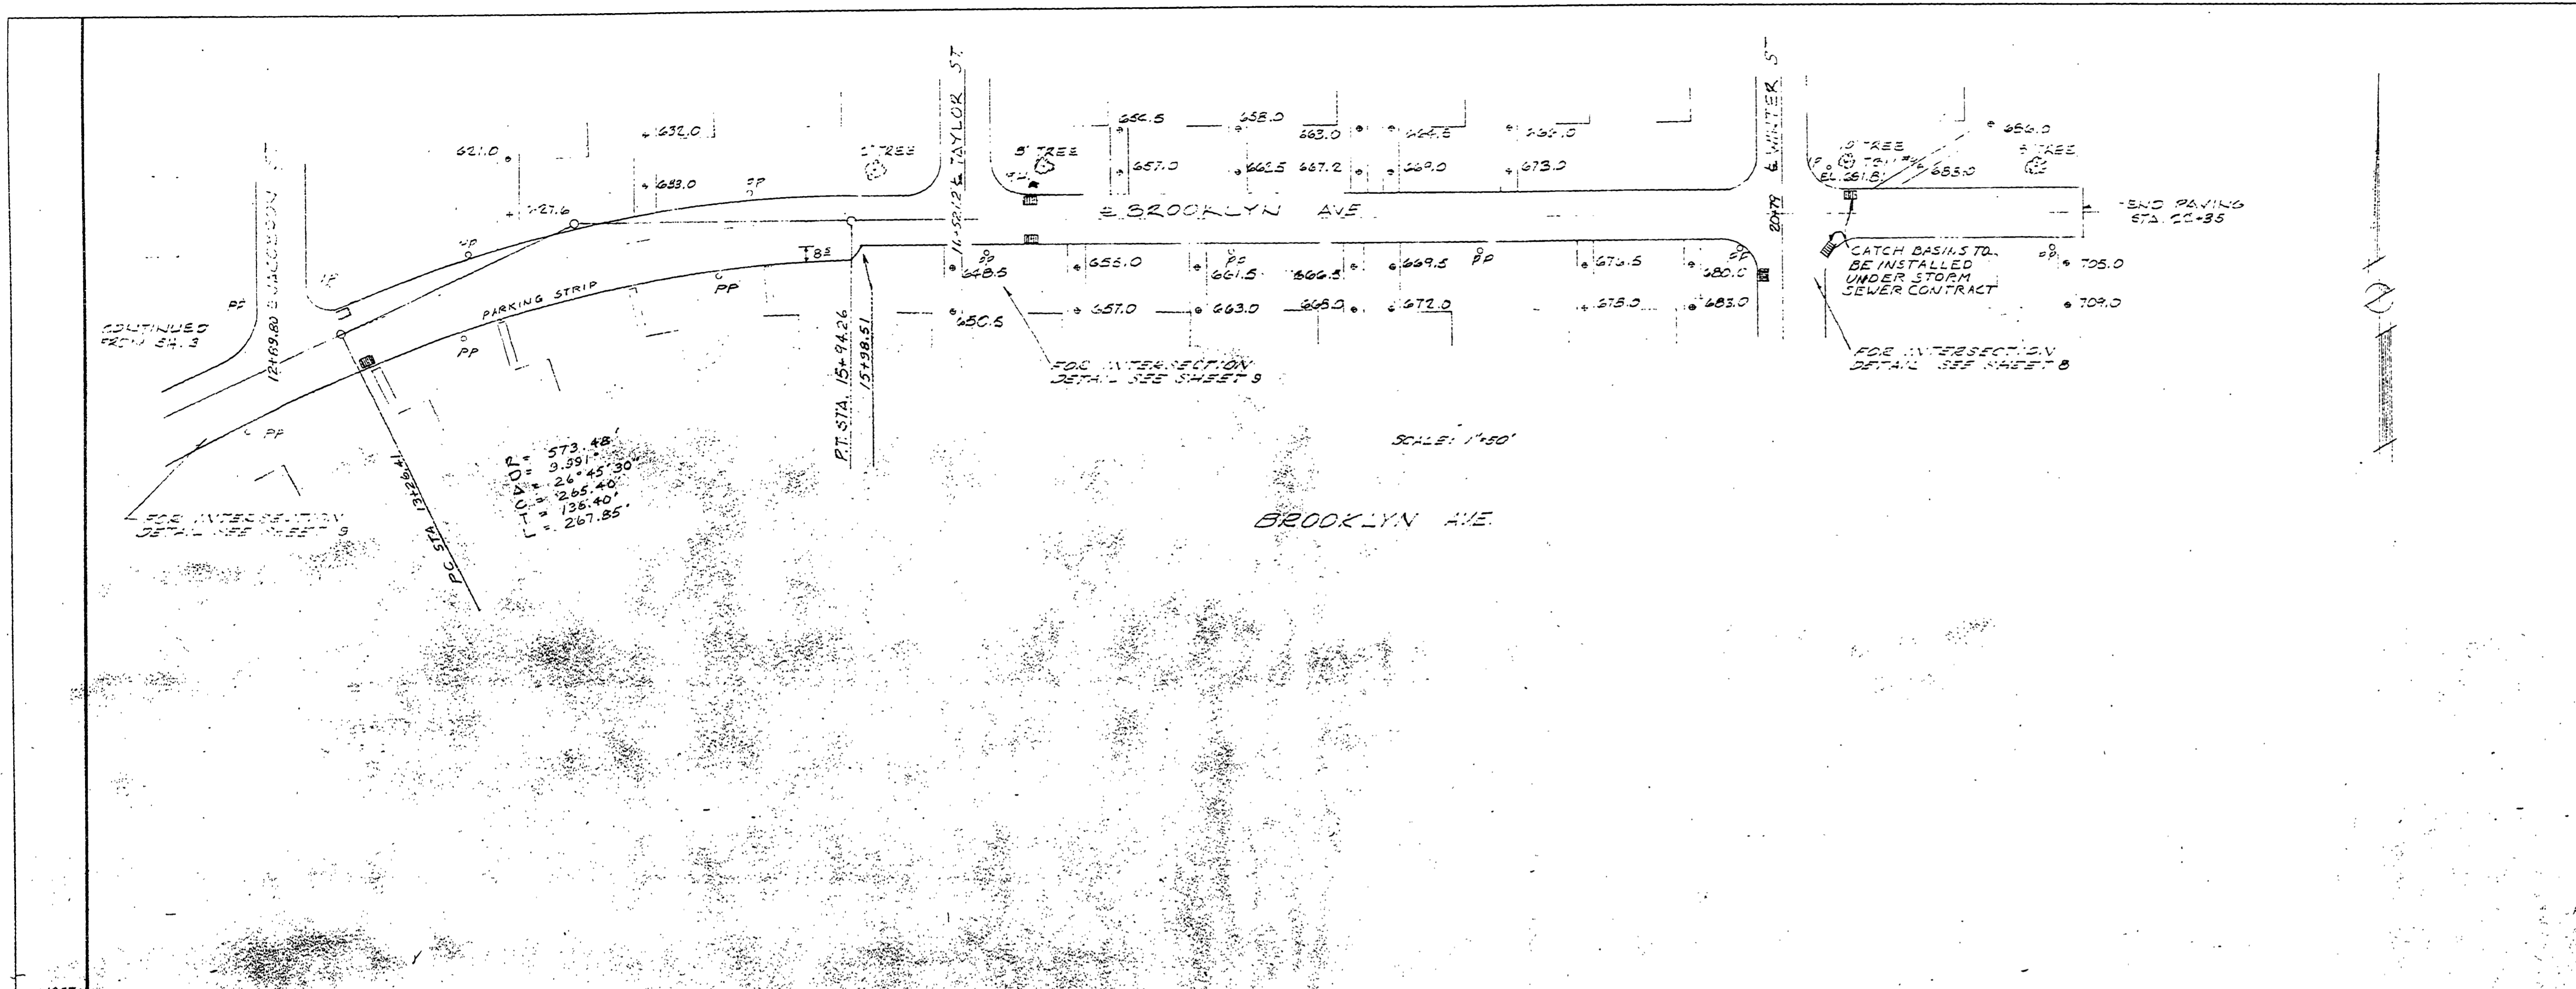

00280047