

GENERAL SERVICES DIVISION
 FEDERAL HOUSING ADMINISTRATION
 CLOVERDALE ADDITION - ROSEBURG, OREGON
 SCHEDULE P
 WINTER STREET

SCALE: AS NOTED	DATE: MARCH 29, 1957	SHEET 8 OF 9
DES. DWR. BY VGB	CORNELL, HOWLAND, HAYES & MERRYFIELD	DWG. NO. C-137-5
	CORVALLIS, OREGON ENGINEERS	BOISE, IDAHO

12/16/60 TRC TRC VGB

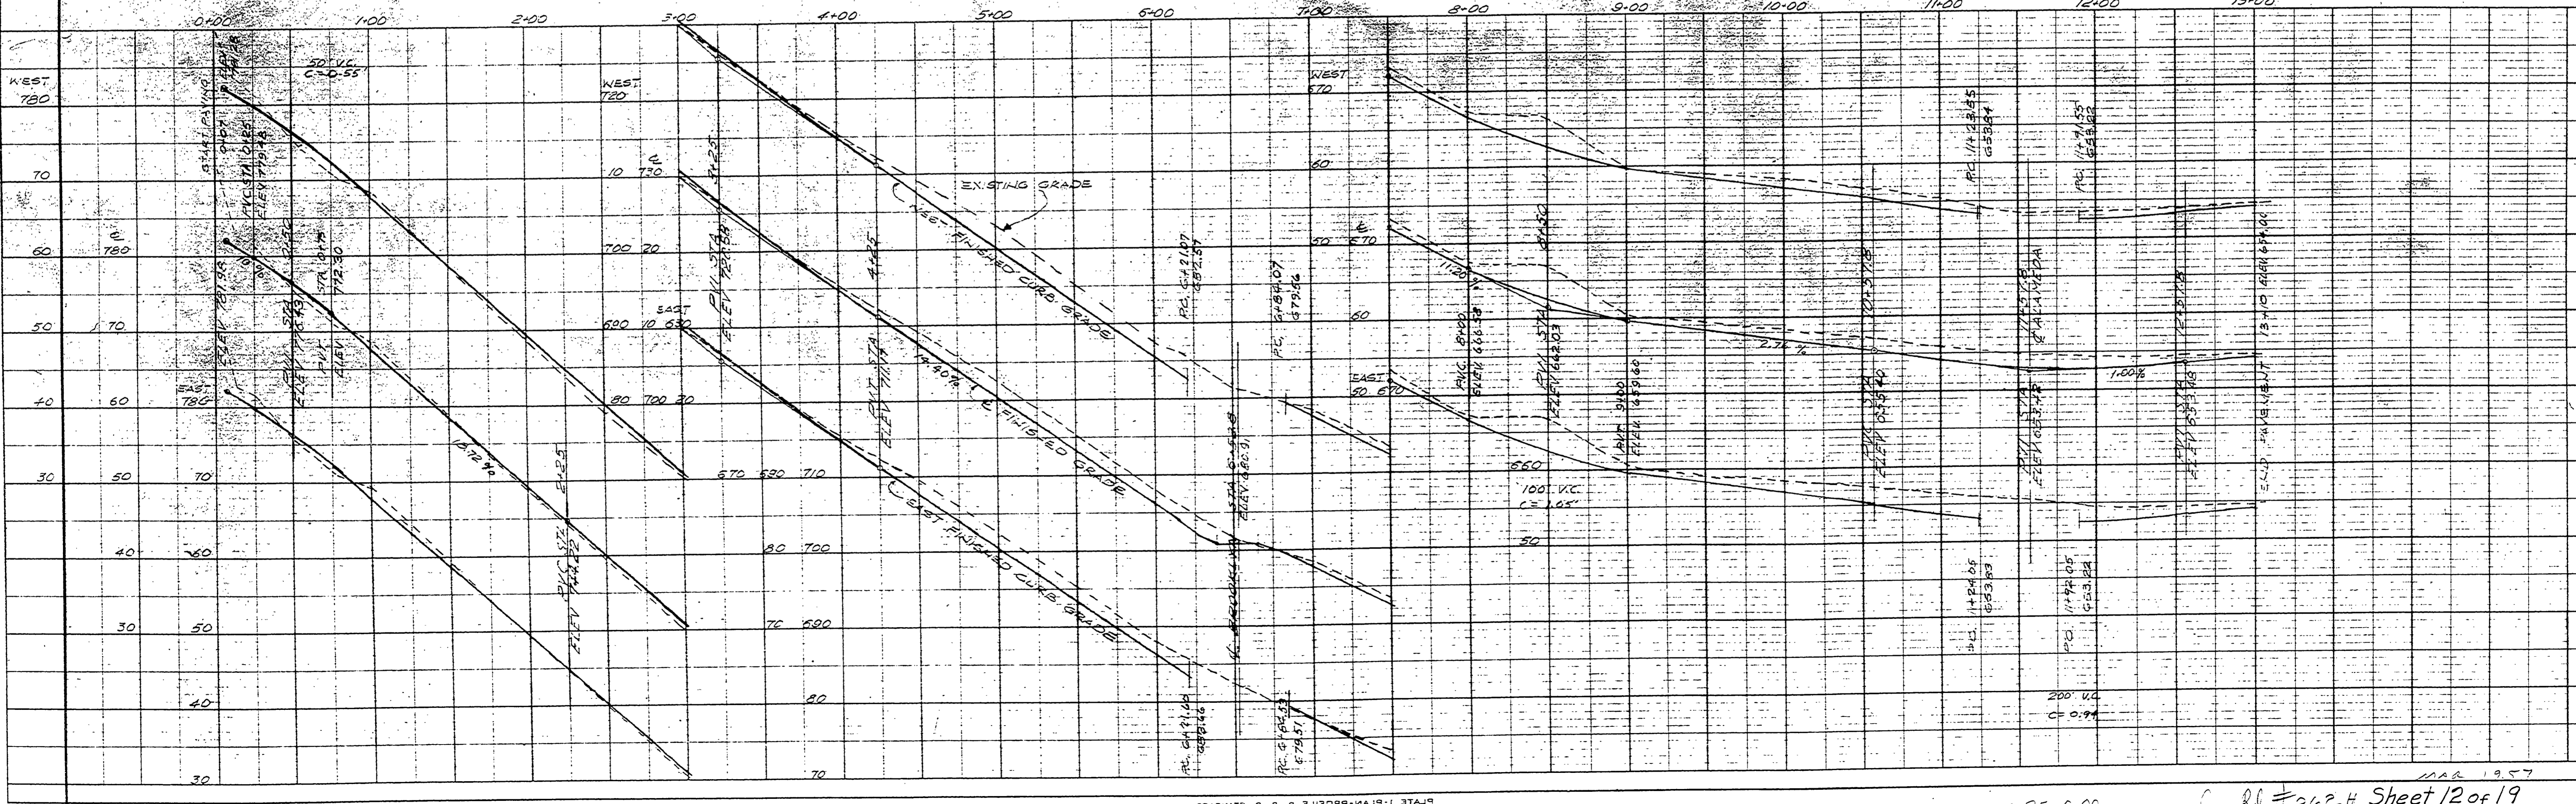
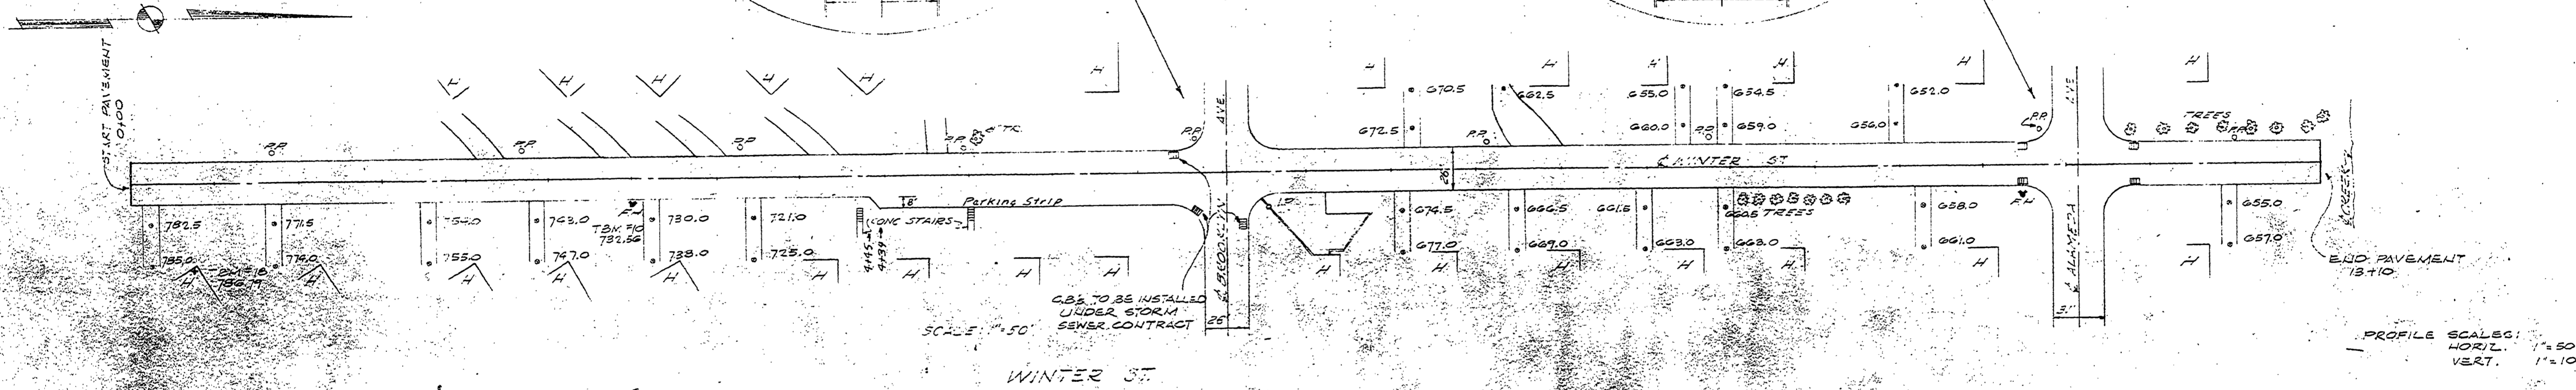
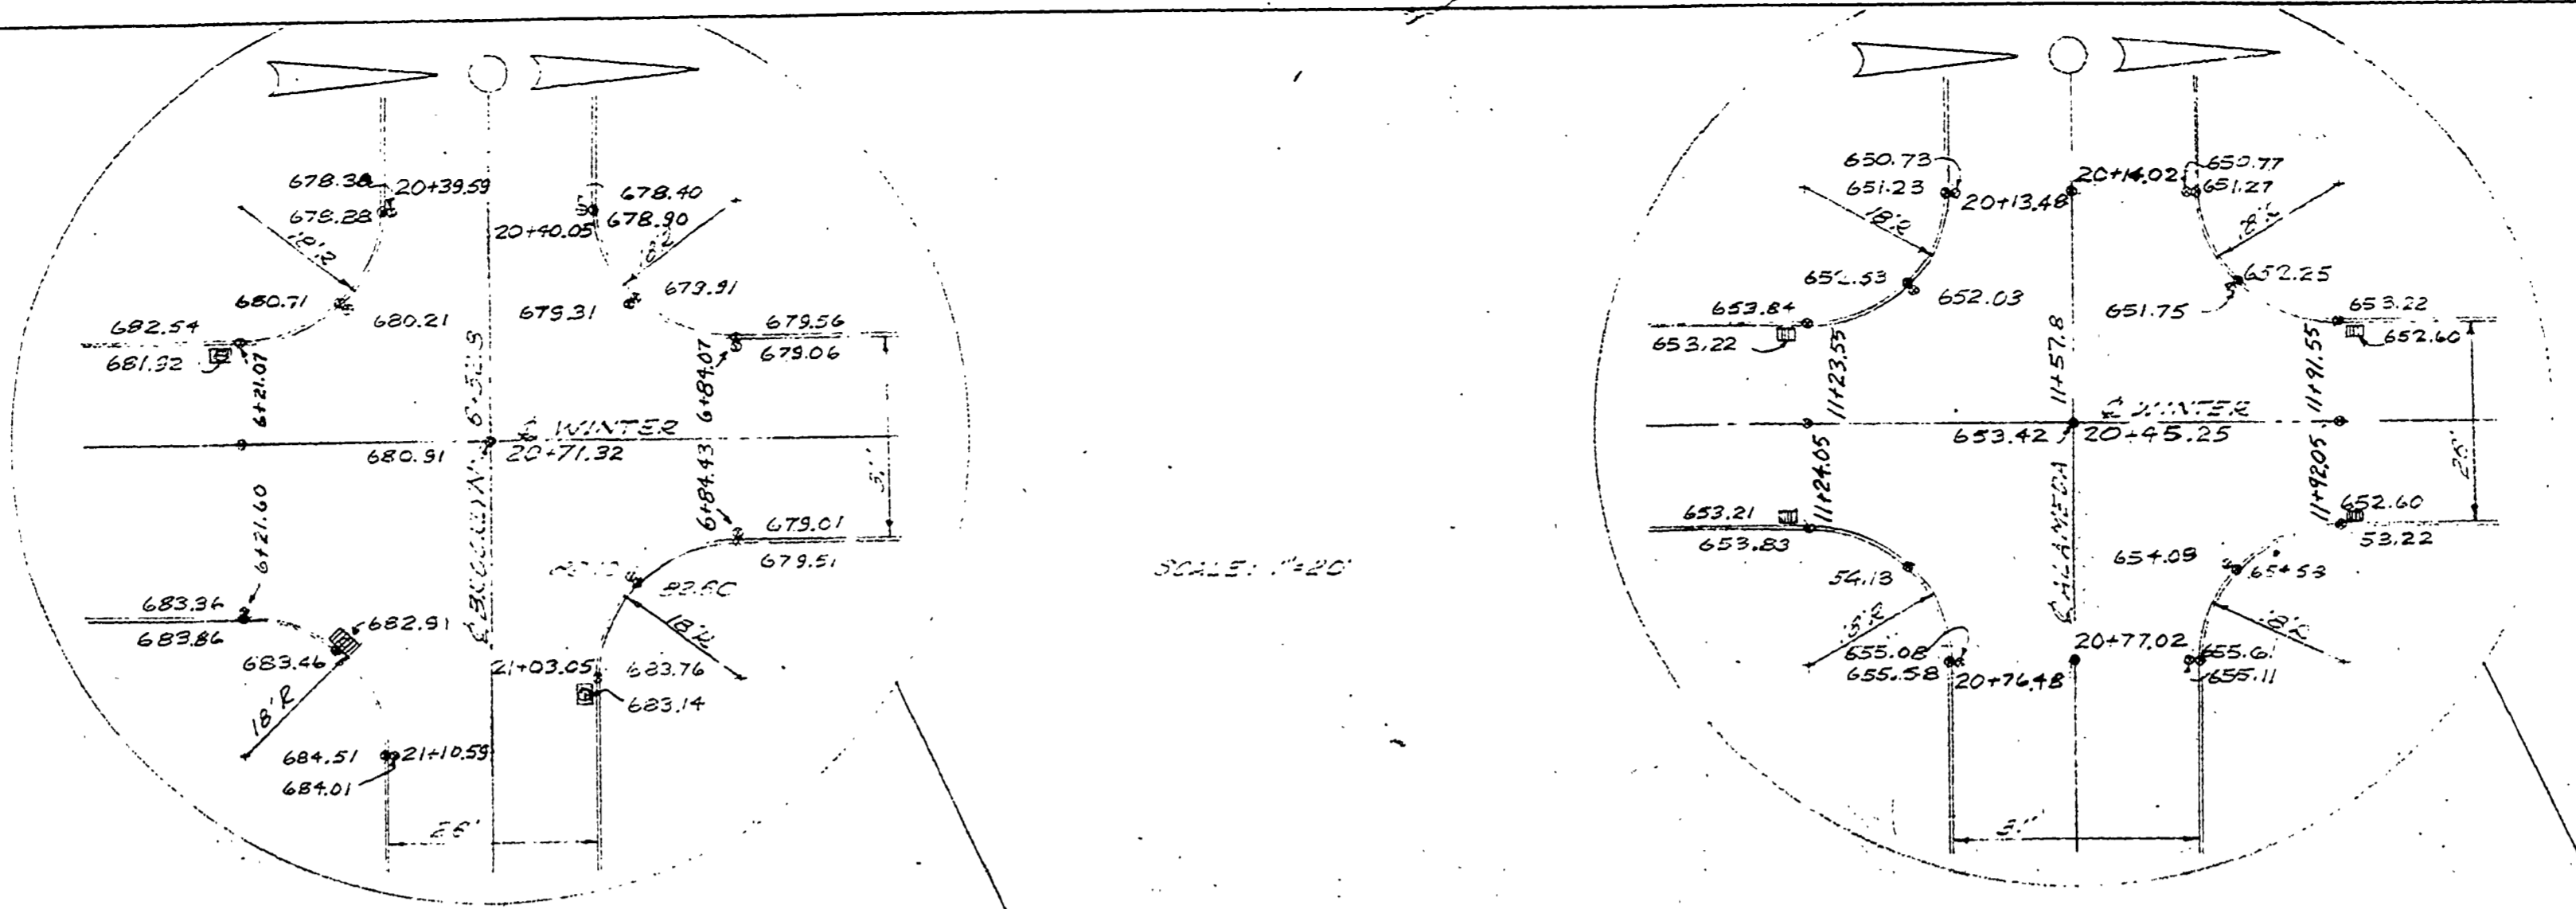


PLATE 1 - PLAN - PROFILE B. R. STANDARD
 ENGINEERING - MADE AND PRINTED IN U.S.A.
 ENGINEER DISTRICT CO.

M.P. 0.25-0.00 Co. Rd. #262H Sheet 12 of 19 (15)

002600000