
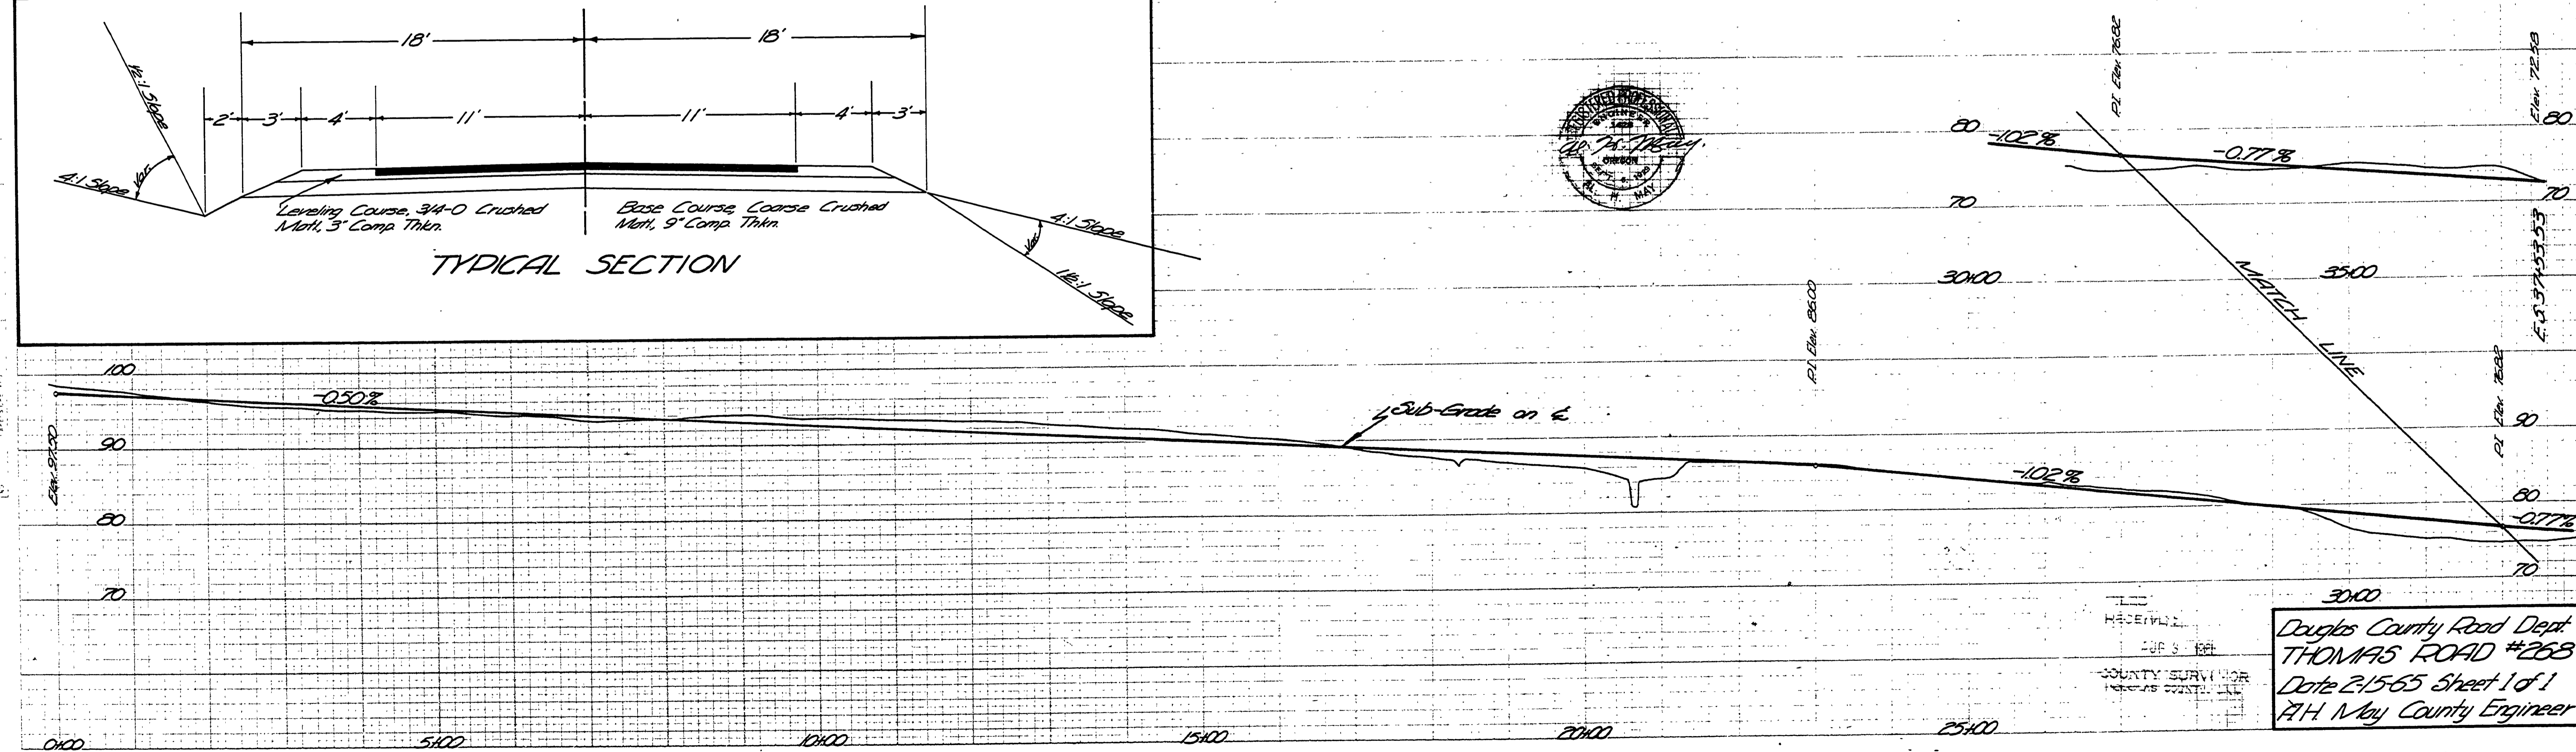
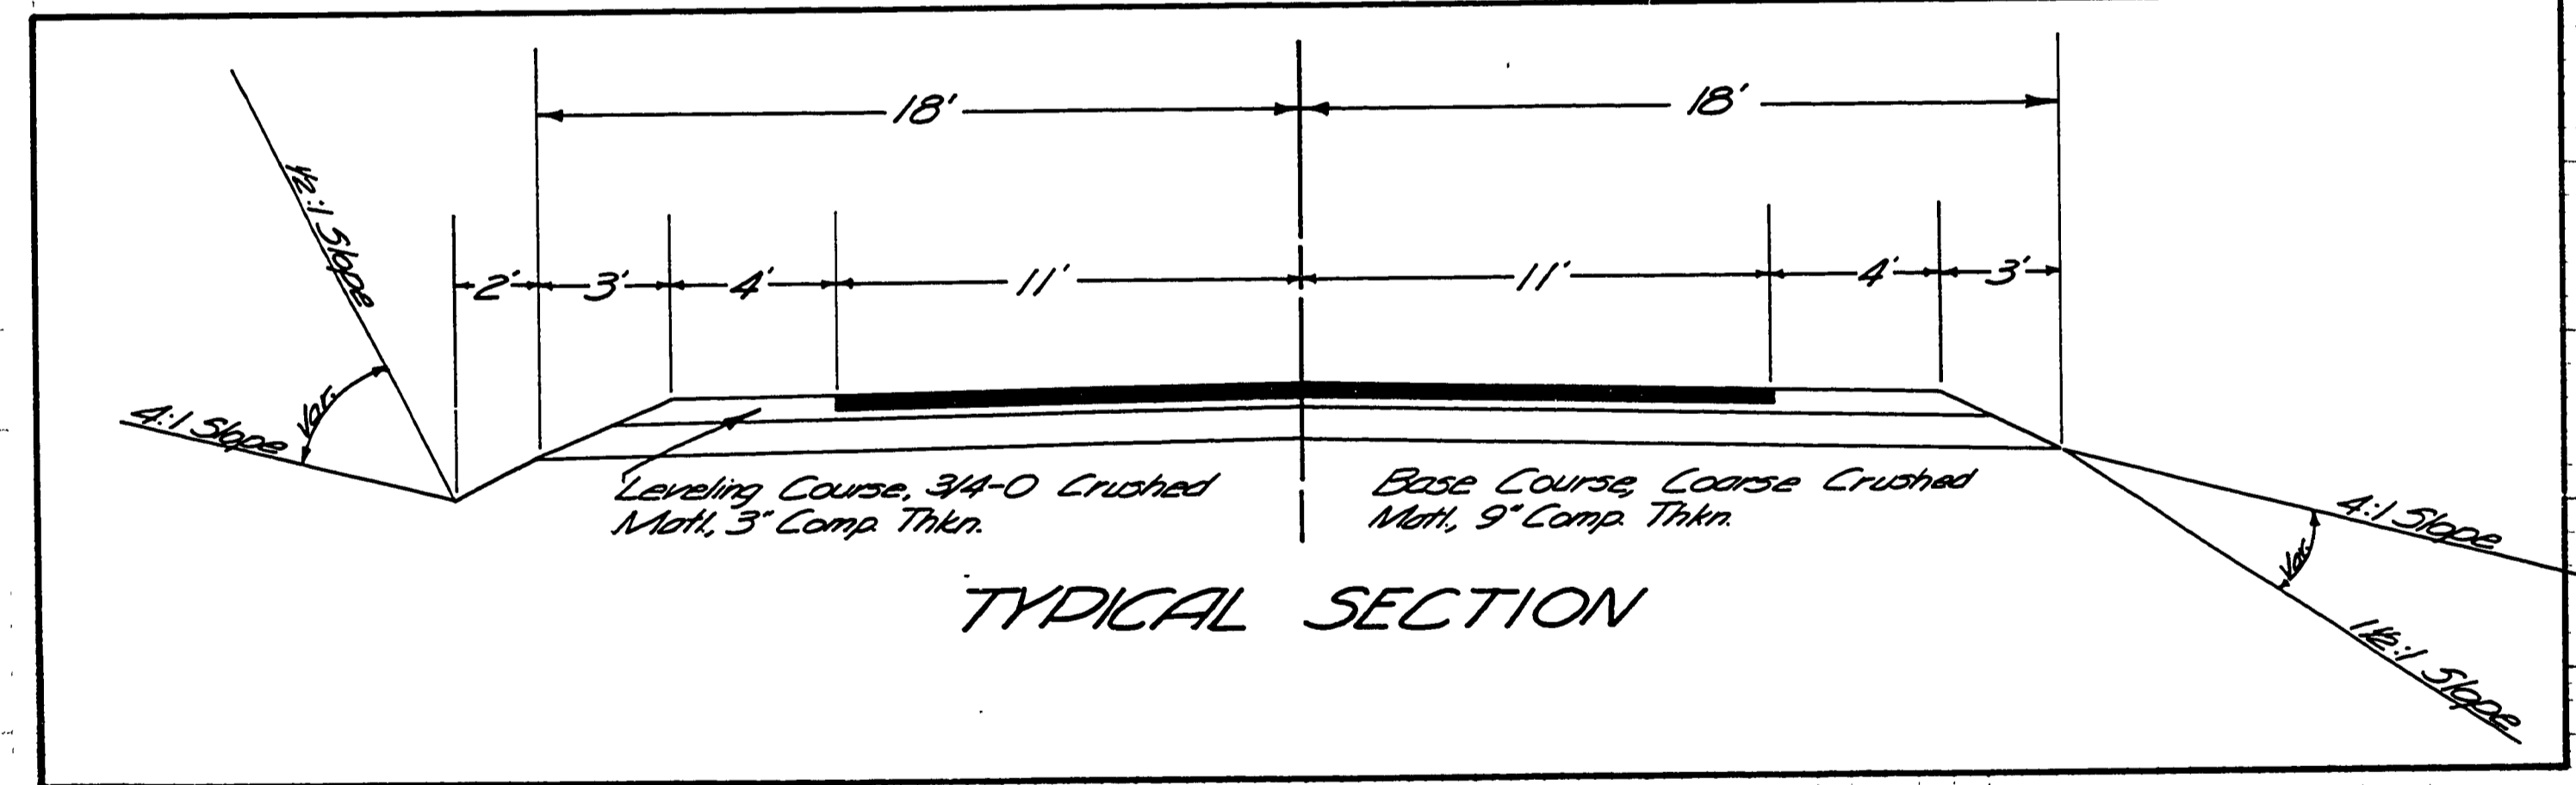


CLINTON SLUTHERLIN D.L.C. #49 T25 S. RAW WM.

EMMAUS BASCH & DORIE A.

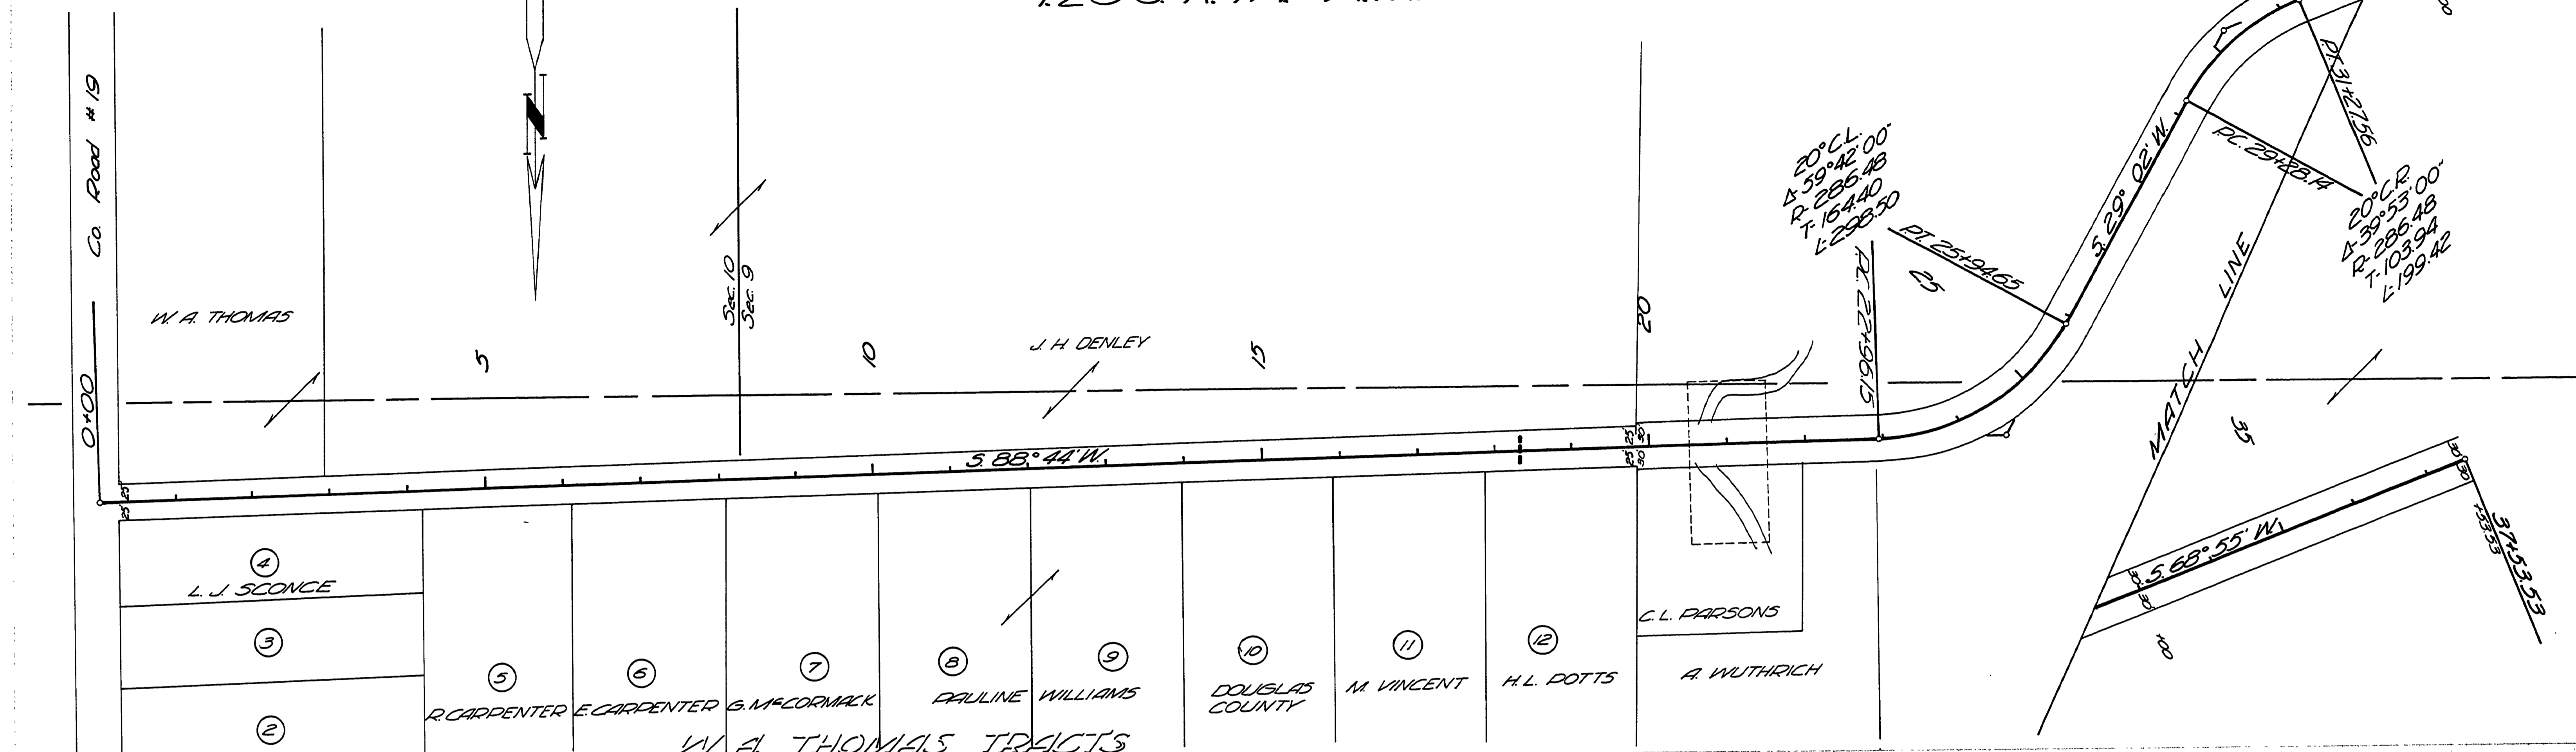

Douglas County Road Dept.
 THOMAS ROAD #268
 Date 2-15-65 Sheet 1 of 1
 A.H. May County Engineer

00000071