



DOUGLAS COUNTY ORE. VALLEY VIEW DRIVE COUNTY ROAD NO. 272

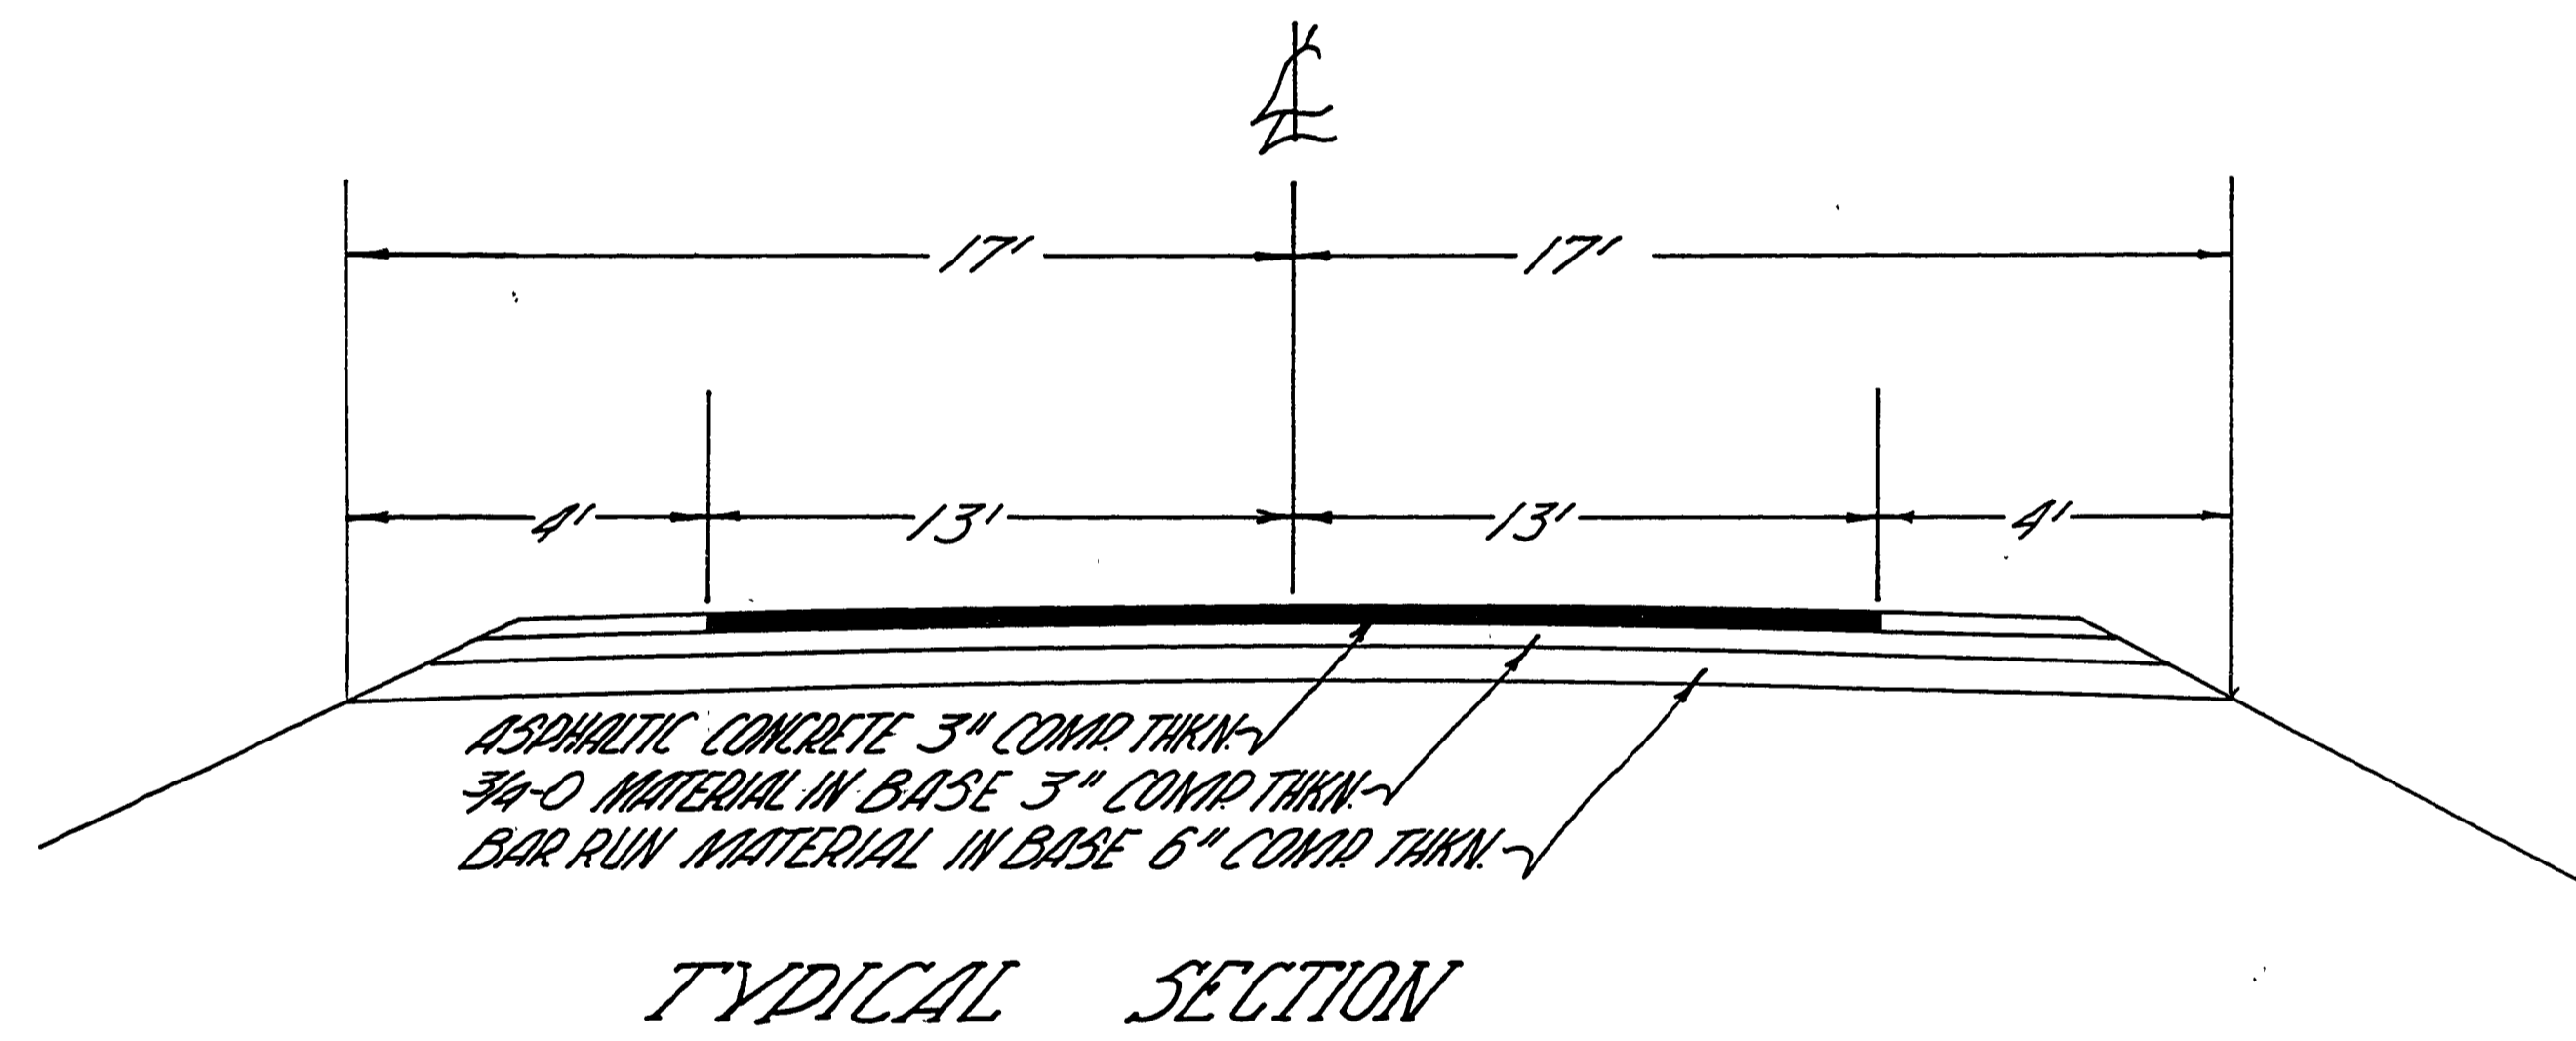

APPROVED BY DOUGLAS COUNTY
BOARD OF COMMISSIONERS THIS
DAY 1965

Russ Doren
COMMISSIONER
Stanley Bruce
COMMISSIONER
E. D. ...
COMMISSIONER
R. H. May
COUNTY ENGINEER DATE

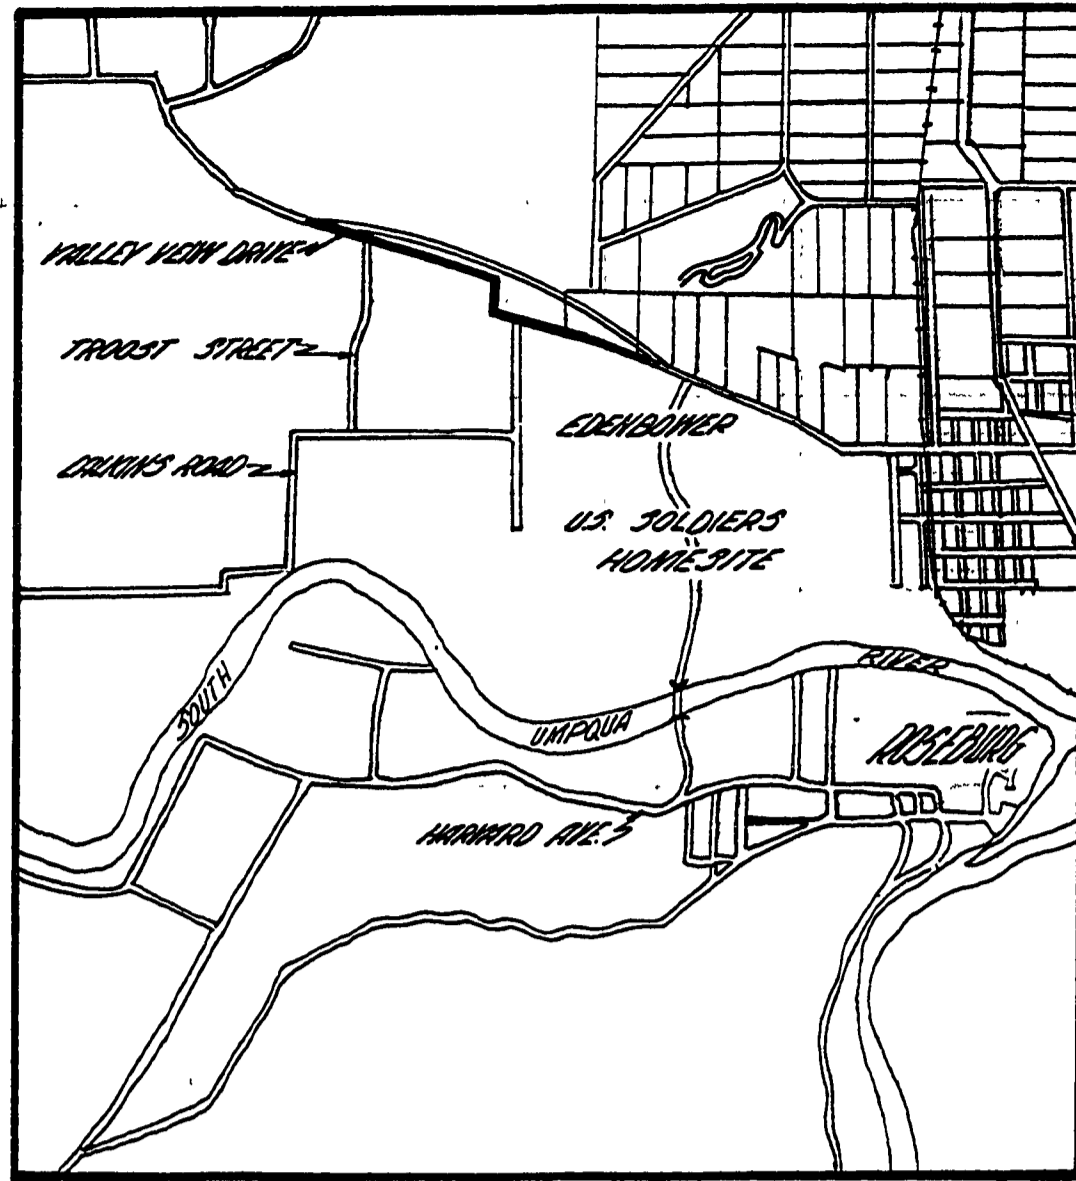

RD272001

no longer a county road . 1965

Co. Rd. #272 one sheet