

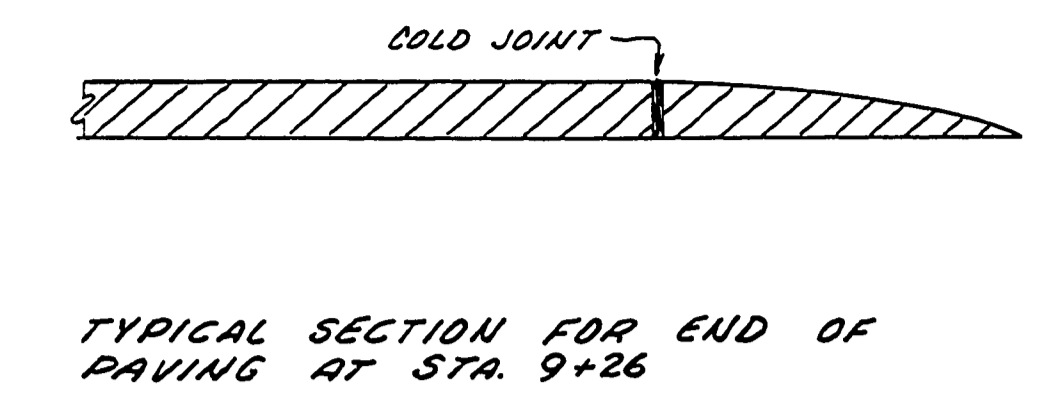
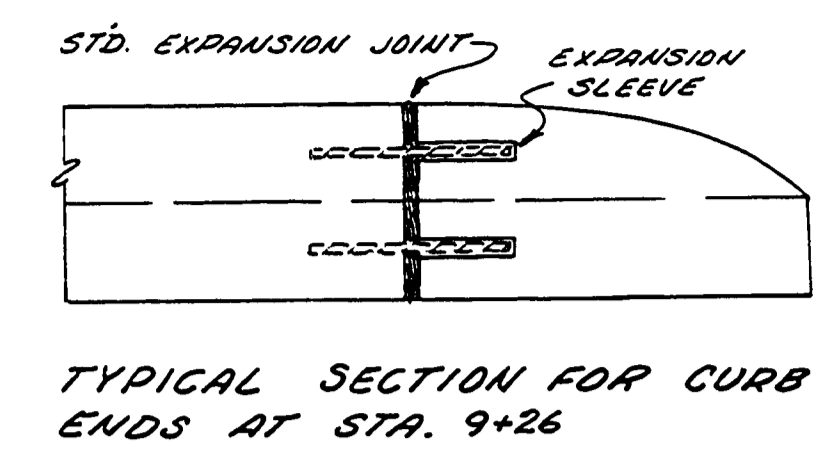




VICINITY MAP
SEC. 10 T1W 28S R6W WM

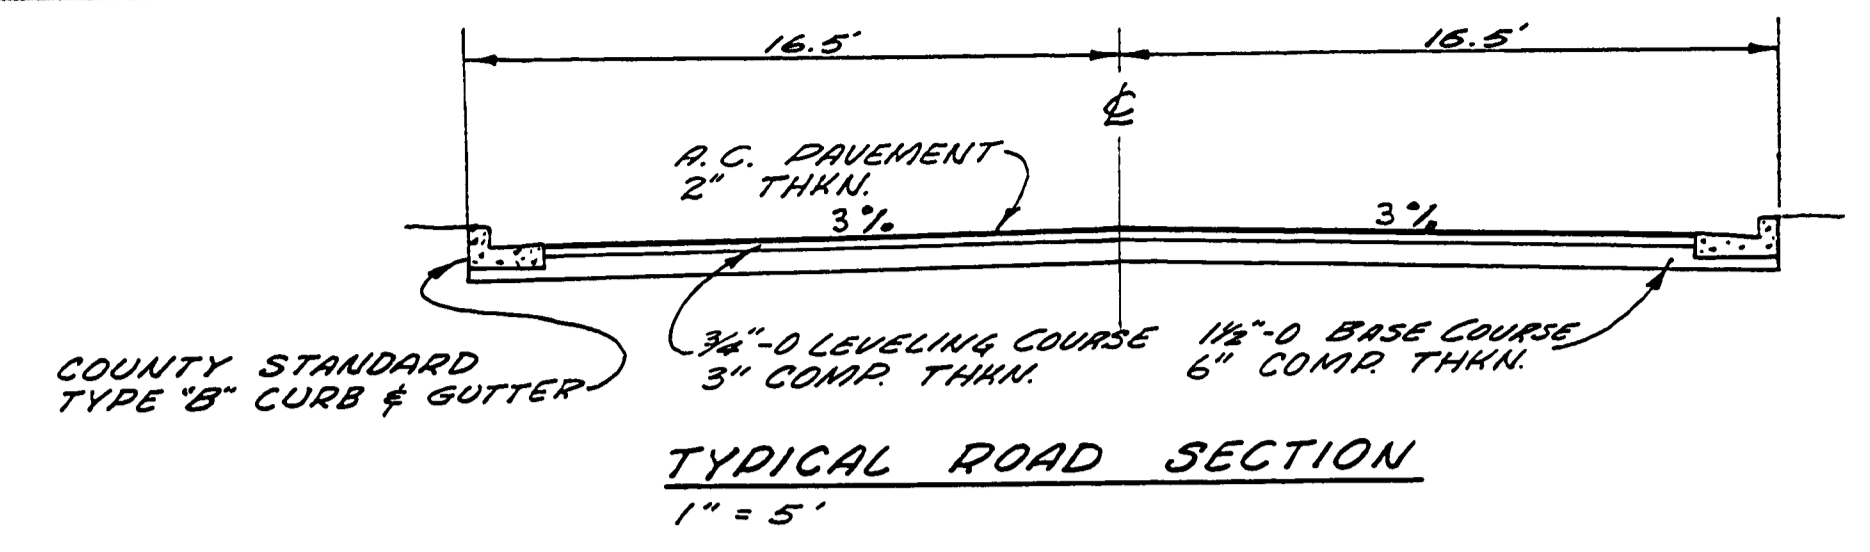

FILED
COUNTY SURVEYOR
DOUGLAS COUNTY, ORE.

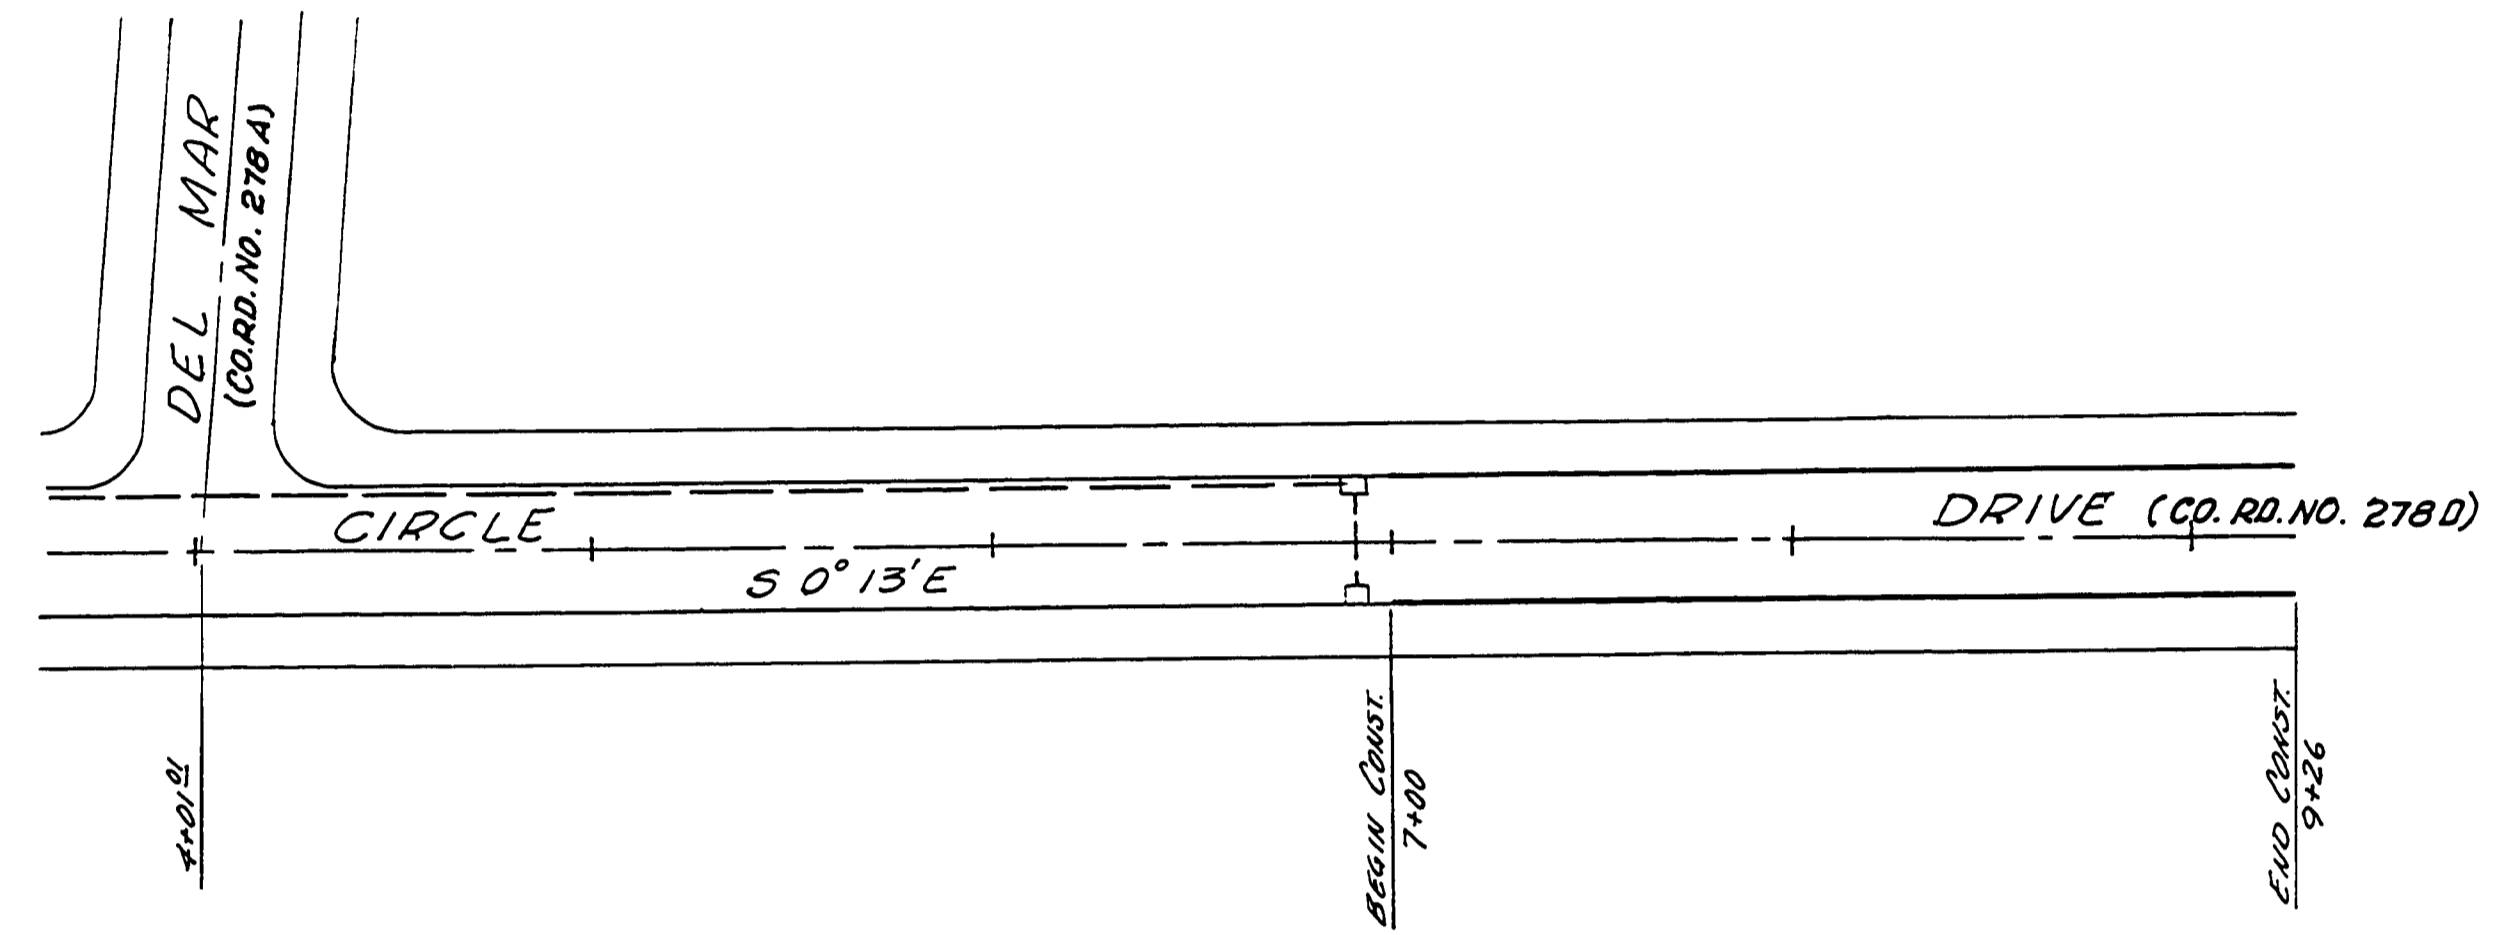

SCALE:
HORIZ. 1" = 50'
VERT. 1" = 5'

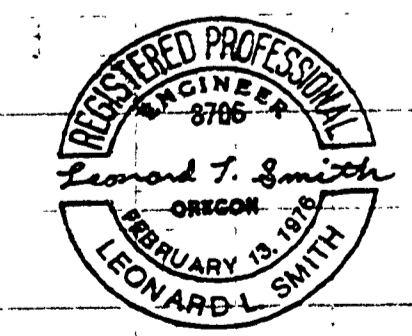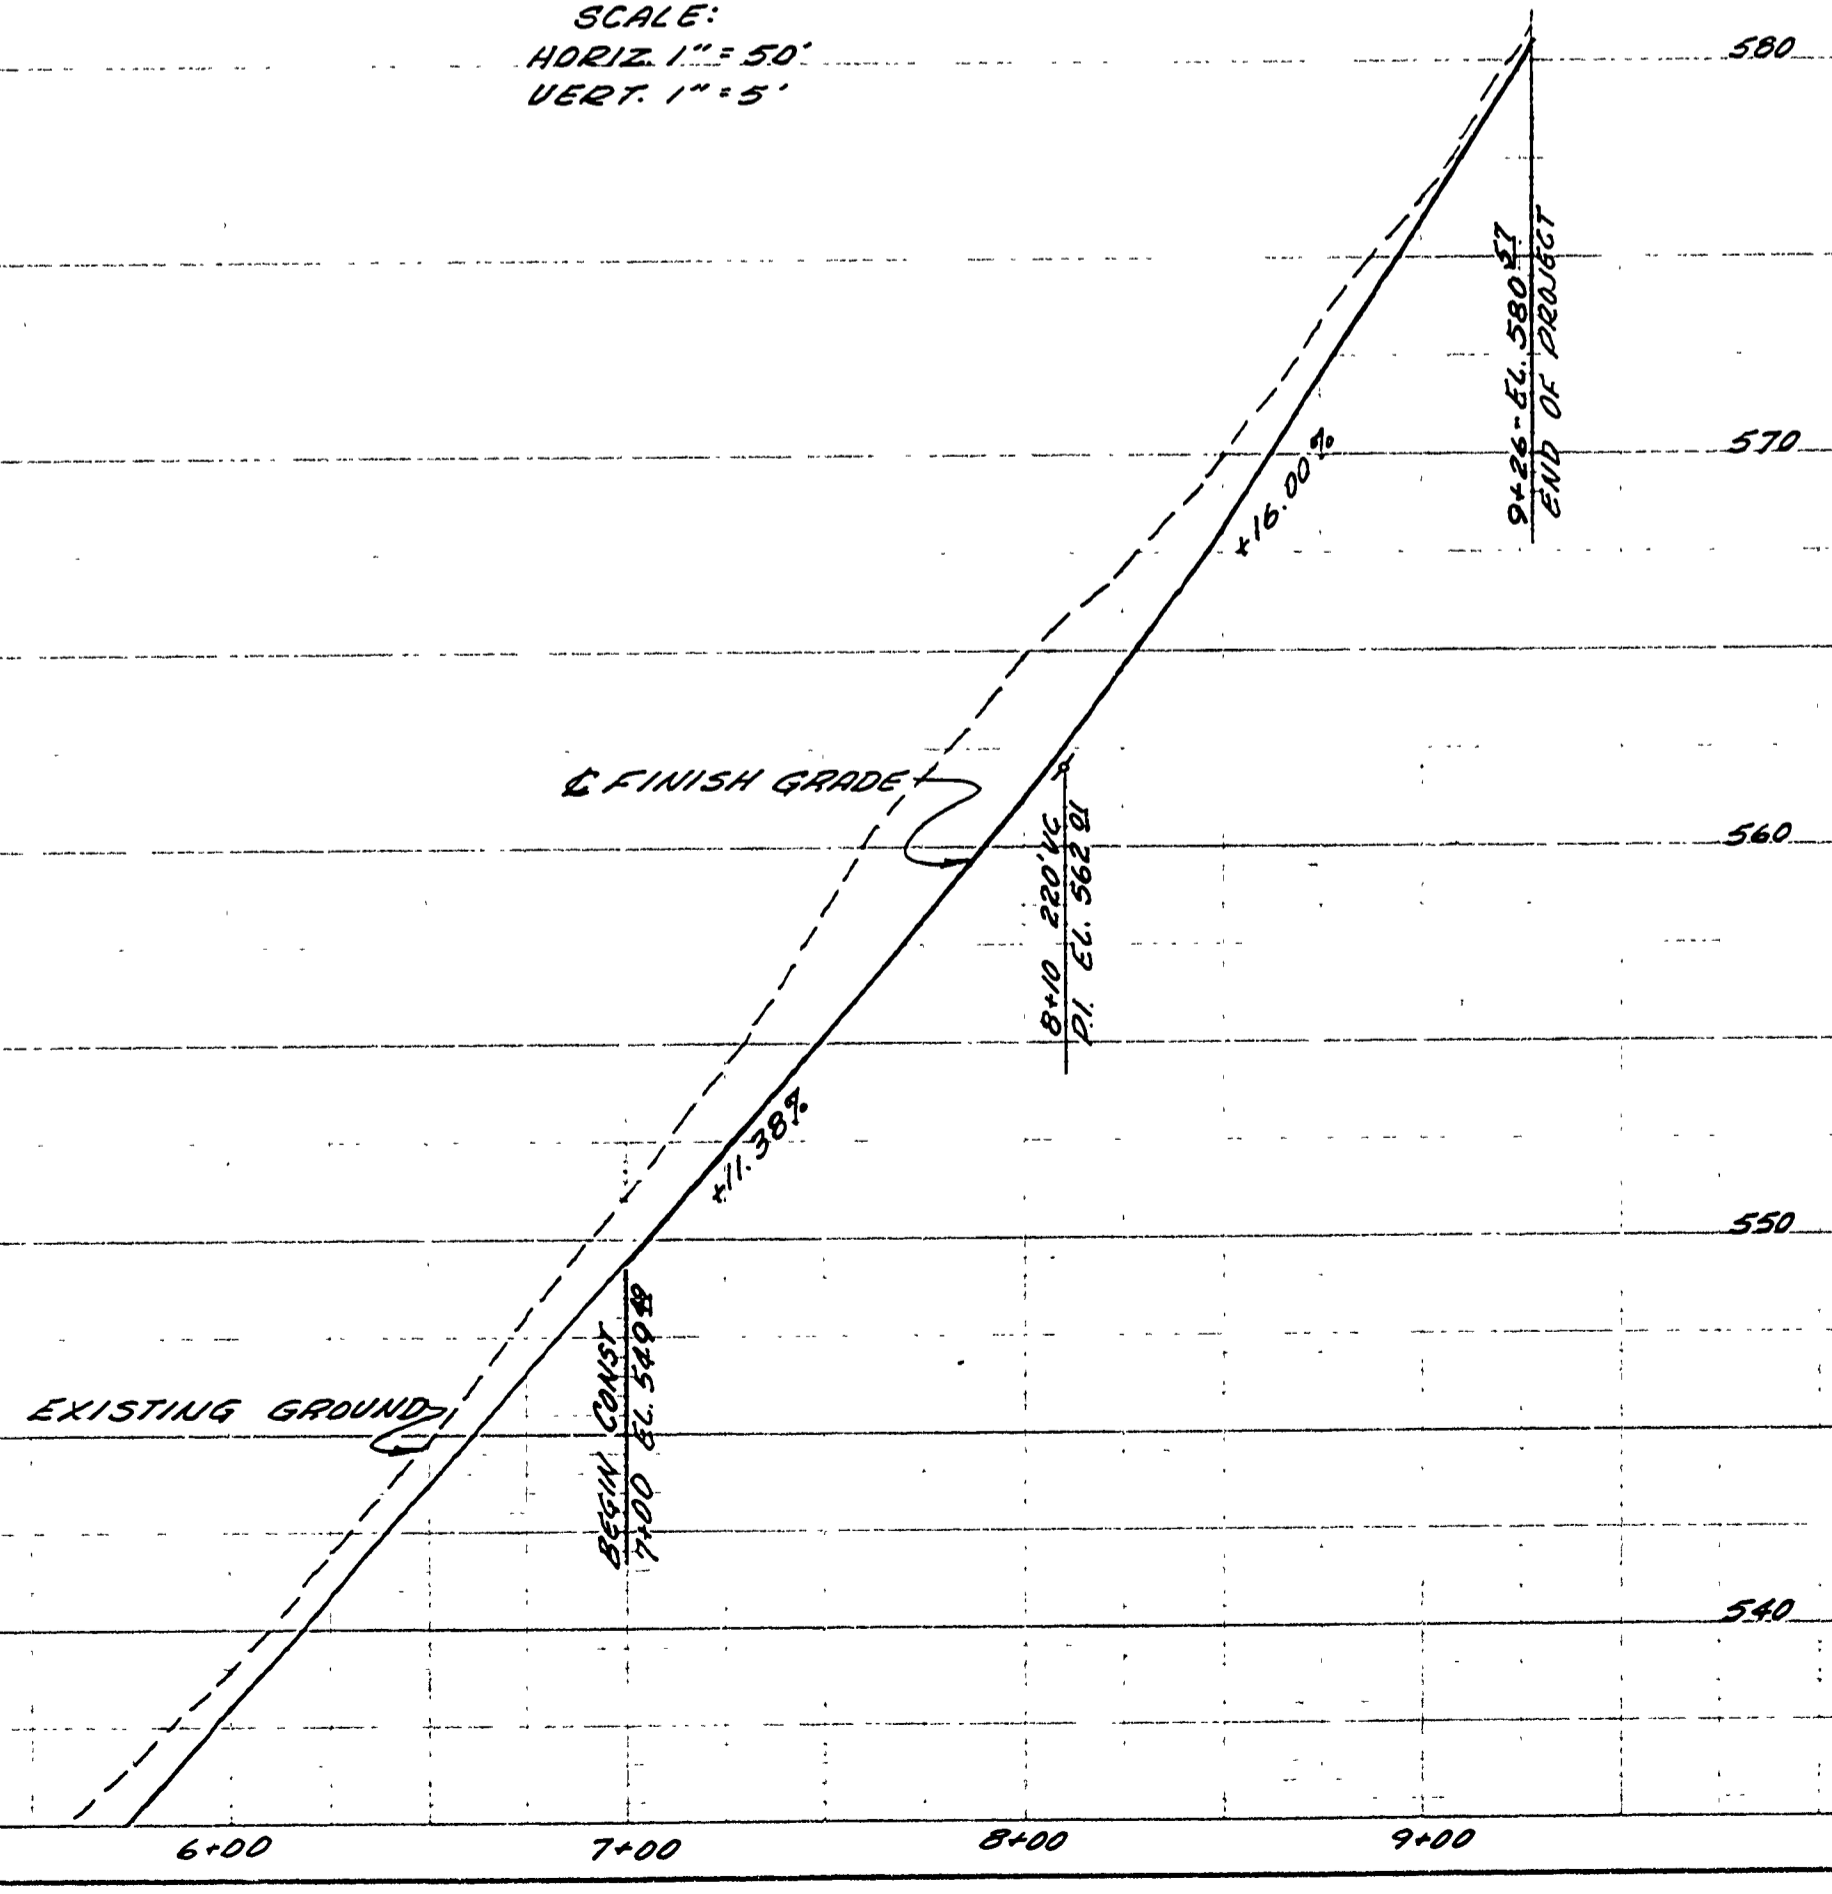

SUNNYSLOPE SUBDIVISION
8TH ADDITION
SUNNYSLOPE STREET - Co. Rd. #278D
CIRCLE DRIVE - STA. 7+00 TO 9+26
STREET PLAN & PROFILE
L. L. SMITH, CIVIL ENGR. MAY, 1976
S.10, T.28S, R.6W, WM.

PLAN
NOTE BOOK
No.

PROFILE
NOTE BOOK
No.

PLATE PLAN - PROFILE BY STANDARD

M.P. 0.15-0.25 #278 D 1976

00150025