


SANITARY SEWER PLAN
 THIRD ADDITION TO SUNNYSLOPE
 ROSEBURG, ORE.
 ENGR. - W. S. BARNES


JUNE 1970
 SCALE 1" = 100'

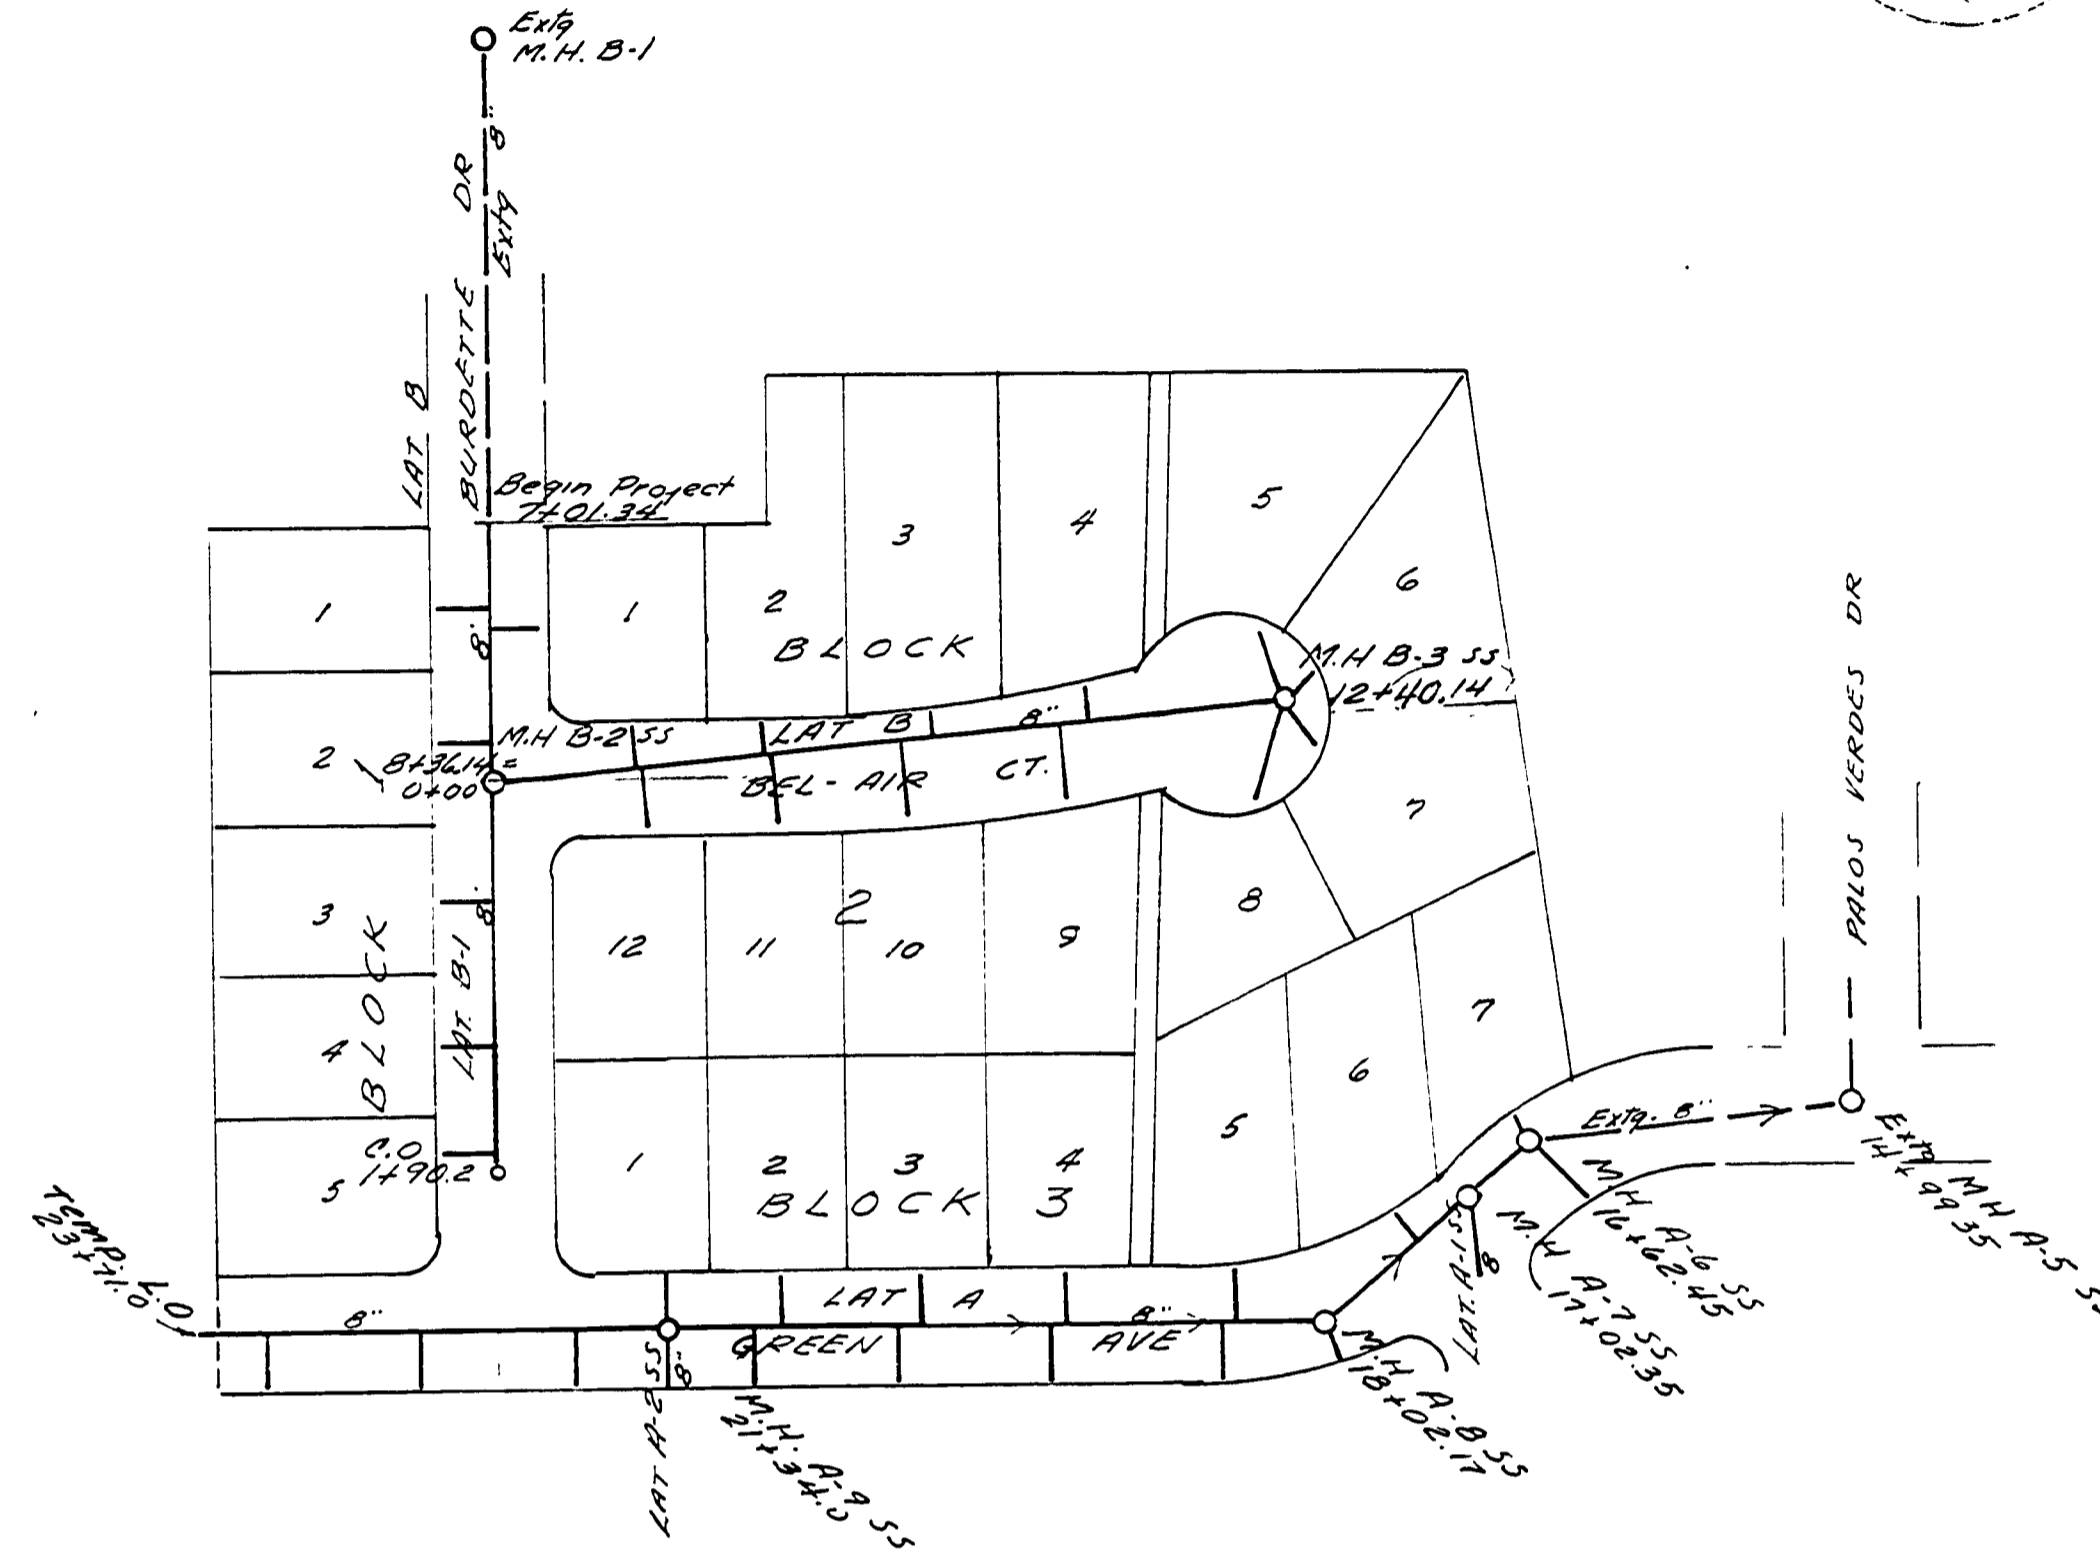

FILED
 RECEIVED
 JUL 15 1975
 COUNTY SURVEYOR
 DOUGLAS COUNTY, ORE.



No profile lot A-1

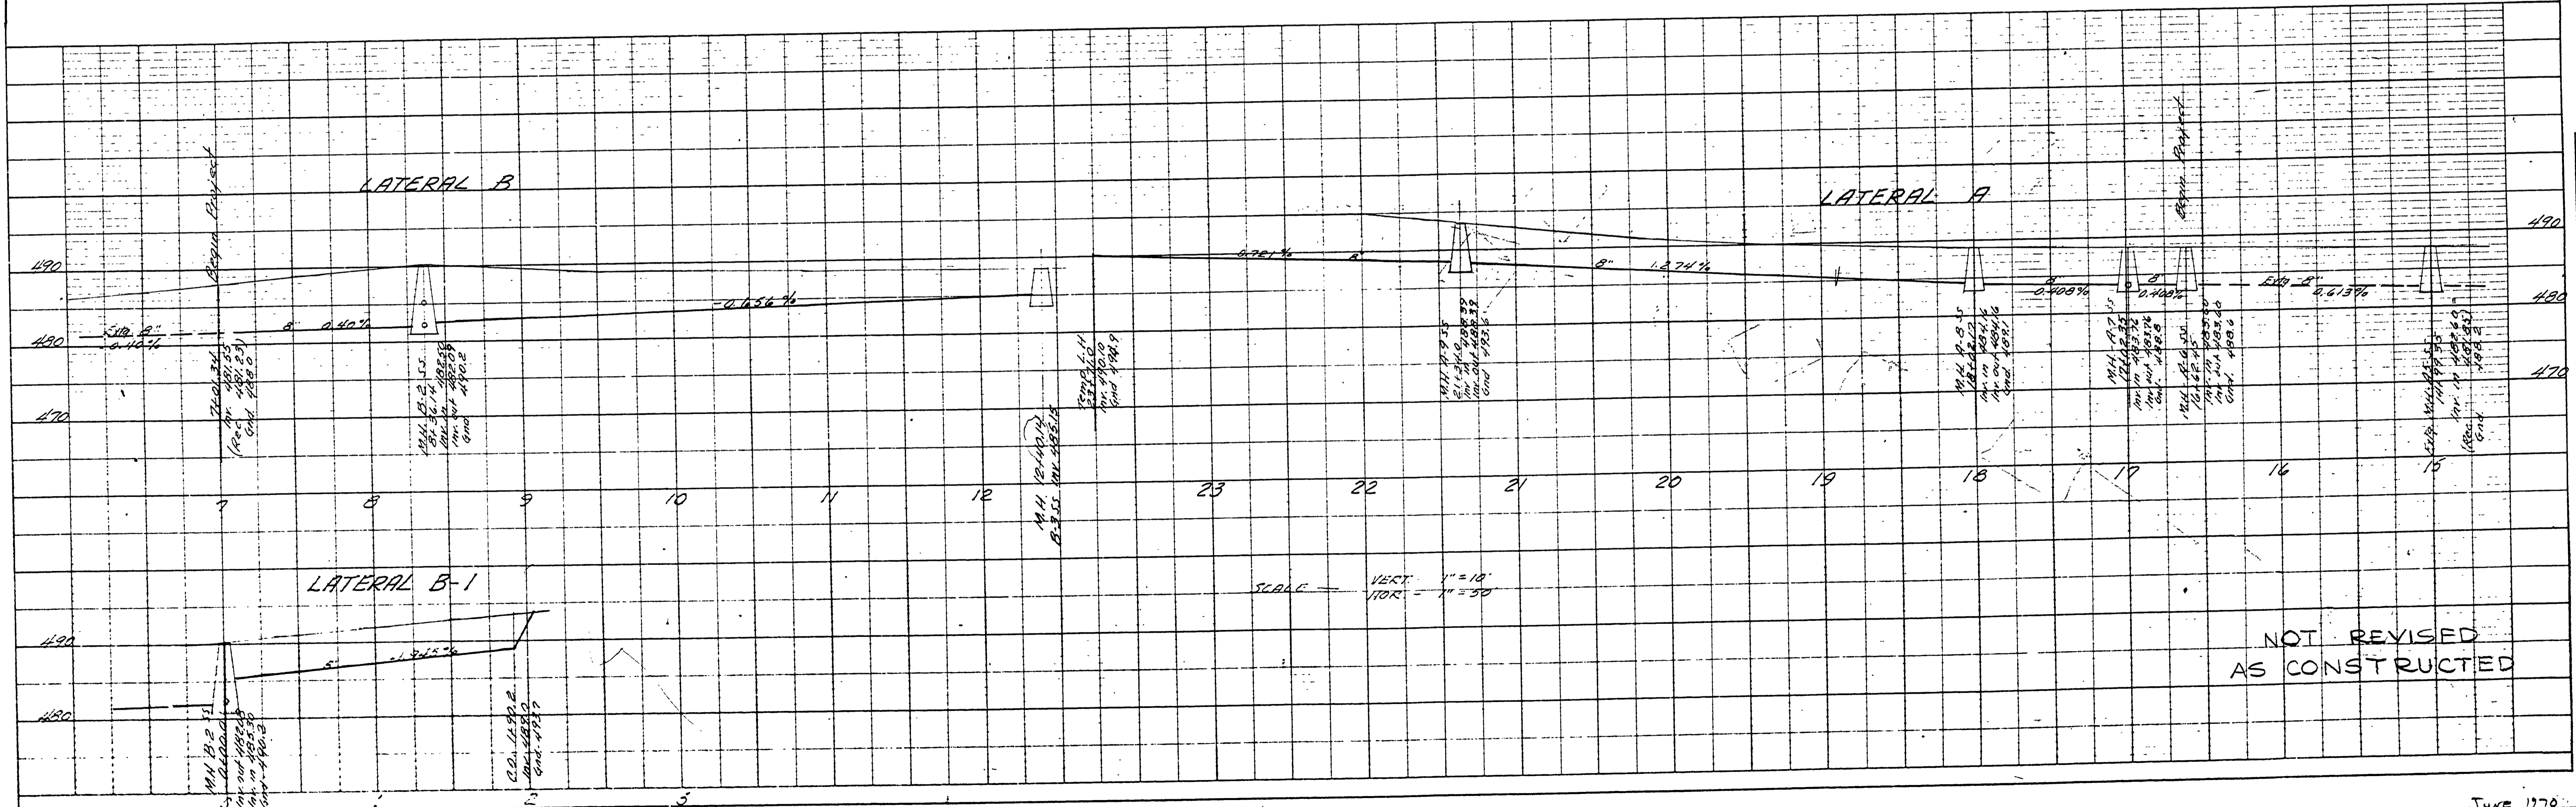

SCALE - VERT. 1" = 10'
 HOR. 1" = 50'

NOT REVISED
 AS CONSTRUCTED

NO.	DATE	BY

NO.	DATE	BY

RD278004

Co. Rd #278

60