


VICINITY MAP

DOUGLAS COUNTY OREGON

PLANS FOR PROPOSED PROJECT
GRADING & SURFACING

UMPQUA COLLEGE RD. #284

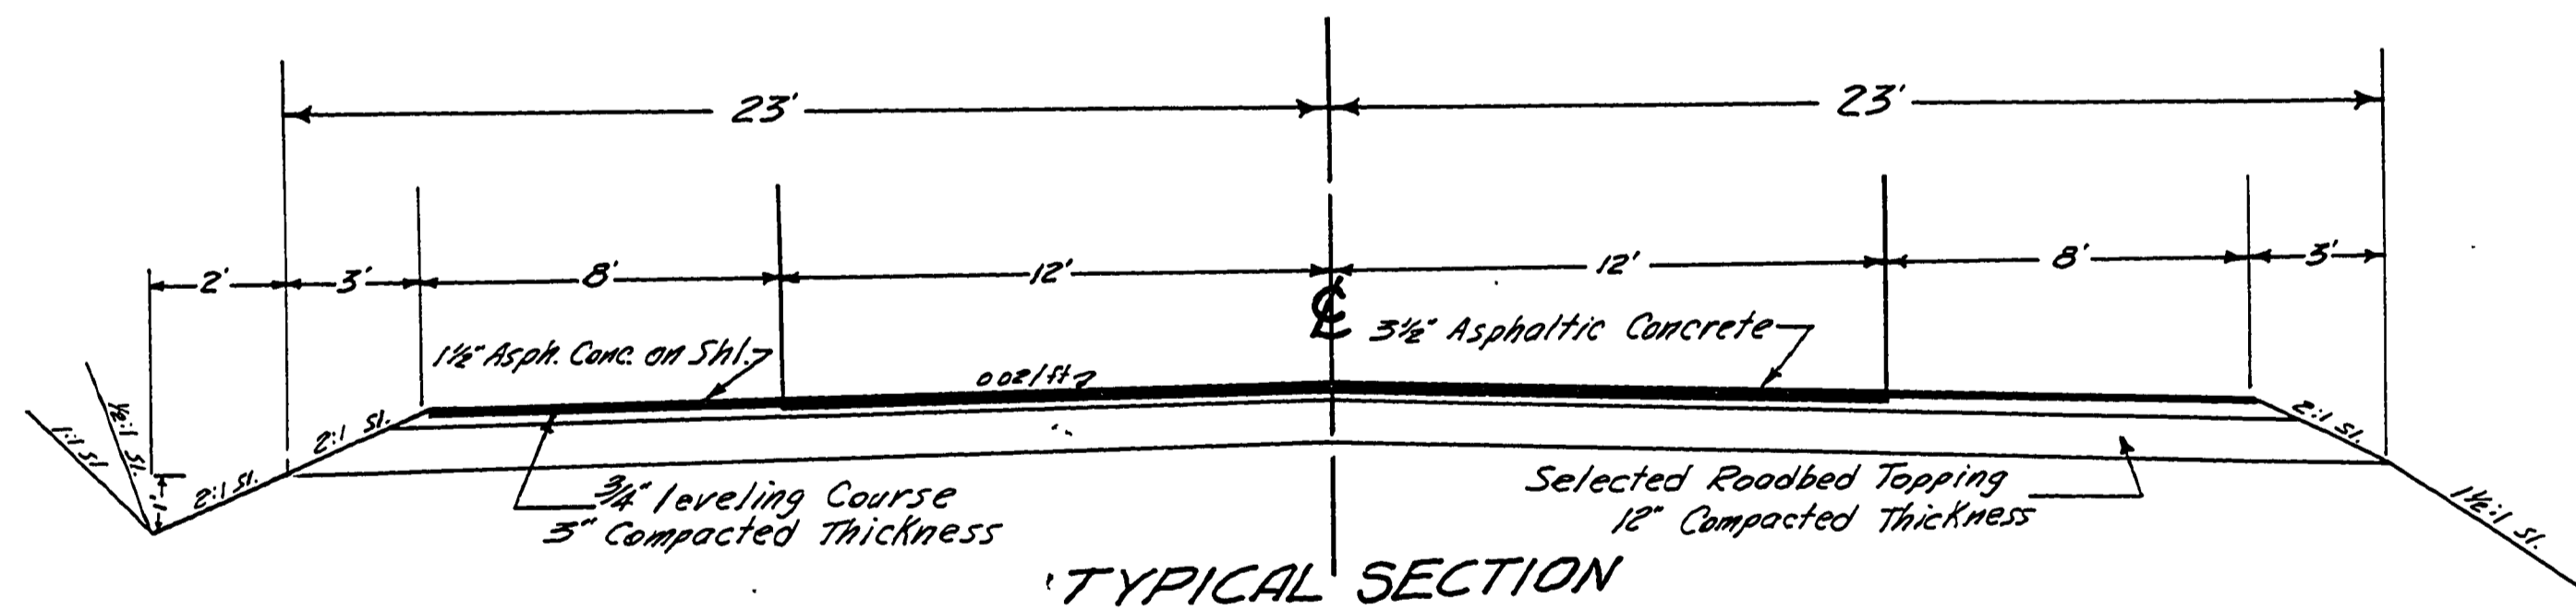

TYPICAL SECTION



FILED
RECEIVED
APR 22 1968
COUNTY SURVEYOR
DOUGLAS COUNTY, OREGON

4/67
Co. Rd. #284 - sht. 1 of 4

0000012C

6