

VICINITY MAP

# DOUGLAS COUNTY ORE.

## CANNON AVENUE

### COUNTY ROAD NO. 289



APPROVED BY DOUGLAS COUNTY  
BOARD OF COMMISSIONERS THIS  
DAY 1965

*Ray E. Doern*  
COMMISSIONER

*Stanford B. Buel*  
COMMISSIONER

*Al H. May*  
COUNTY ENGINEER

DATE

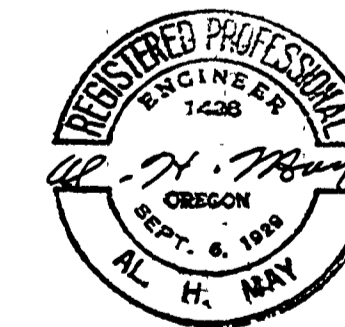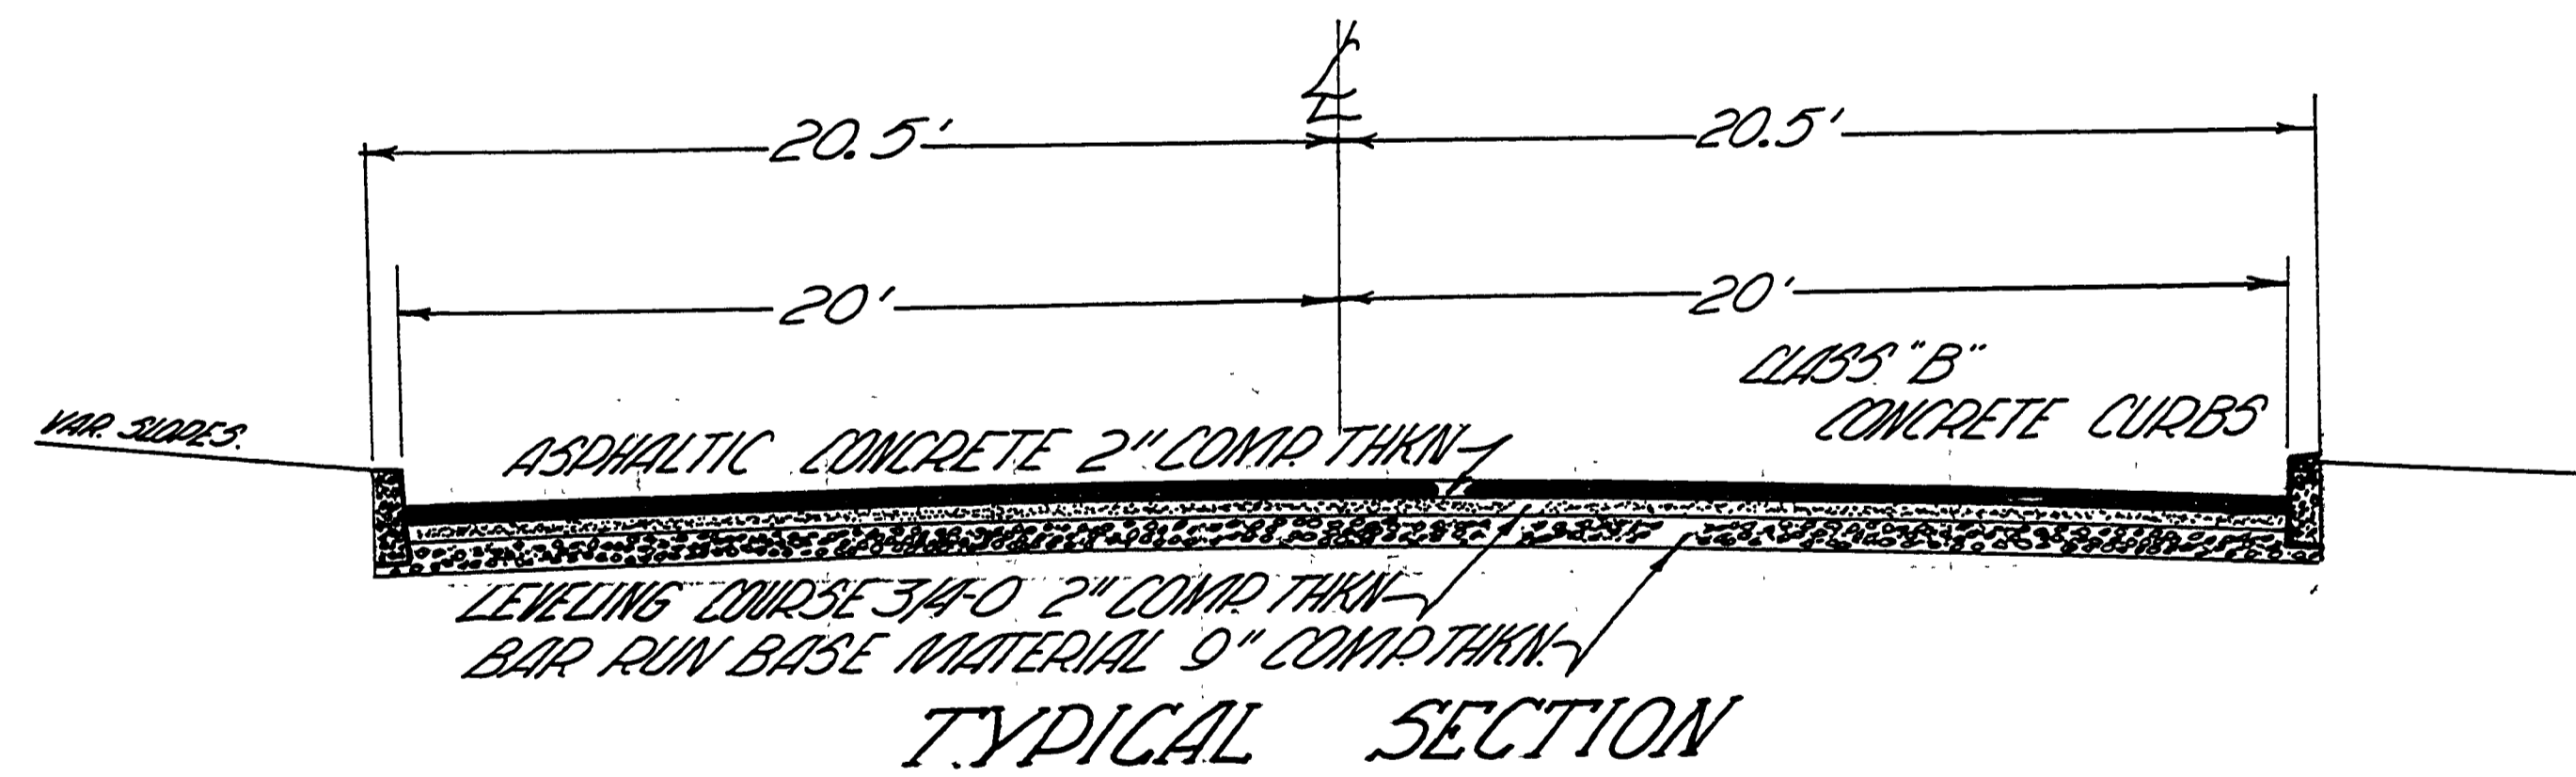

0000003C

C.R. #289

1965  
one sheet

18