


DOUGLAS COUNTY, OREGON

PROPOSED PROJECT


GRADING & SURFACING

HENRY, TAYLOR & SUSAN STS.

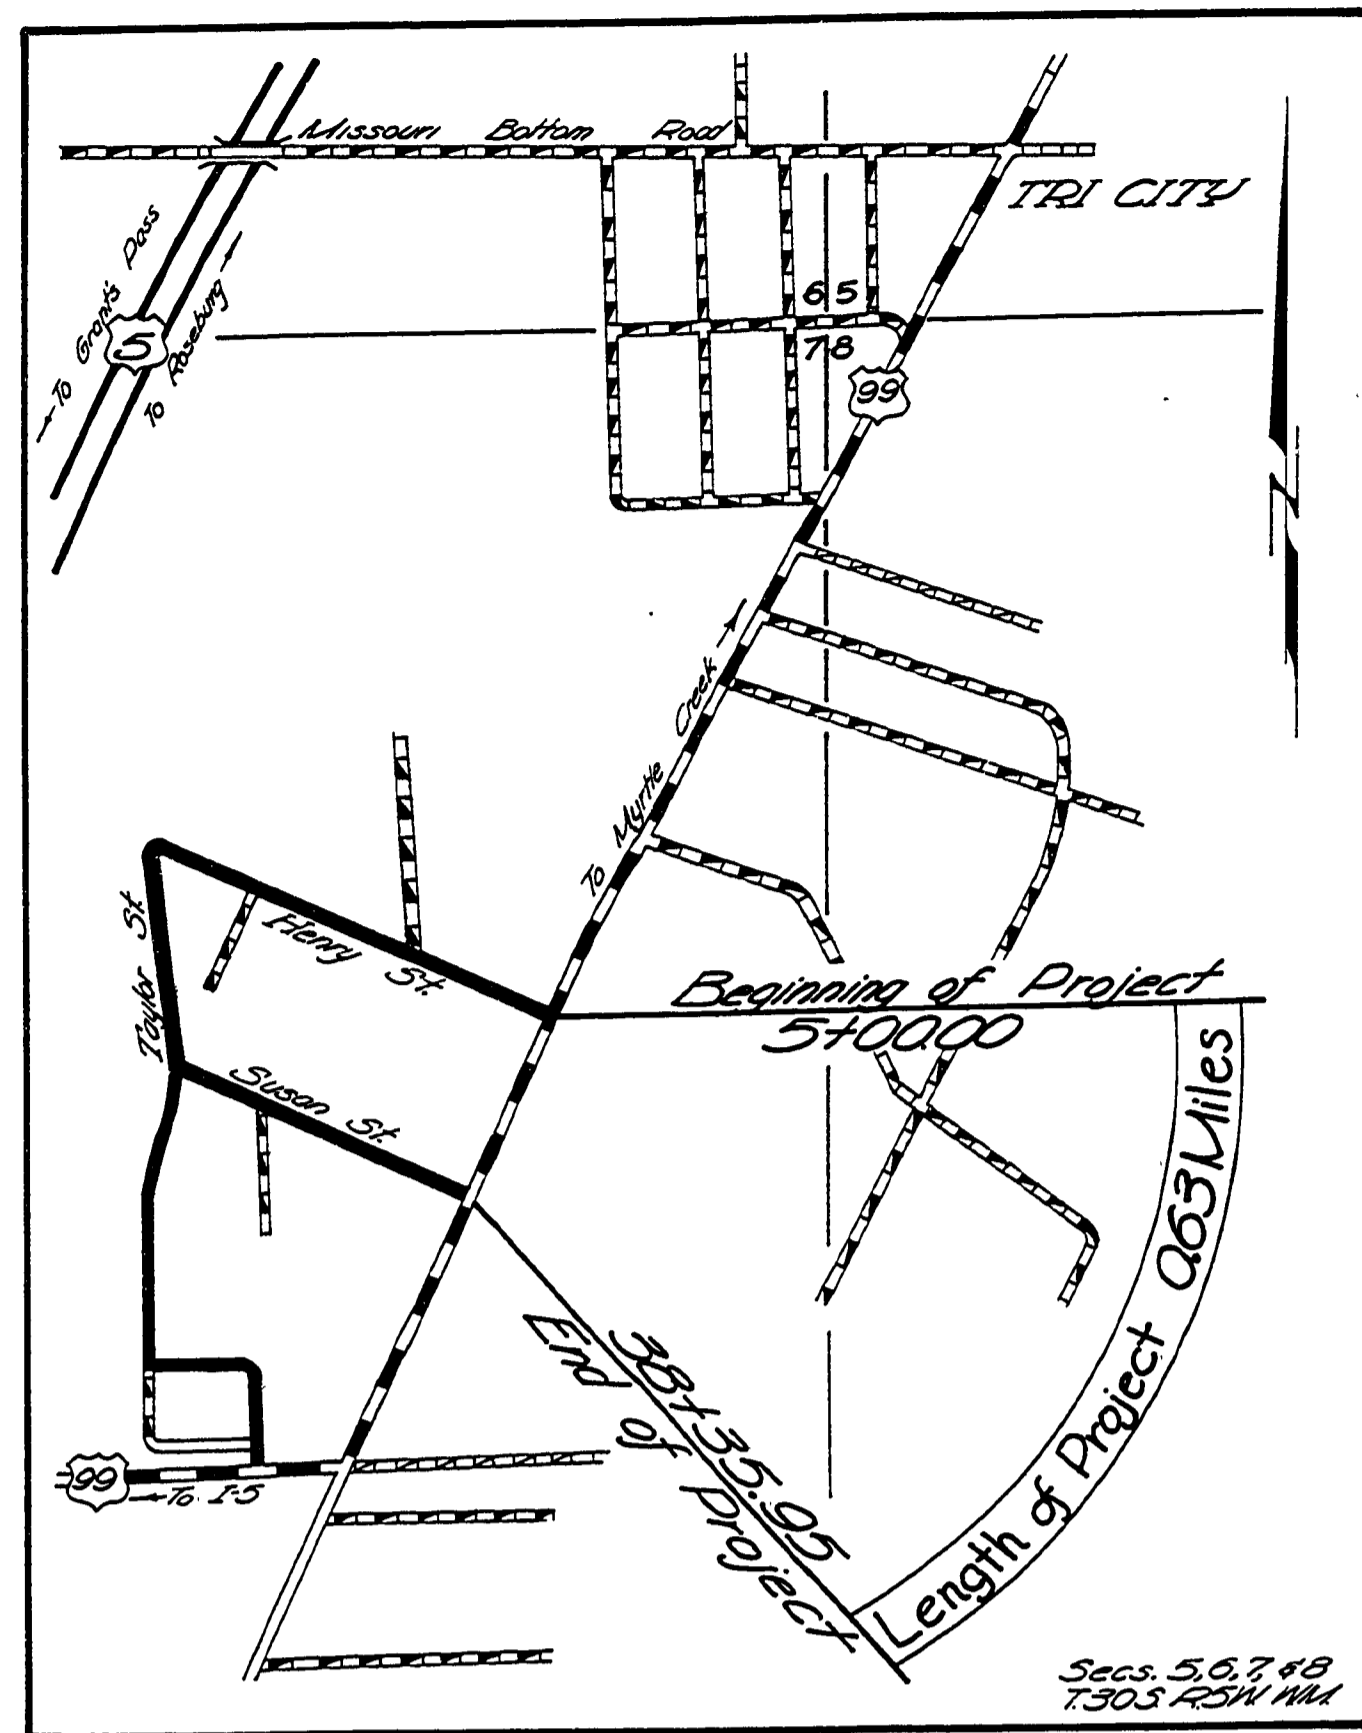

VICINITY MAP
TRI CITY AREA

QUANTITY SUMMARY				
ITEM	UNIT	NET	ALLOWANCE	TOTAL
1.				
2.				
3.				
4.				
5.				
6.				
7.				
8.				
9.				
10.				
11.				
12.				
13.				
14.				
15.				

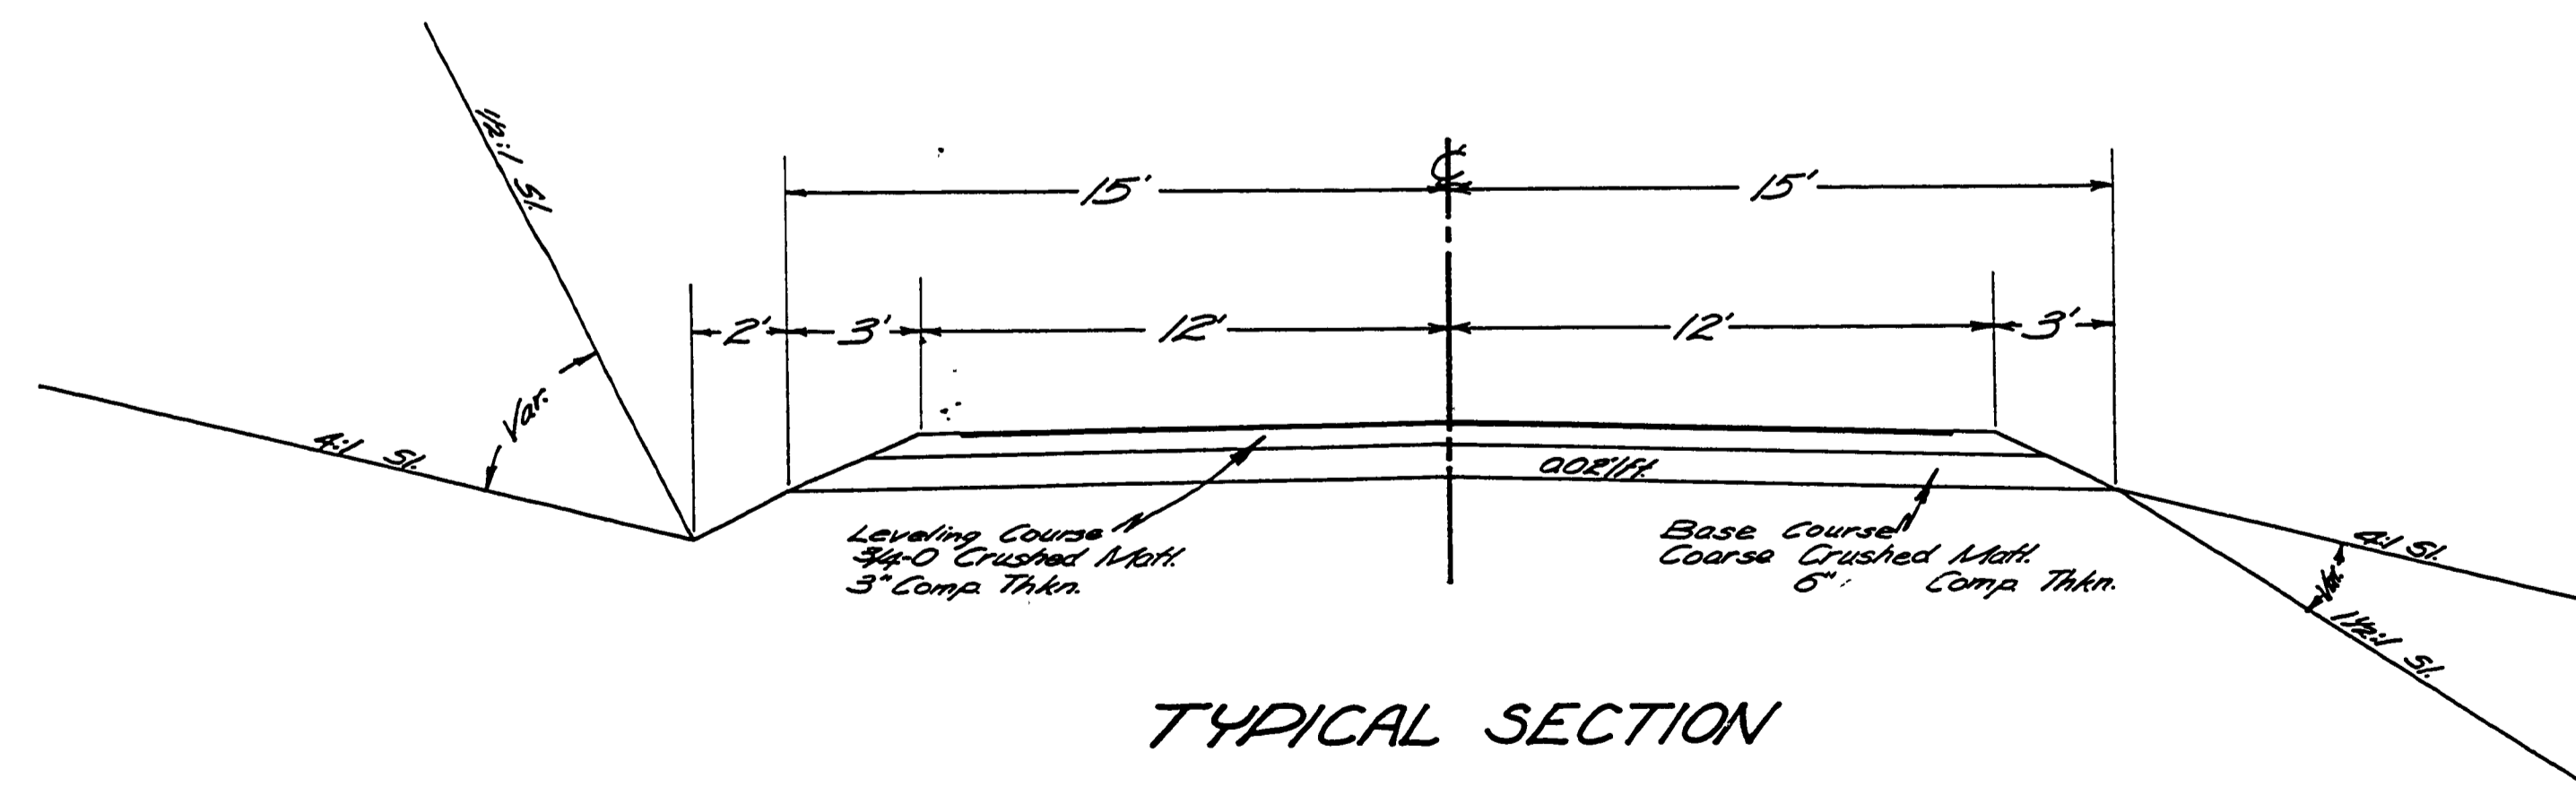

FILED
RECEIVED
MAY 22 1965
COUNTY SURVEYOR
DOUGLAS COUNTY, OREGON

0000004C