



VICINITY MAP

PLAN	DATE
NO.	
BY	
CHECKED	
APPROVED	
DATE	

PROFILE	DATE
NO.	
BY	
CHECKED	
APPROVED	
DATE	

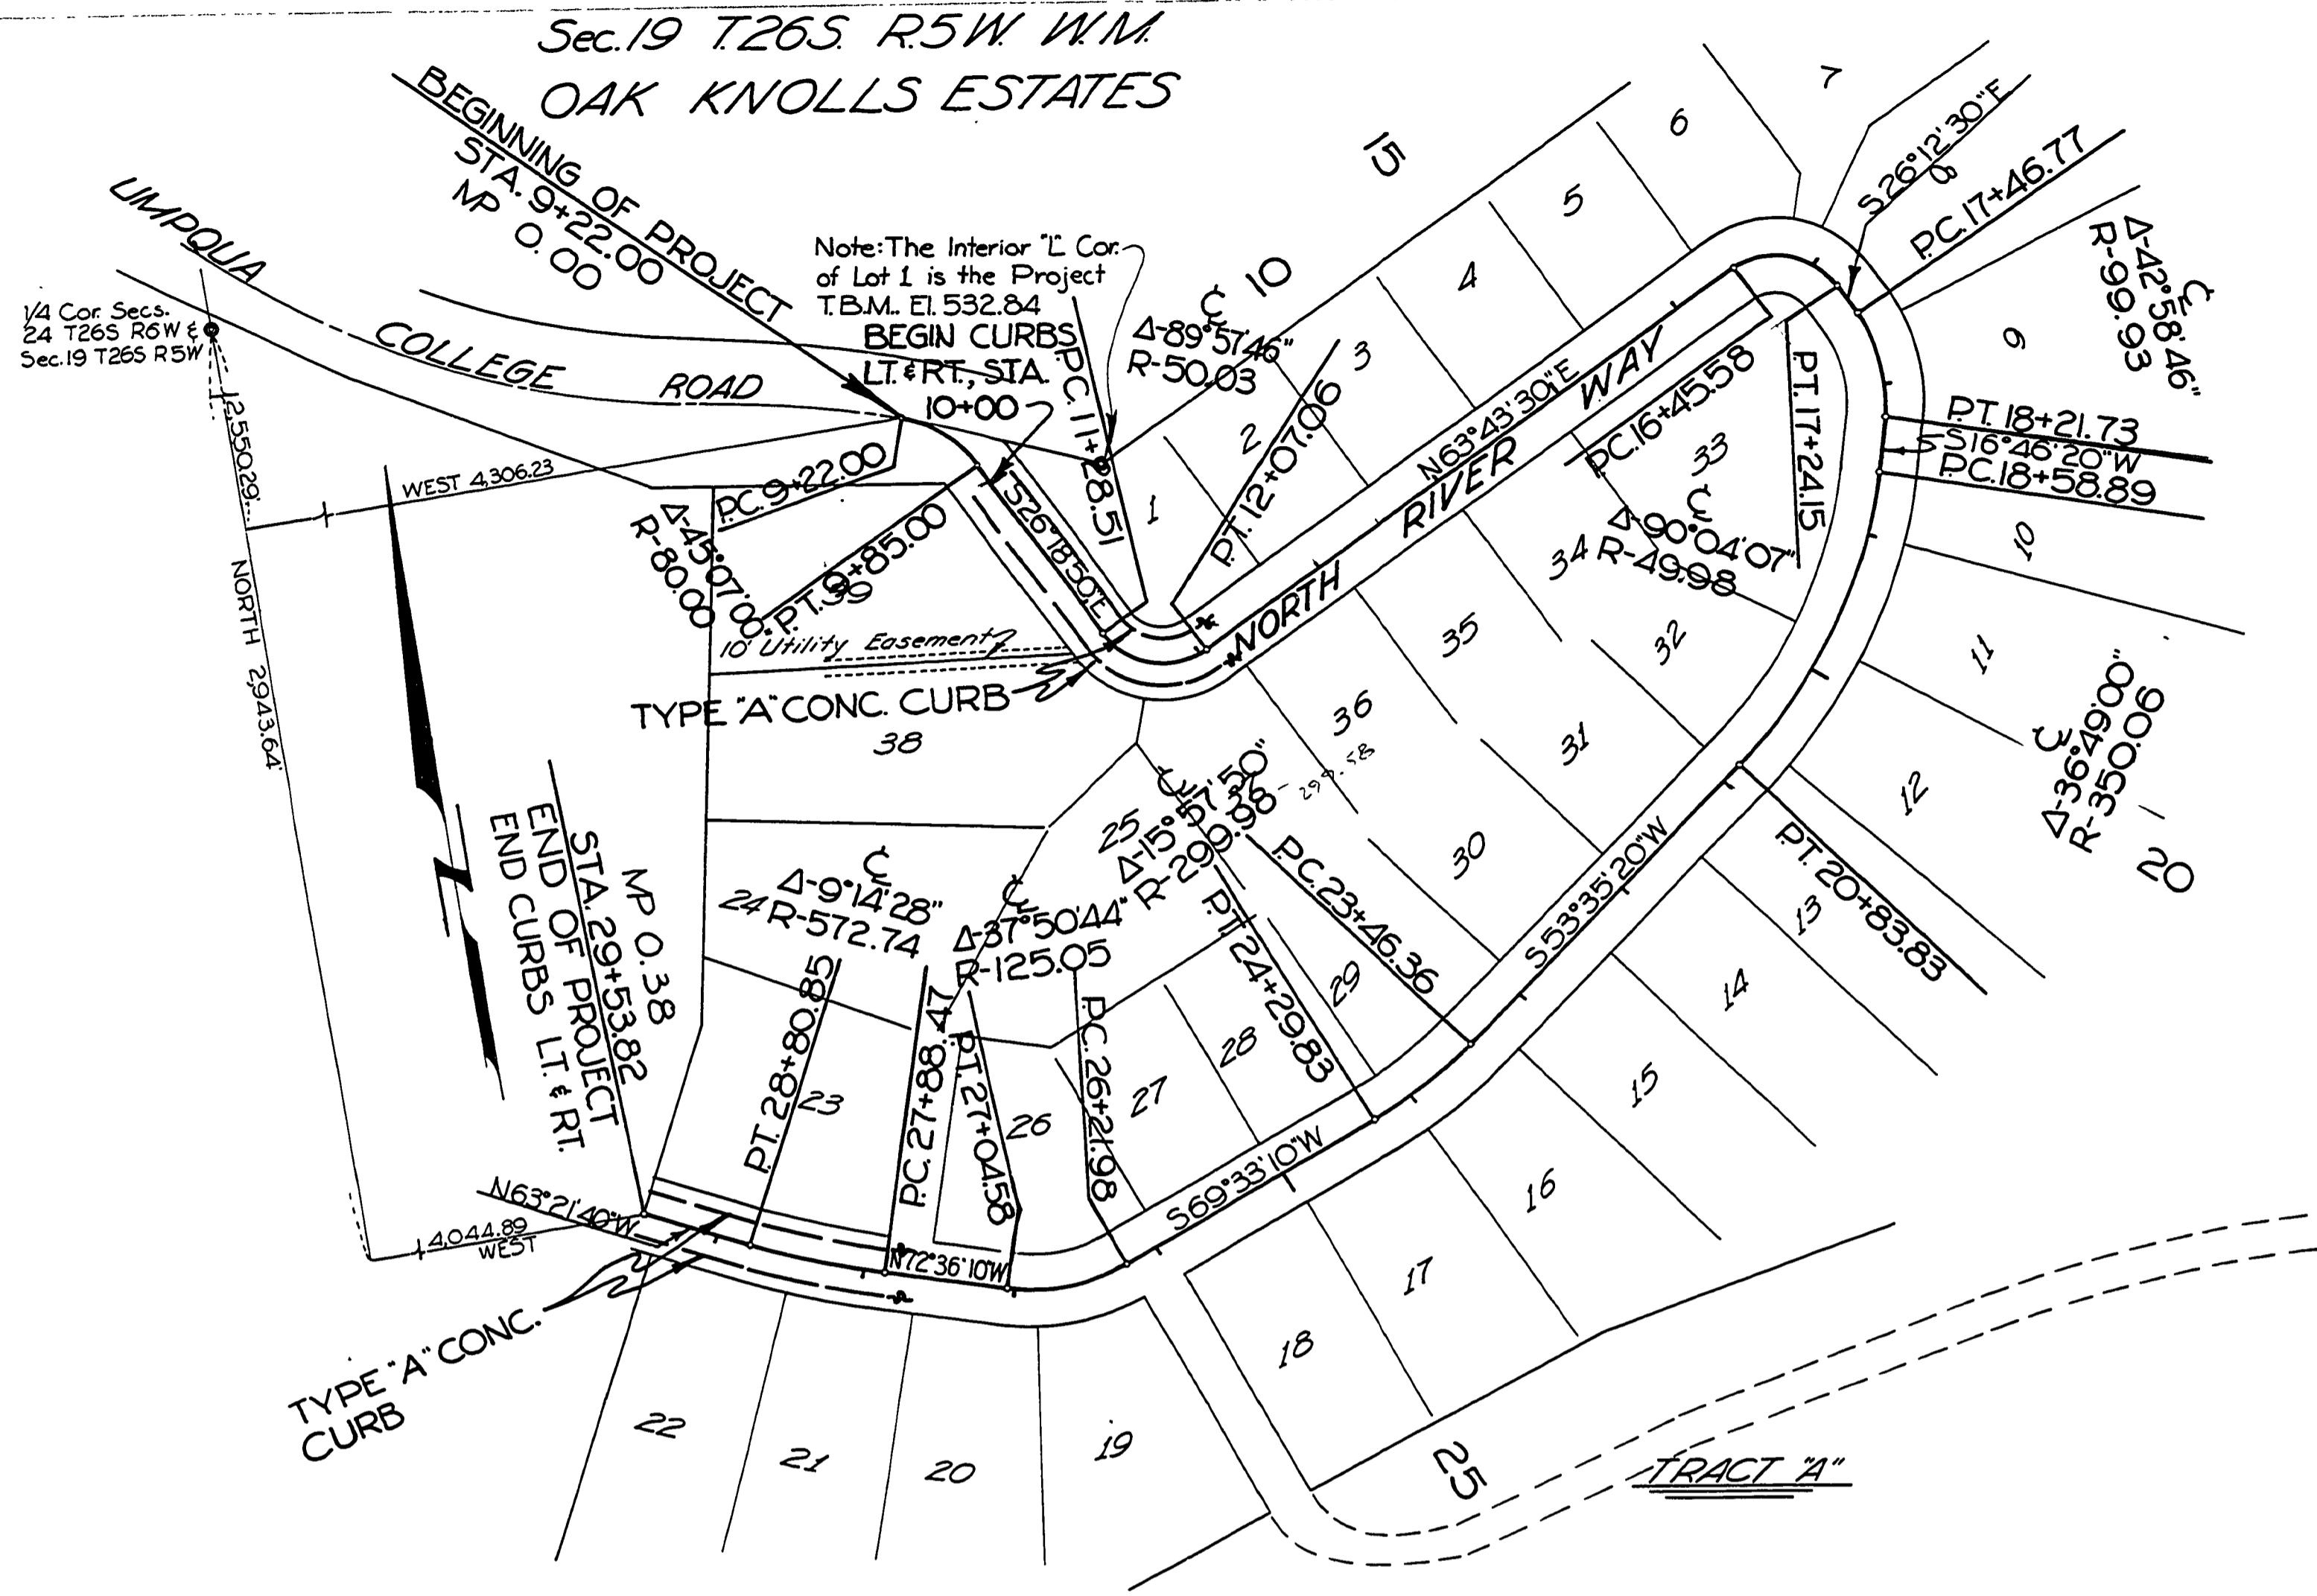

* THIS PLAN CONTAINS 2 SHTS.
 * PLUS 1 SHT. STORM SEWER
 PLUS 1 STD. DRWG. OF
 CATCH INLETS
 PLUS 1 STD. DRWG. OF
 MANHOLES
 TOTAL 5 SHEETS
 * INDICATES SHEETS THAT ARE FILED

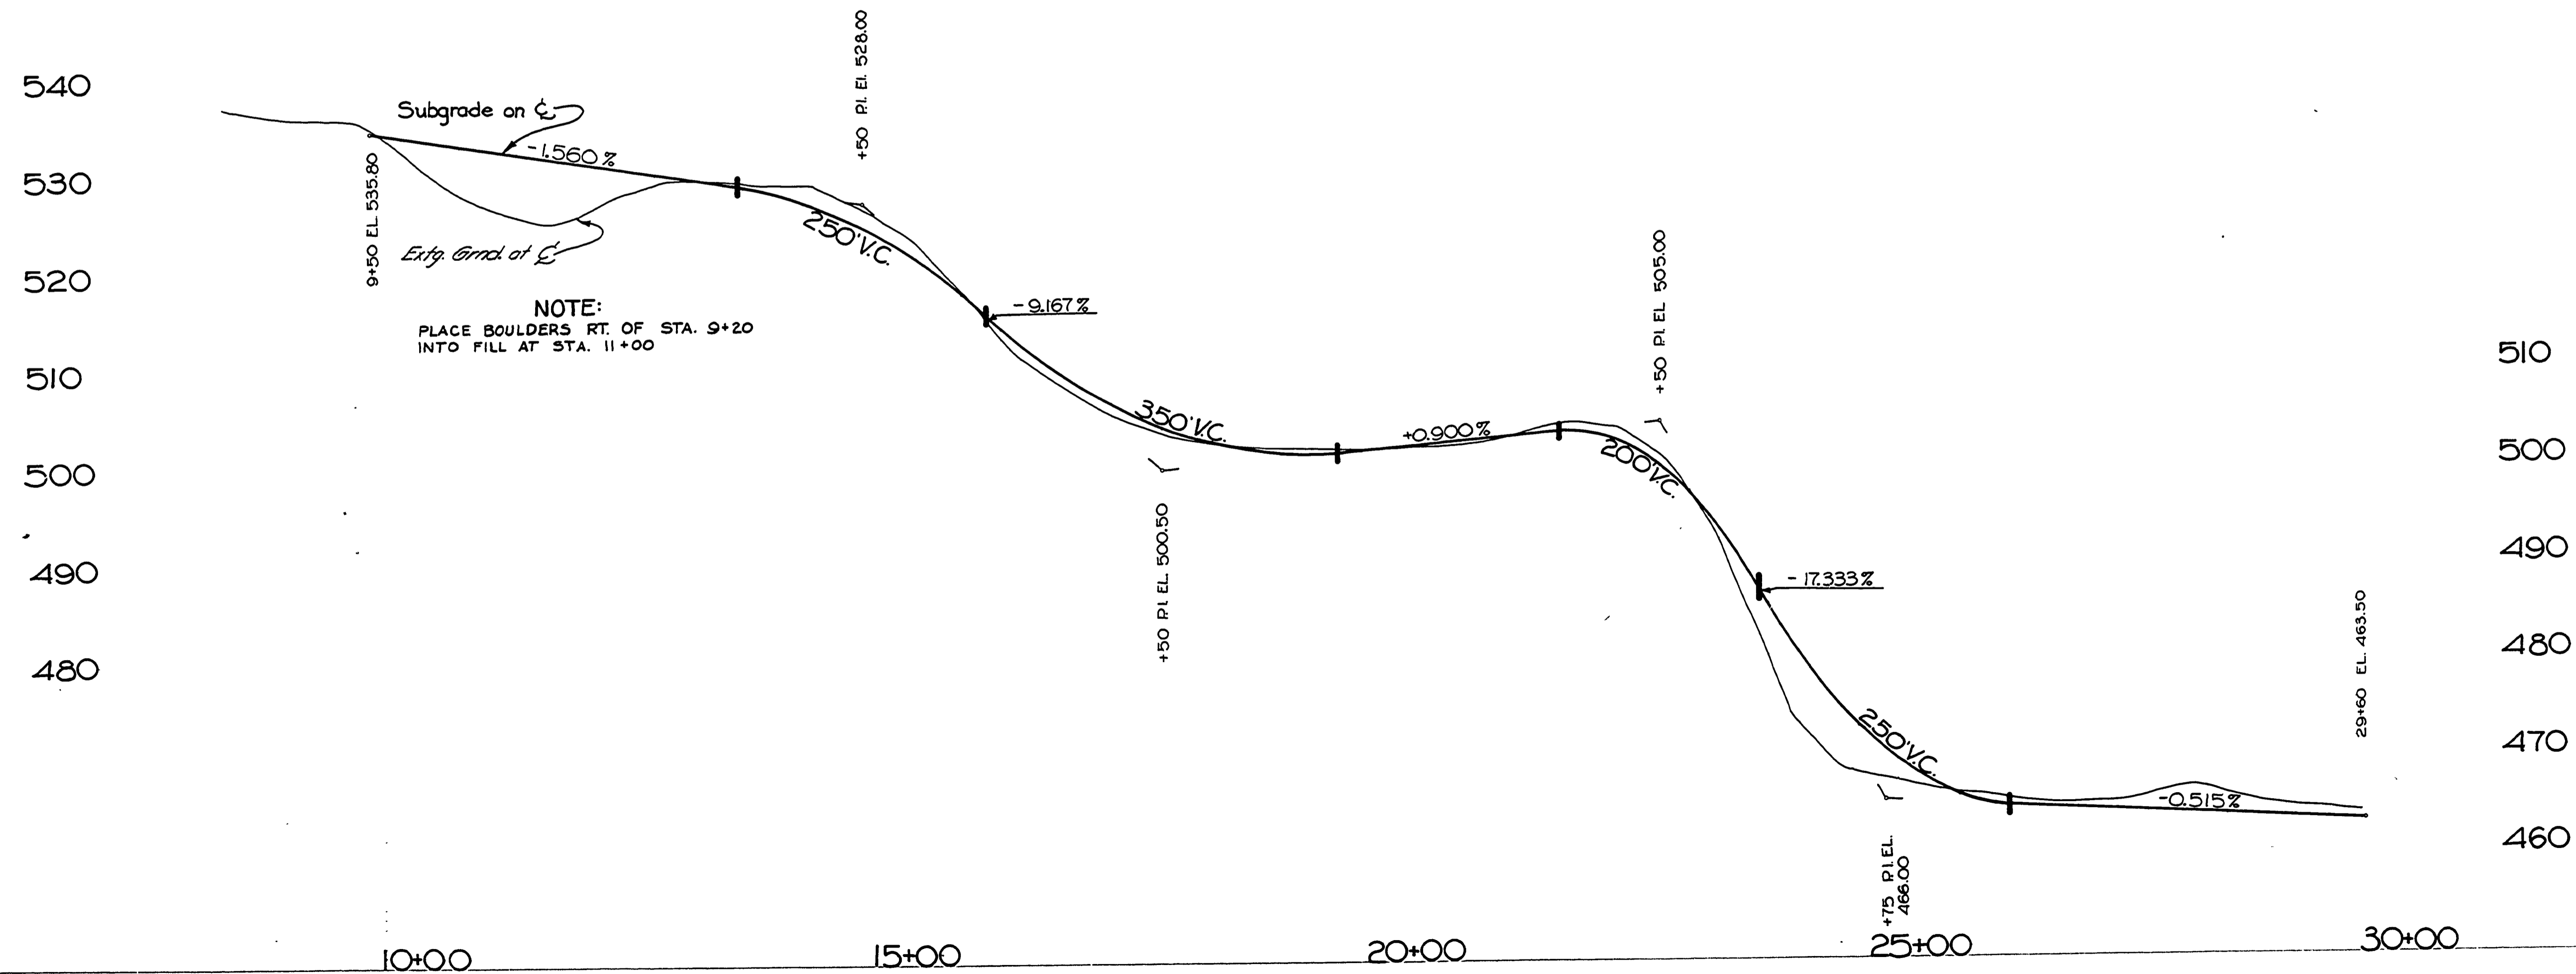

MP 0.00 to MP 0.38
 Douglas County Road Dept.
 NORTH RIVER WAY RD. #311
 Date: JUNE 1969 Sheet 1 of 2
 GEORGE E. GRUBB County Engineer

M.P. 0.00 - 0.38

G.P.# 311A

June '69

00000038