
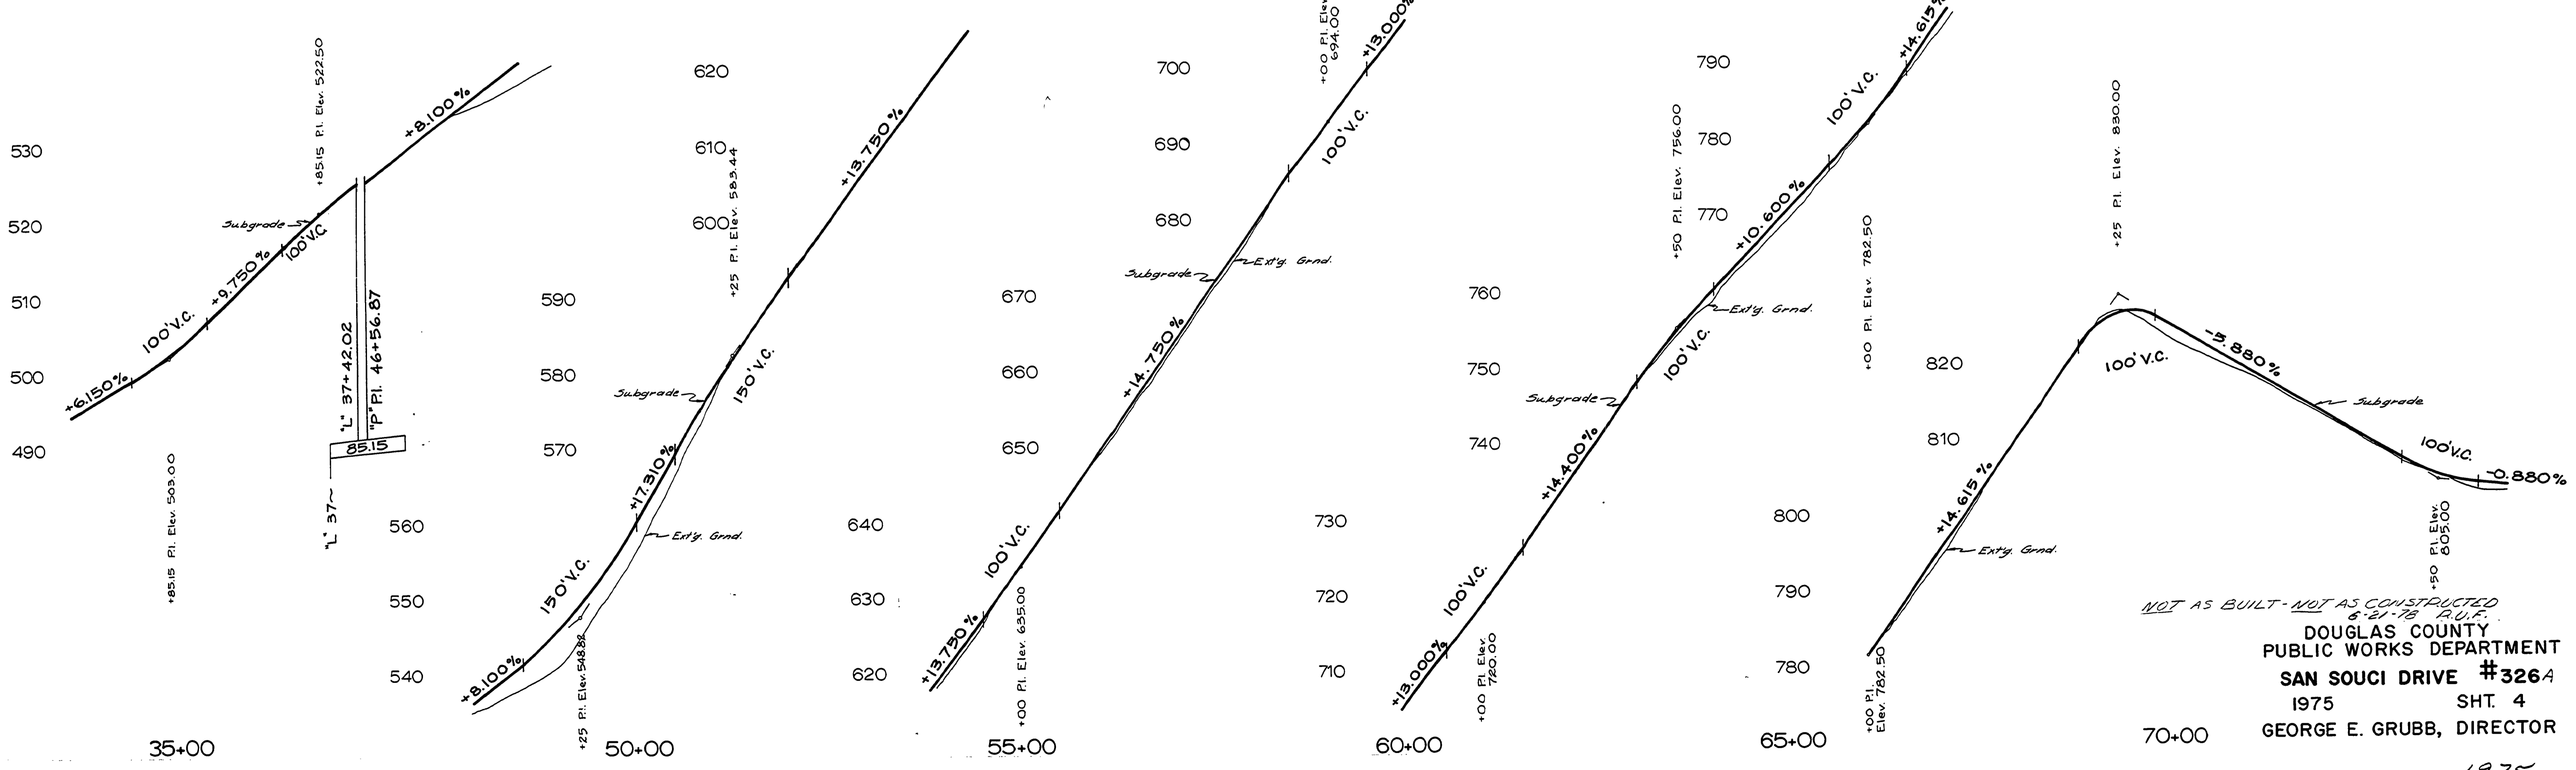


S17 T225
T265 R6W W.M.

FILED
RECEIVED
JUN 27 1975
COUNTY SURVEYOR
DOUGLAS COUNTY, ORE.

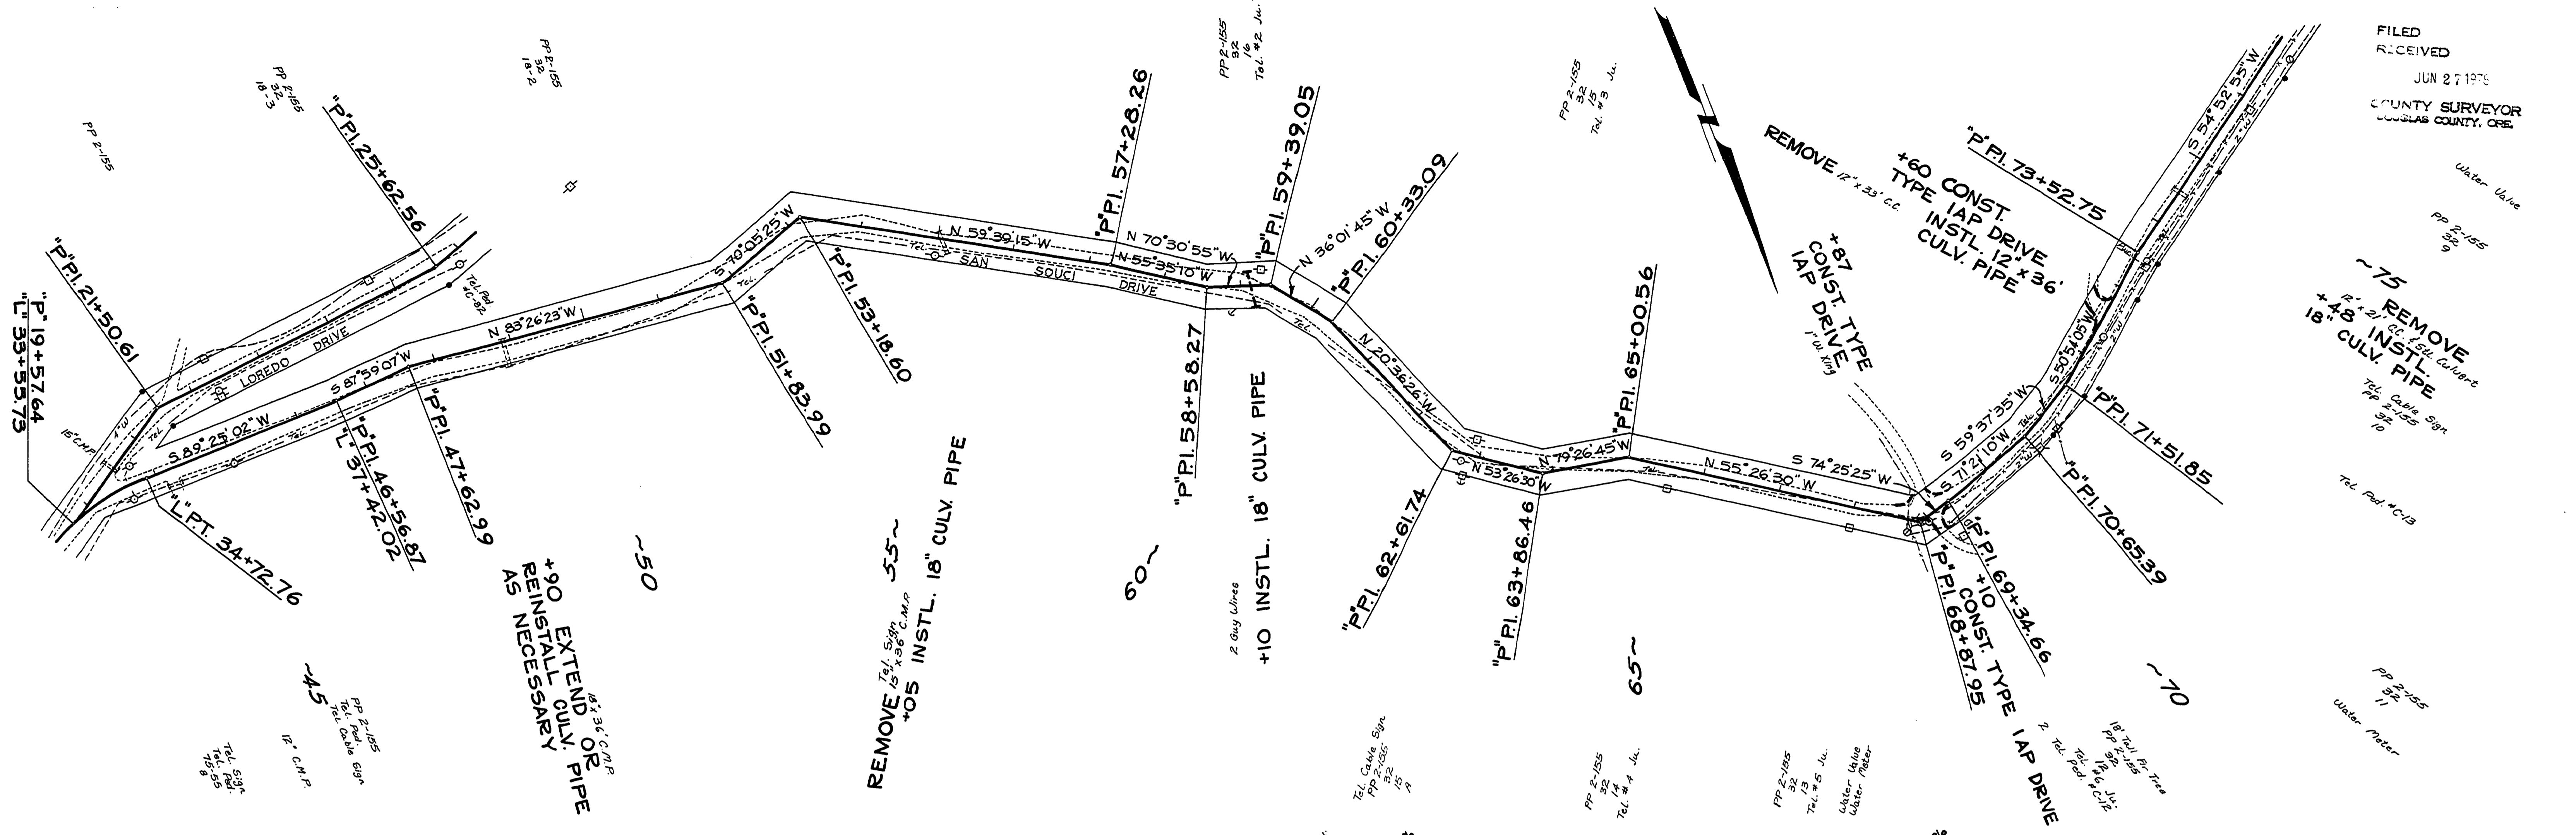

NOT AS BUILT - NOT AS CONSTRUCTED
6-21-78 P.U.F.
DOUGLAS COUNTY
PUBLIC WORKS DEPARTMENT
SAN SOUCI DRIVE #326A
1975 SH. 4
GEORGE E. GRUBB, DIRECTOR

M.P. O. 91-1.38

1975
C.R. #326A Sh. 4 (21)

00910138