
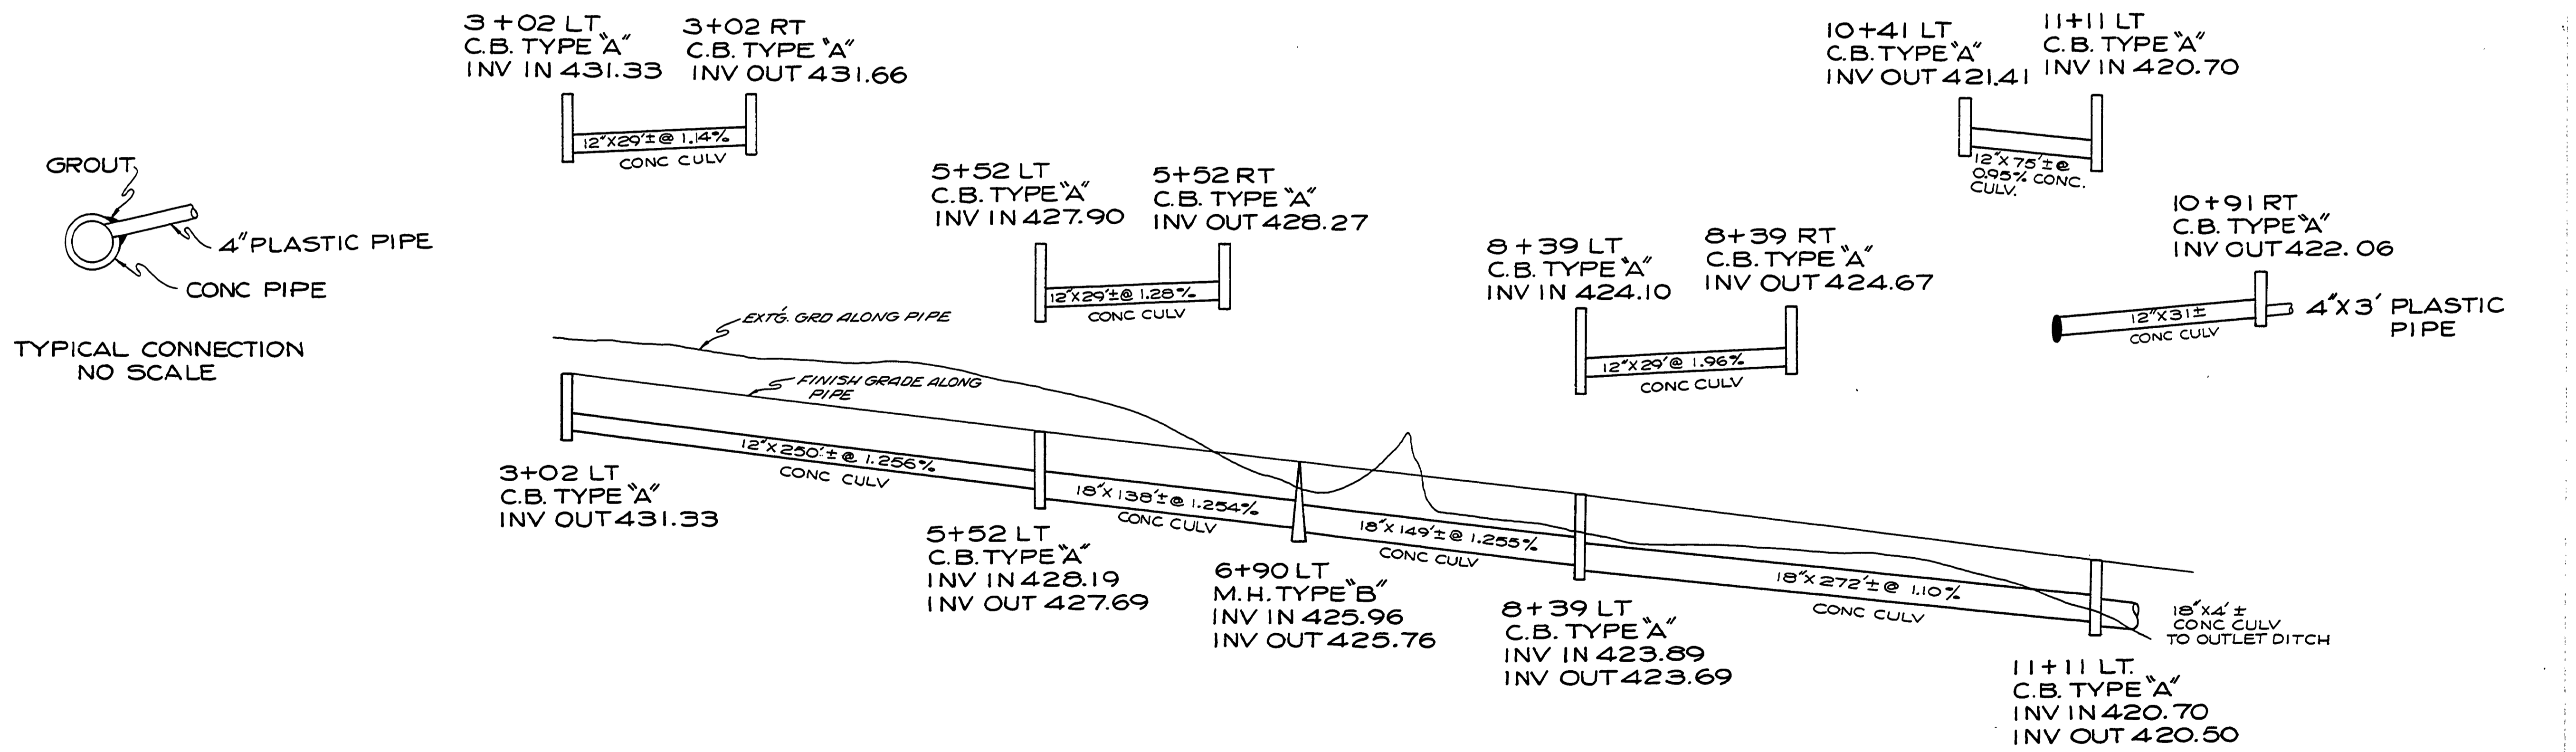


DATE: _____ BY: _____
 PLAN: _____
 PROFILE: _____
 CHECKED: _____
 DATE: _____ BY: _____
 CHECKED: _____

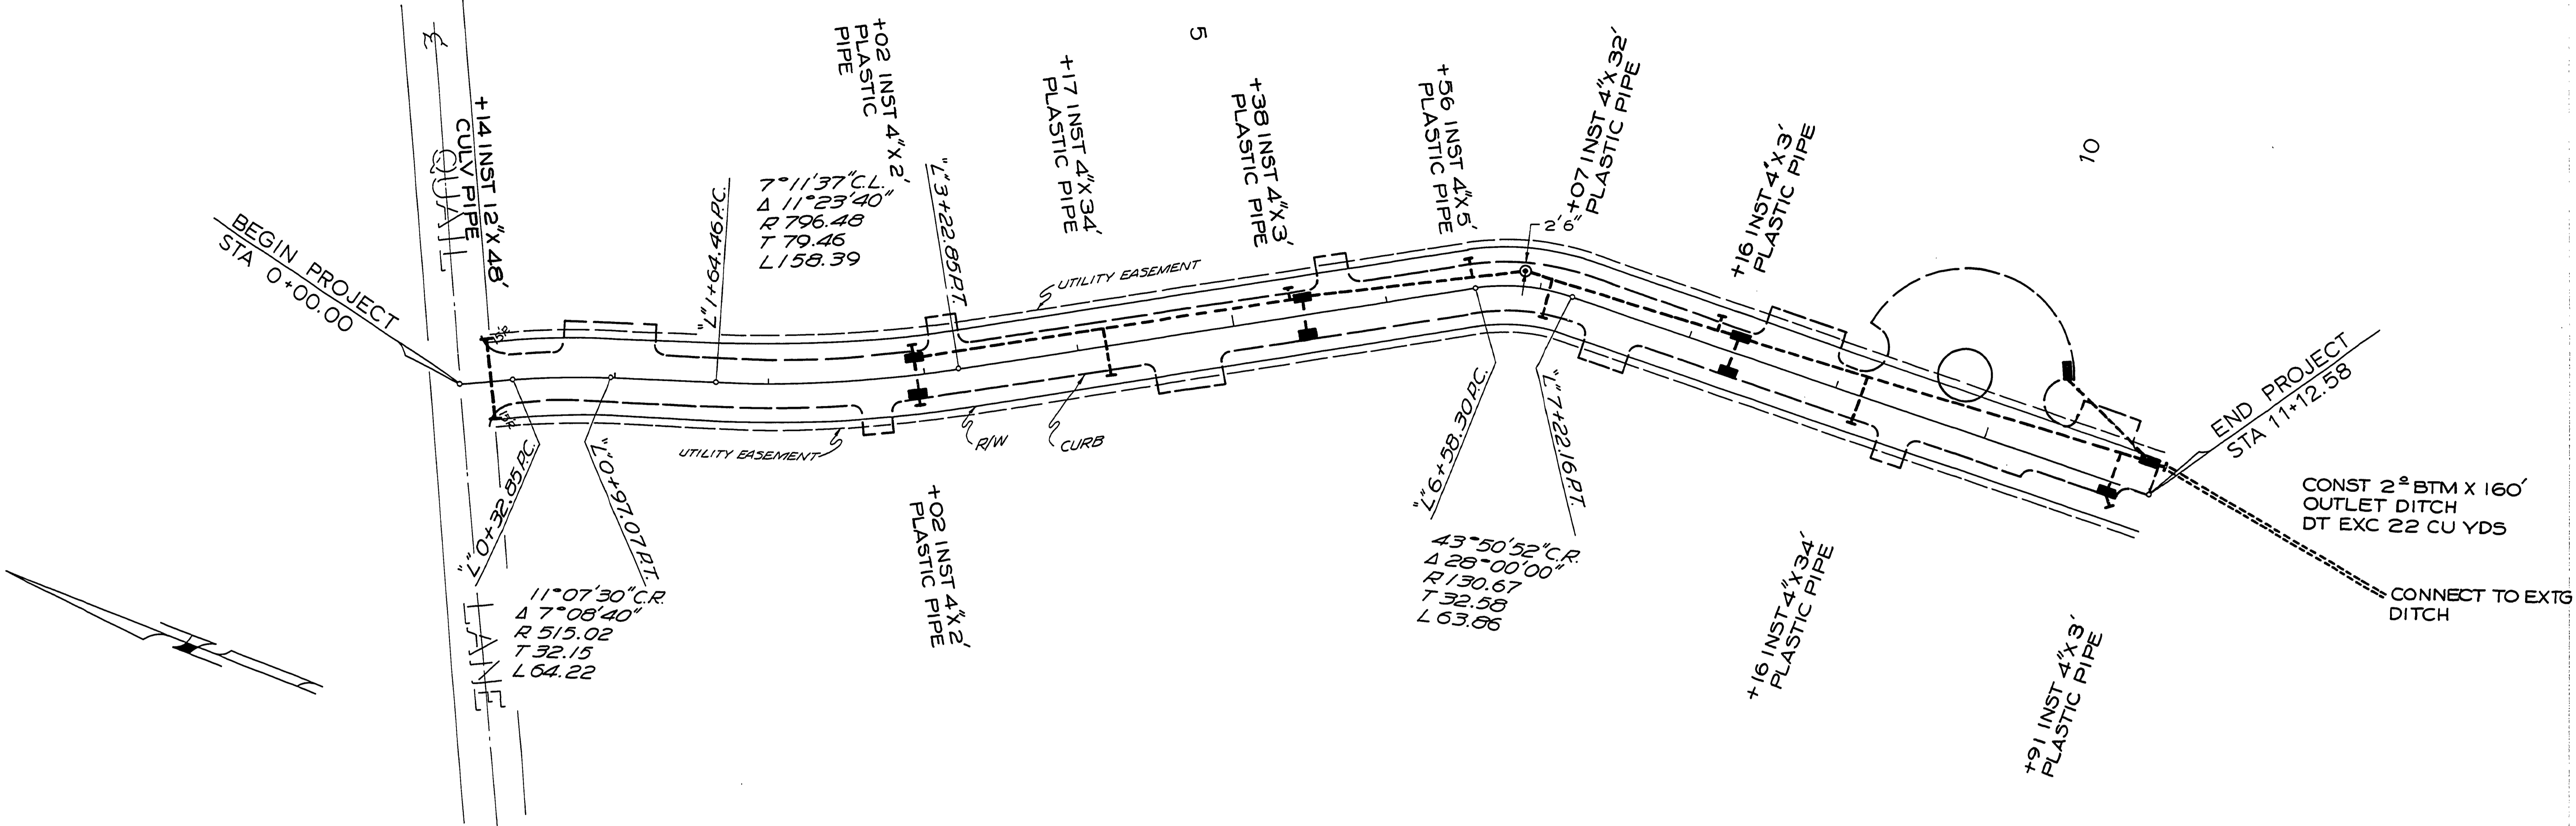

0+00

5+00

10+00

DOUGLAS COUNTY ROAD DEPT.
 SUNNY BRAE DRIVE RD #331
 1971 SHI 5
 GEORGE E. GRUBB COUNTY ENGR.

00000019