
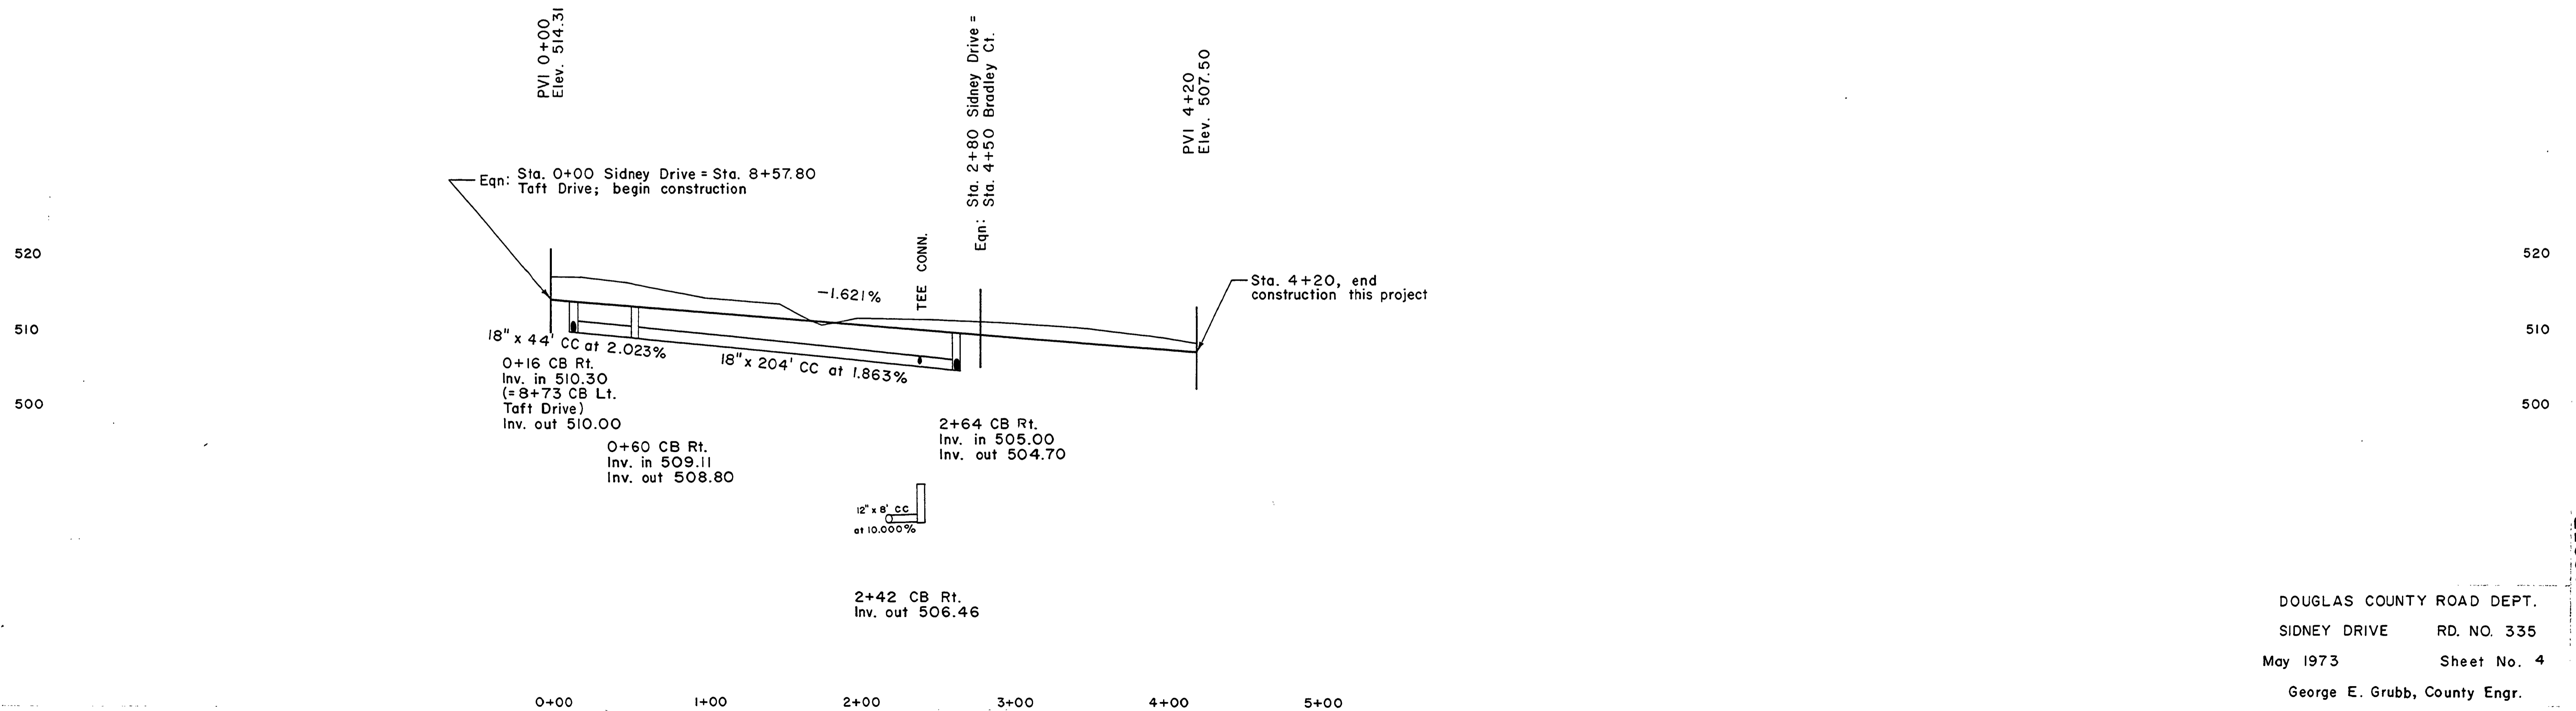
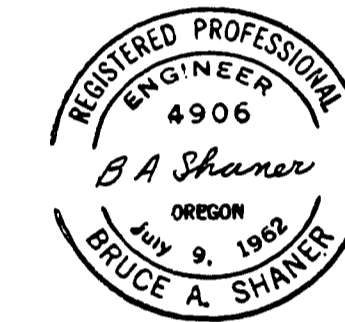
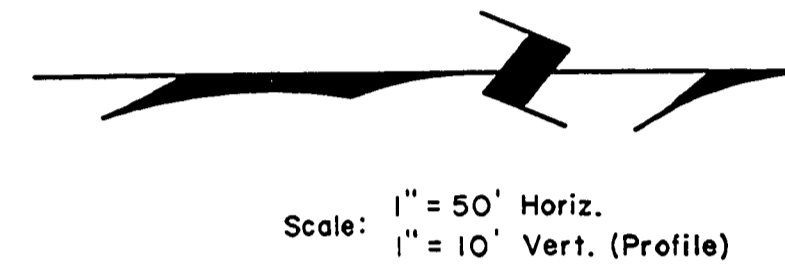


SADDLE BUTTE HOMESITES NO. 1

FILED
 Date: 1-31-97 By: J.P.
 This survey consists of:
 Map: _____
 Narrative: _____
 Corner Rpt: _____
 DOUGLAS COUNTY
 SURVEYOR

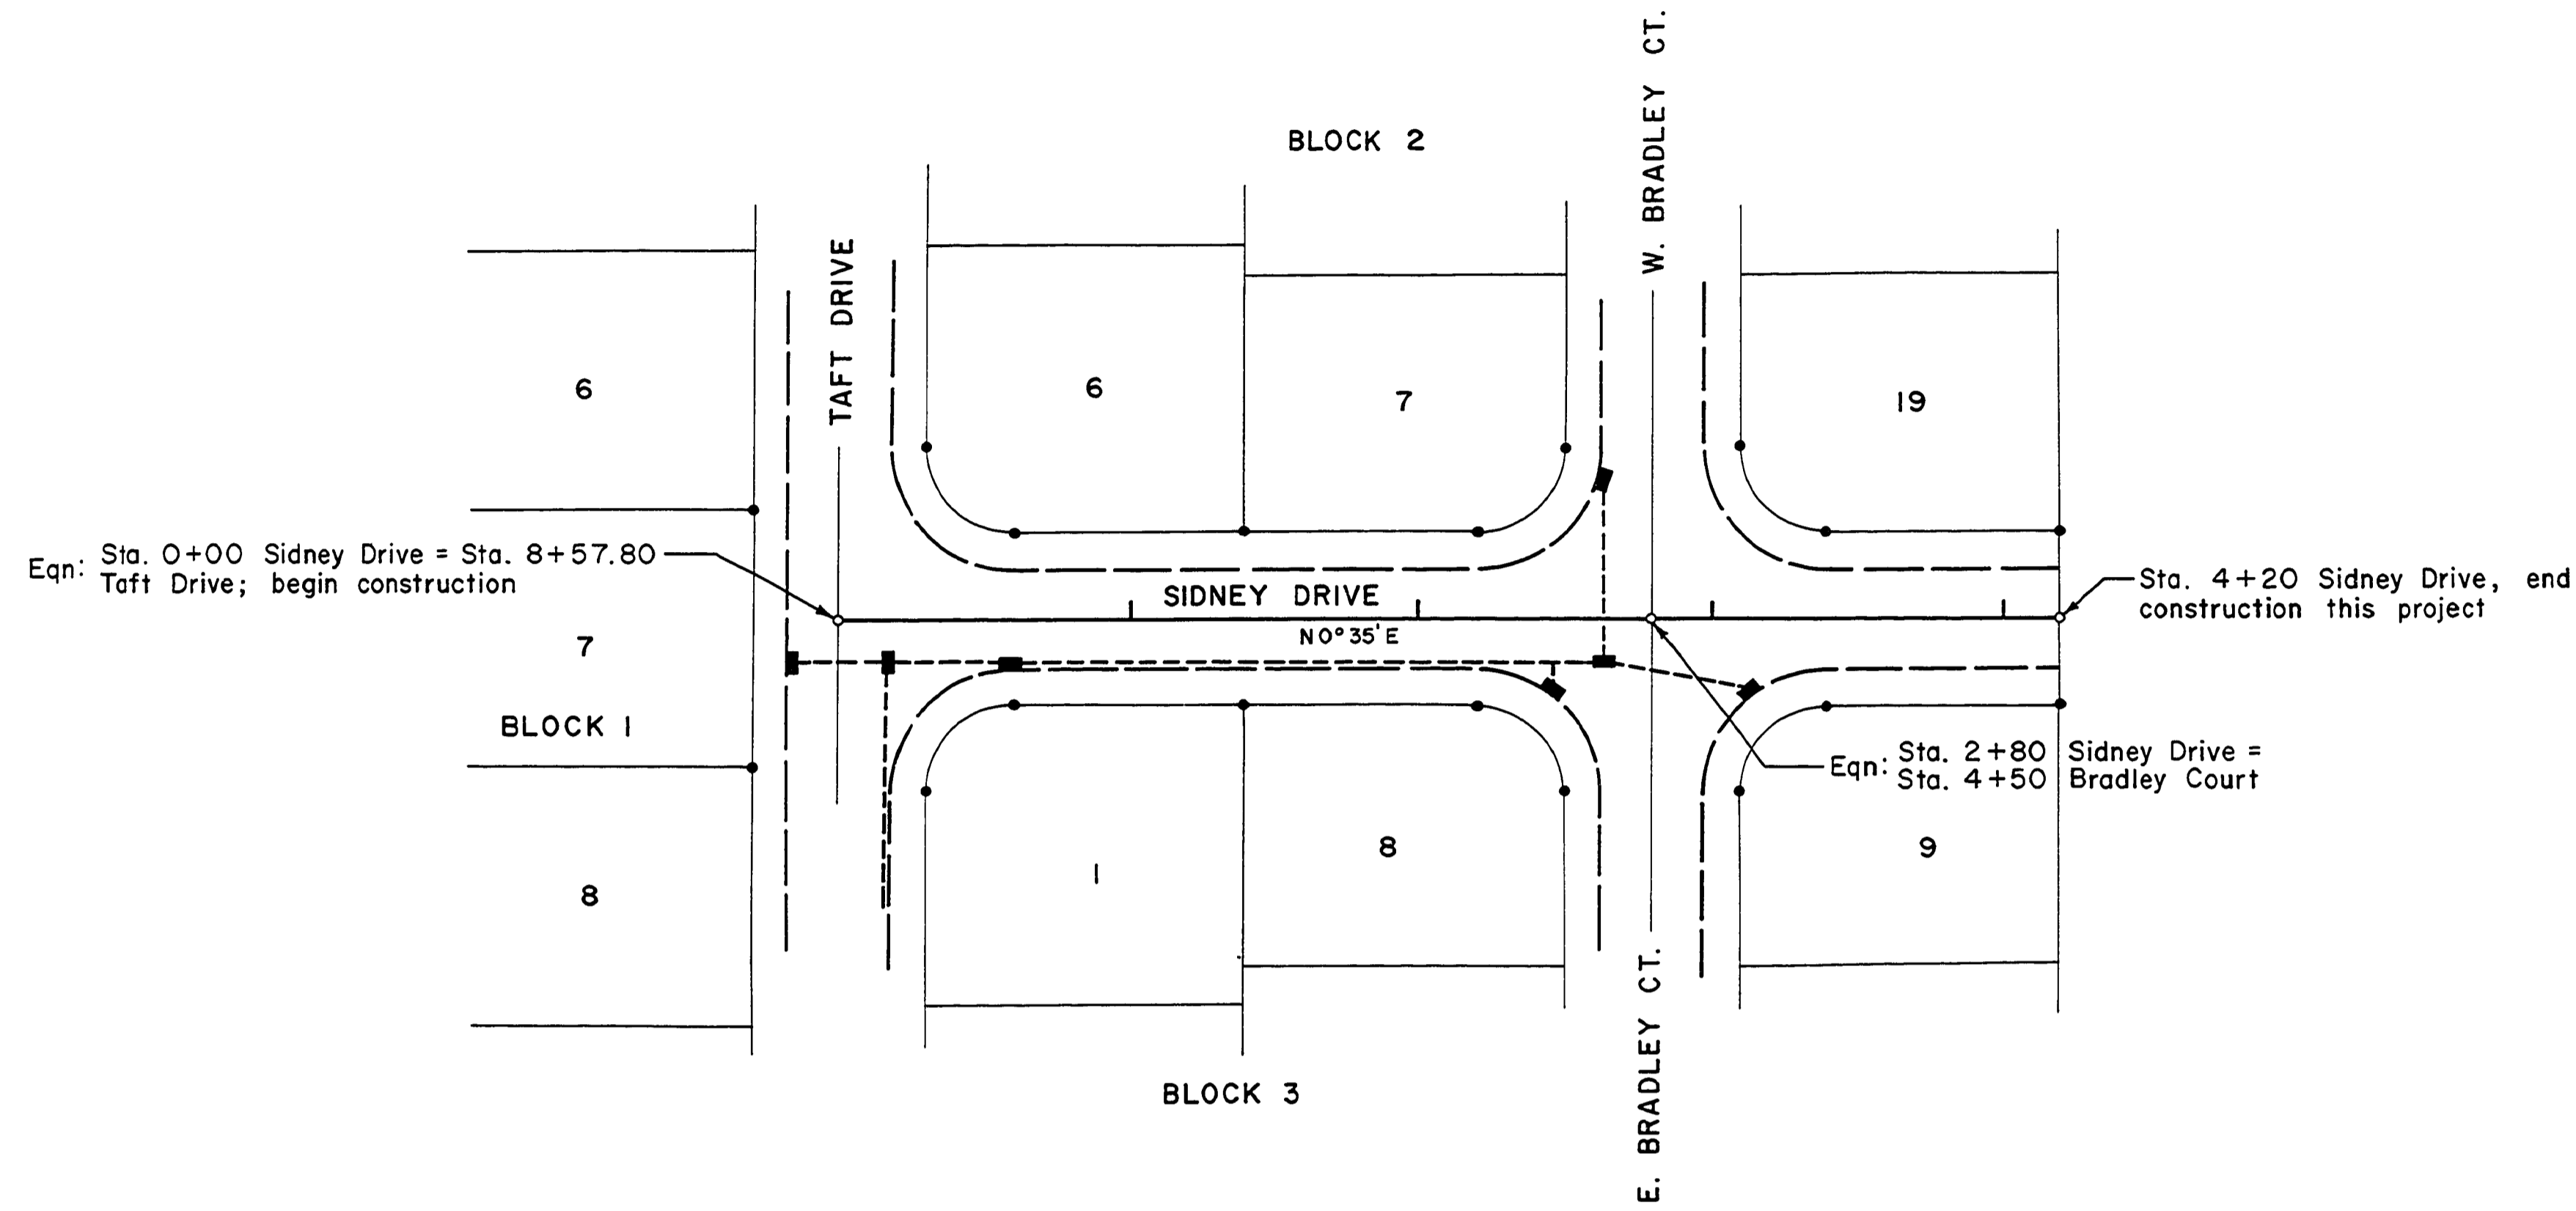

DOUGLAS COUNTY ROAD DEPT.
 SIDNEY DRIVE RD. NO. 335
 May 1973 Sheet No. 4
 George E. Grubb, County Engr.

ROAD 335B